



WALL LEGEND


EXTERNAL CAVITY

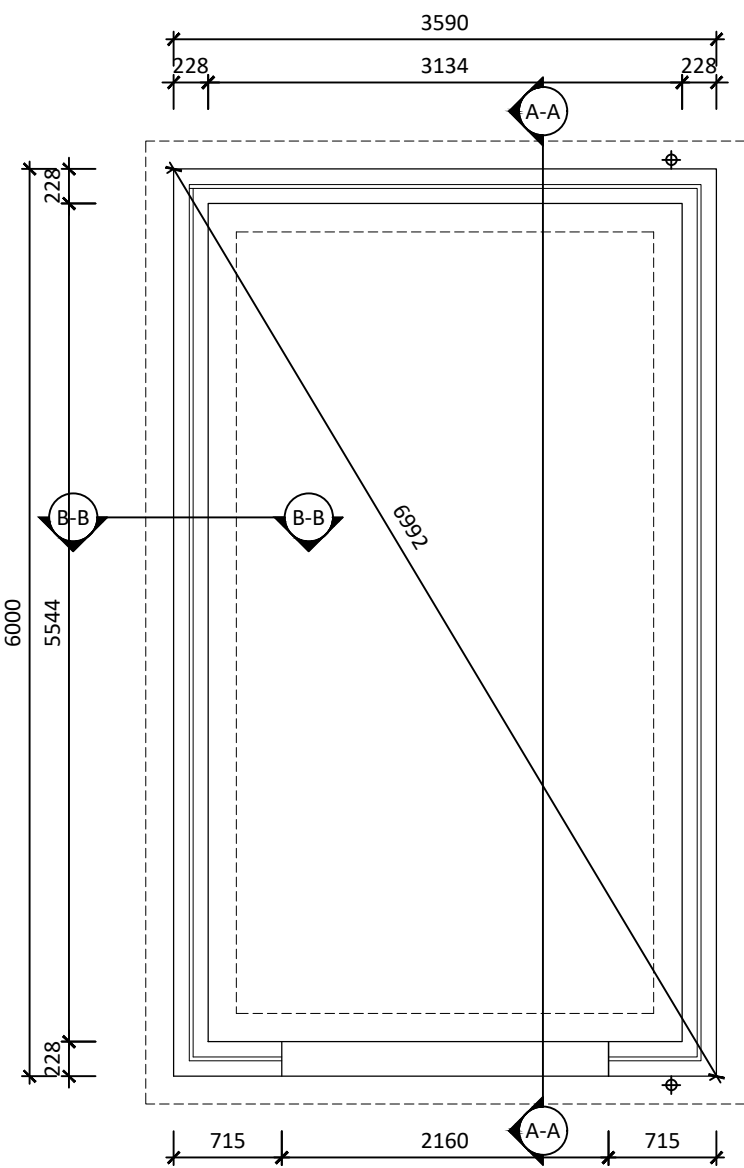

SUBSTRUCTURE PLAN
RWP positions dependant on roof span. See Elevations

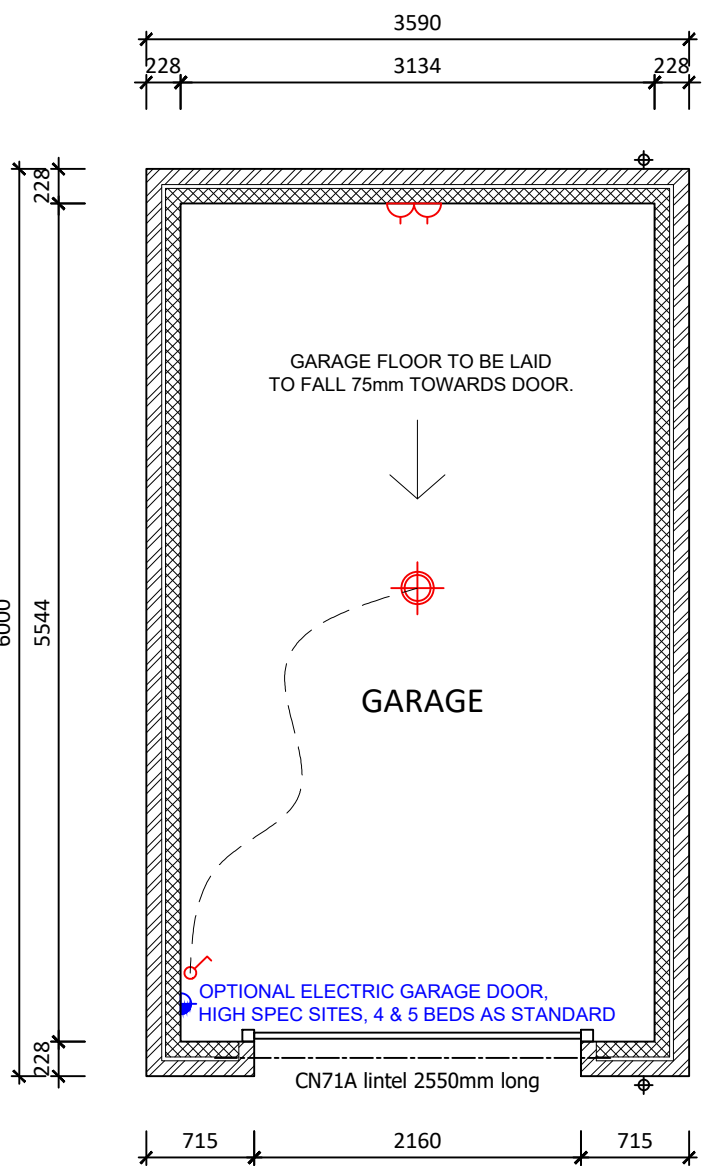

GARAGE PLAN
RWP positions dependant on roof span. See Elevations

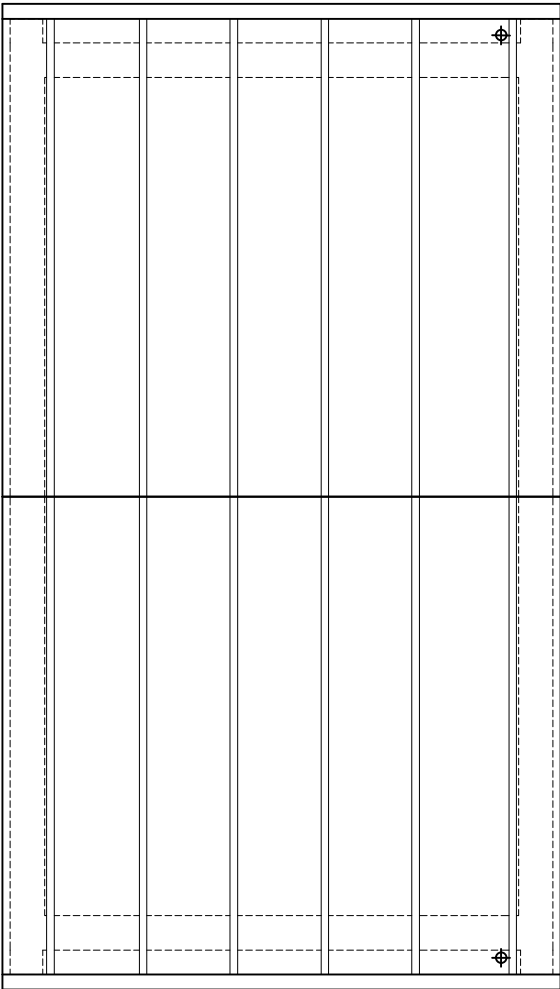

ROOF PLAN PITCH 35°
Design of roof trusses to be subject to confirmation by truss specialist.

ASSOCIATED PLOTS :
5,10,12,13,14,18,19,
22,28,29,34,35,40,41,
44,47,48,49,52,55,61,
71,72,74,81,89,90,91,100.

REV	DATE	DESCRIPTION



1 Goodison Road, Lincs Gateway Business Park,
Spalding, Lincs, PE12 6FY T: 01406 490590

PROJECT:
PROPOSED RESIDENTIAL DEVELOPMENT AT
VERNATT'S STRATEGIC URBAN EXTENSION
PHASE 1 - YEWS FARM

DRAWING TITLE:
SINGLE GARAGE 1

SCALE: 1:50 @ A1	DATE: 12.11.2021
DRAWN: GB	REV:
DRAWING No: 19.0 - SG - 001	