




Type A

2 Bed (4 Person) - 72m²

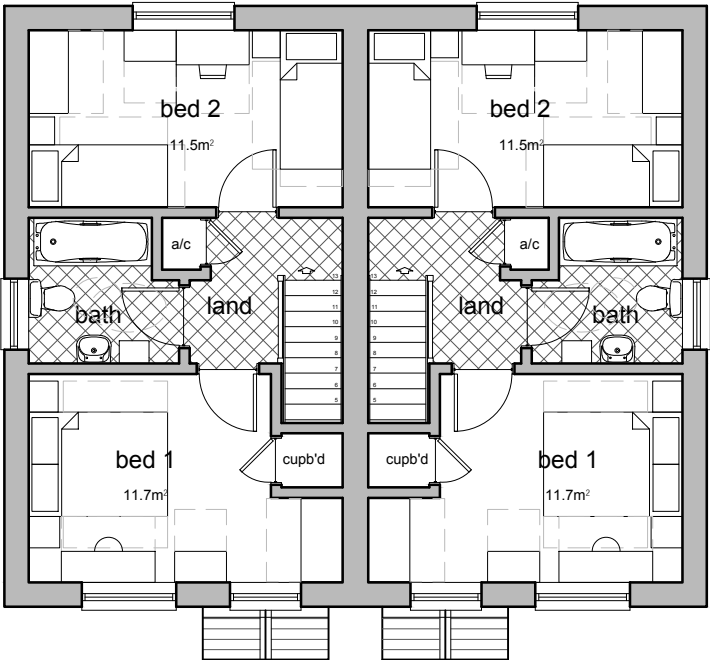


First Floor Plan

Scale: 1:100

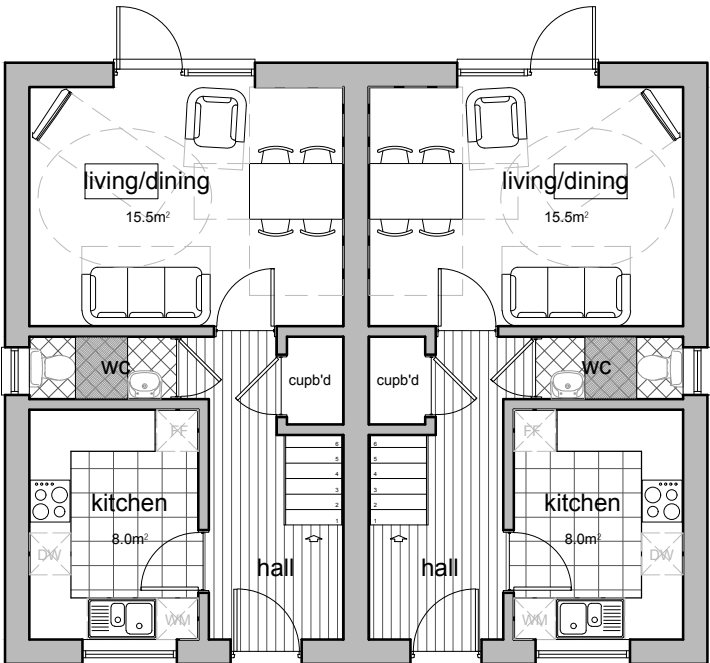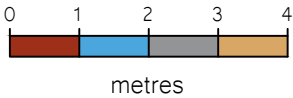


Ground Floor Plan

Scale: 1:100

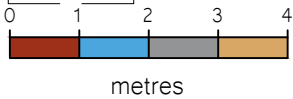



Type B

2 Bed (4 Person) - 72m²

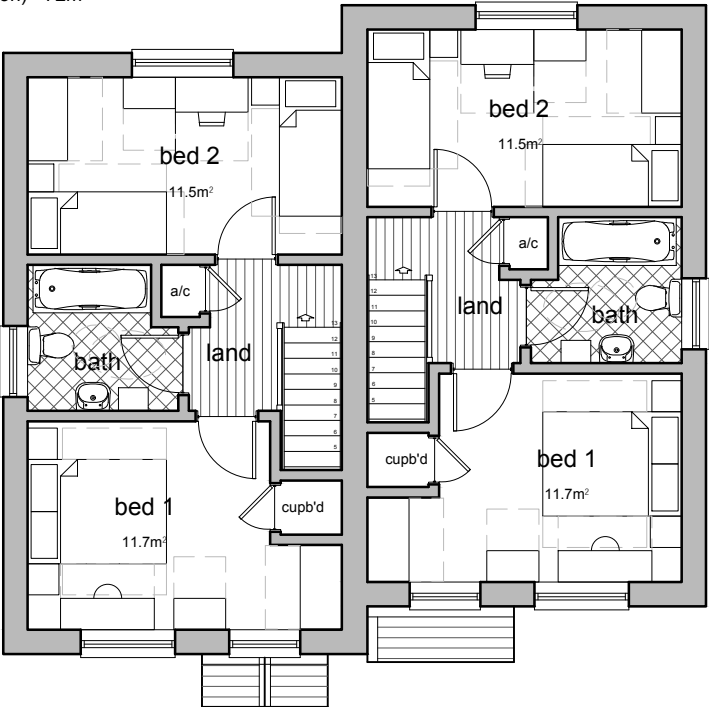


First Floor Plan

Scale: 1:100

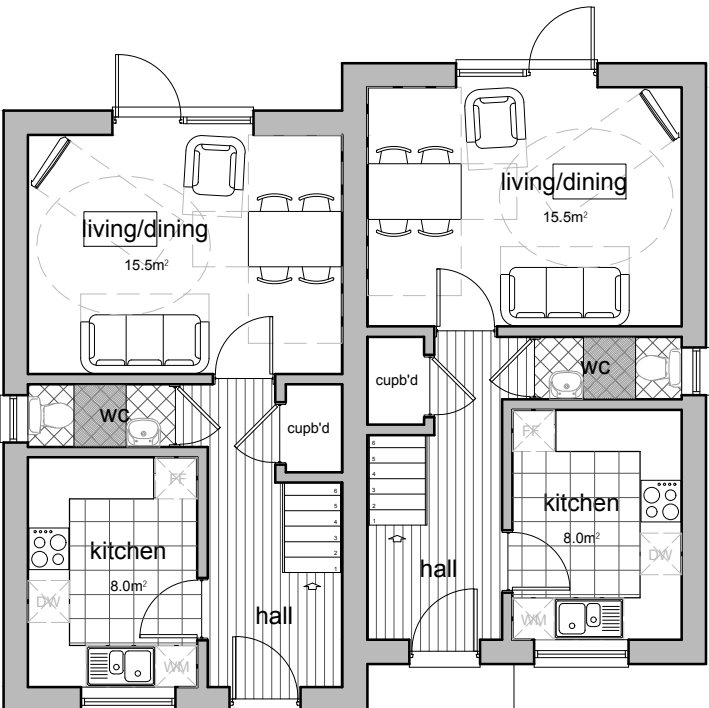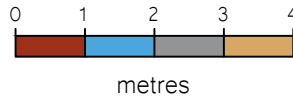

Ground Floor Plan

Scale: 1:100

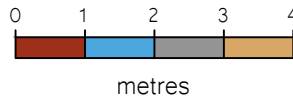

- General Notes
1. This drawing shall not be scaled, figured dimensions only to be used.
 2. All dimensions are shown in 'mm' unless otherwise stated.
 3. The contractor, sub-contractors and suppliers must verify all dimensions on site prior to the commencement of any work.
 4. This drawing is to be read in conjunction with all relevant engineers and specialist sub-contractors drawings and specifications.
 5. Any discrepancies are to be brought to the designers attention.

Status

FOR APPROVAL



Swann Edwards Architecture Limited, Swann Edwards Architecture,
Black Barn, Fen Road, Guyhirn, Wisbech, Cambs. PE13 4AA
t 01945 450694 e info@swannedwards.co.uk w www.swannedwards.co.uk

| | | |
|--|--|-------------------------------------|
| Job Title Proposed Development, Land off Main Road, Quadrang, Spalding for: ACD Developments Ltd | Date January 2019 | Drawn by SHe Checked by JB |
| | Job No. SE-1095 Dwg No. PP-1100 | Sheet Size A3 Revision A |