




Type C

3 Bed (5Person) - 84m²

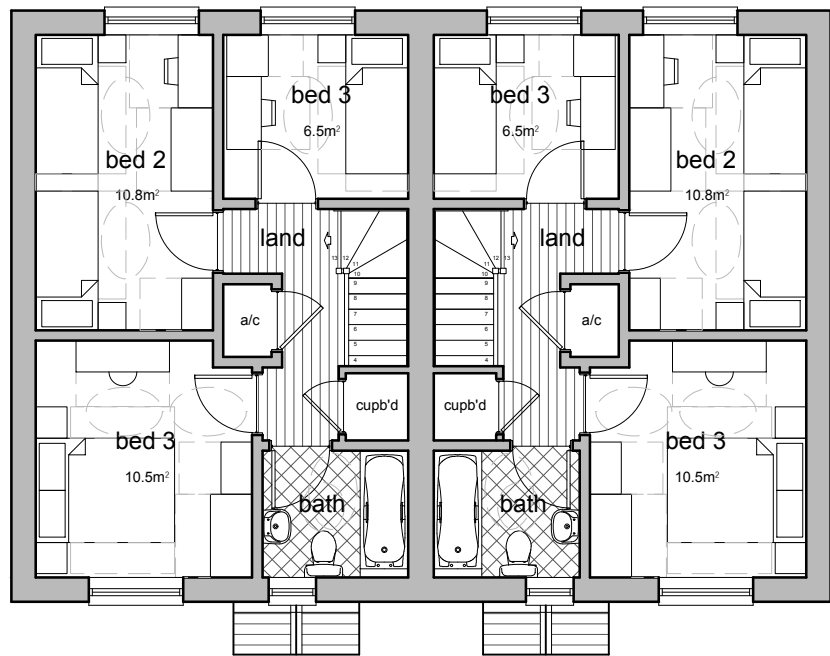


First Floor Plan

Scale: 1:100

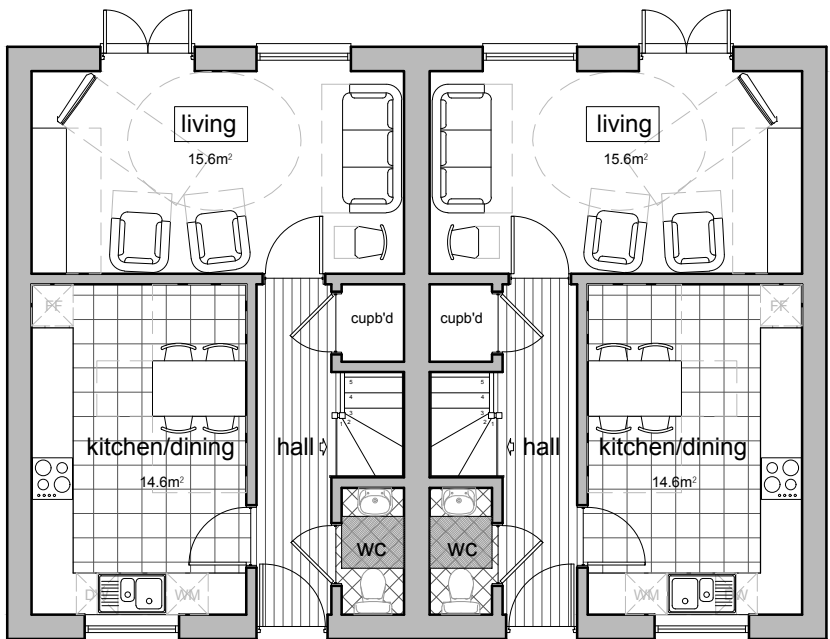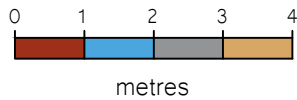

Ground Floor Plan

Scale: 1:100

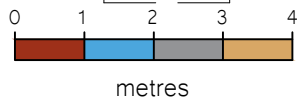



Type D

3 Bed (5 Person) - 84m²




First Floor Plan

Scale: 1:100

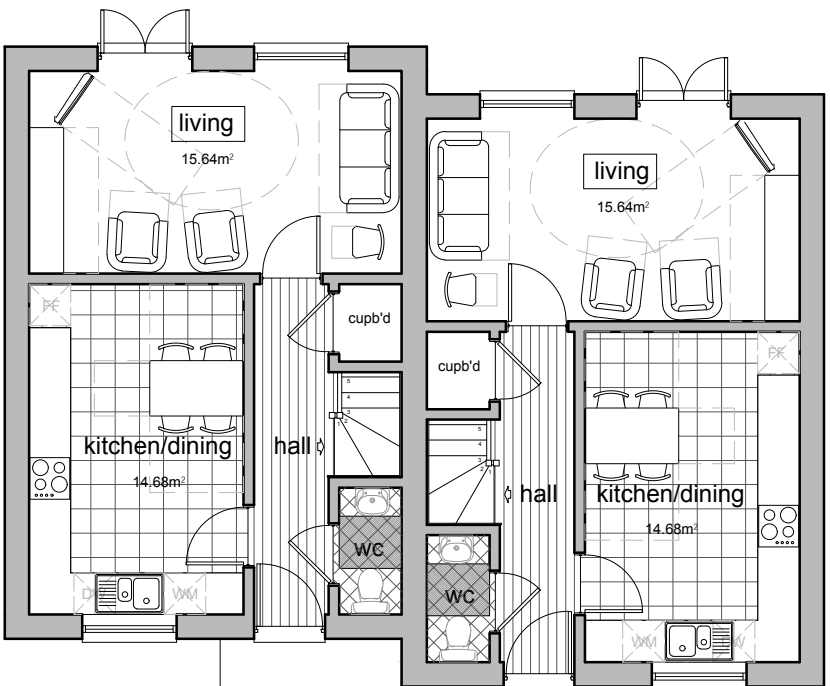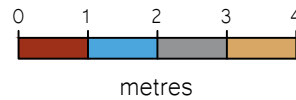

Ground Floor Plan

Scale: 1:100

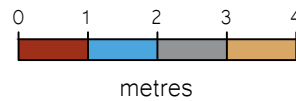

General Notes

1. This drawing shall not be scaled, figured dimensions only to be used.
2. All dimensions are shown in 'mm' unless otherwise stated.
3. The contractor, sub-contractors and suppliers must verify all dimensions on site prior to the commencement of any work.
4. This drawing is to be read in conjunction with all relevant engineers and specialist sub-contractors drawings and specifications.
5. Any discrepancies are to be brought to the designers attention.

Status

FOR APPROVAL

SWANN EDWARDS
ARCHITECTURE

Swann Edwards Architecture Limited, Swann Edwards Architecture,
Black Barn, Fen Road, Guyhirn, Wisbech, Cambs. PE13 4AA
t 01945 450694 e info@swannedwards.co.uk w www.swannedwards.co.uk

Job Title
Proposed Development,
Land off Main Road,
Quadrang, Spalding
for: ACD Developments Ltd

Date
January
2019

Drawn by
SHe
Checked by
JB

Drawing Title
Planning Drawing
Type C-D
Floor Plans

Job No.
SE-1095
Dwg No.
PP-1101

Sheet Size
A3
Revision
B