



Ground Floor GA Plan
Existing - 1 to 100

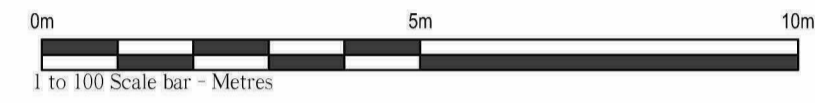


Front Elevation (West)
Existing - 1 to 100

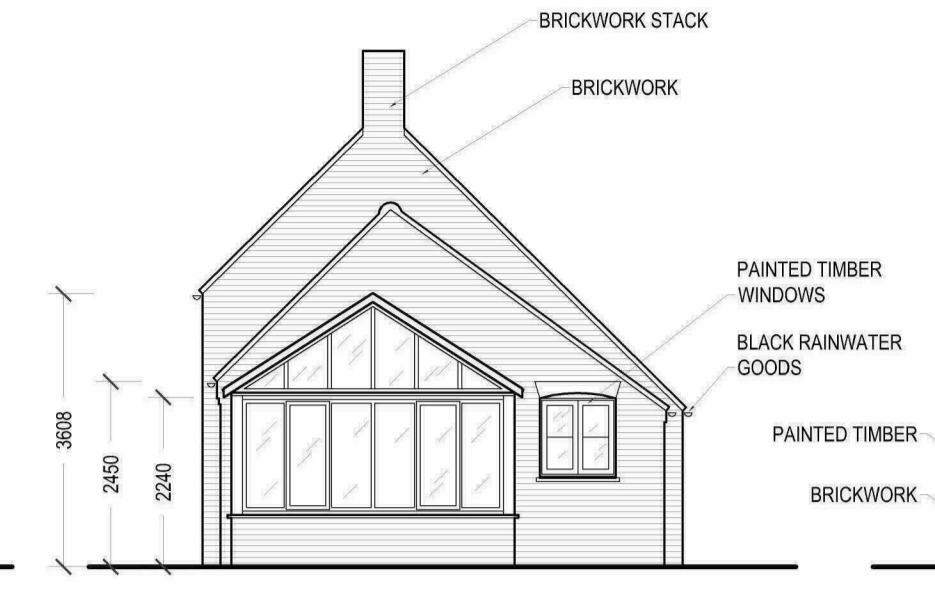

Side Elevation (South)
Existing - 1 to 100



Rear Elevation (East)
Existing - 1 to 100

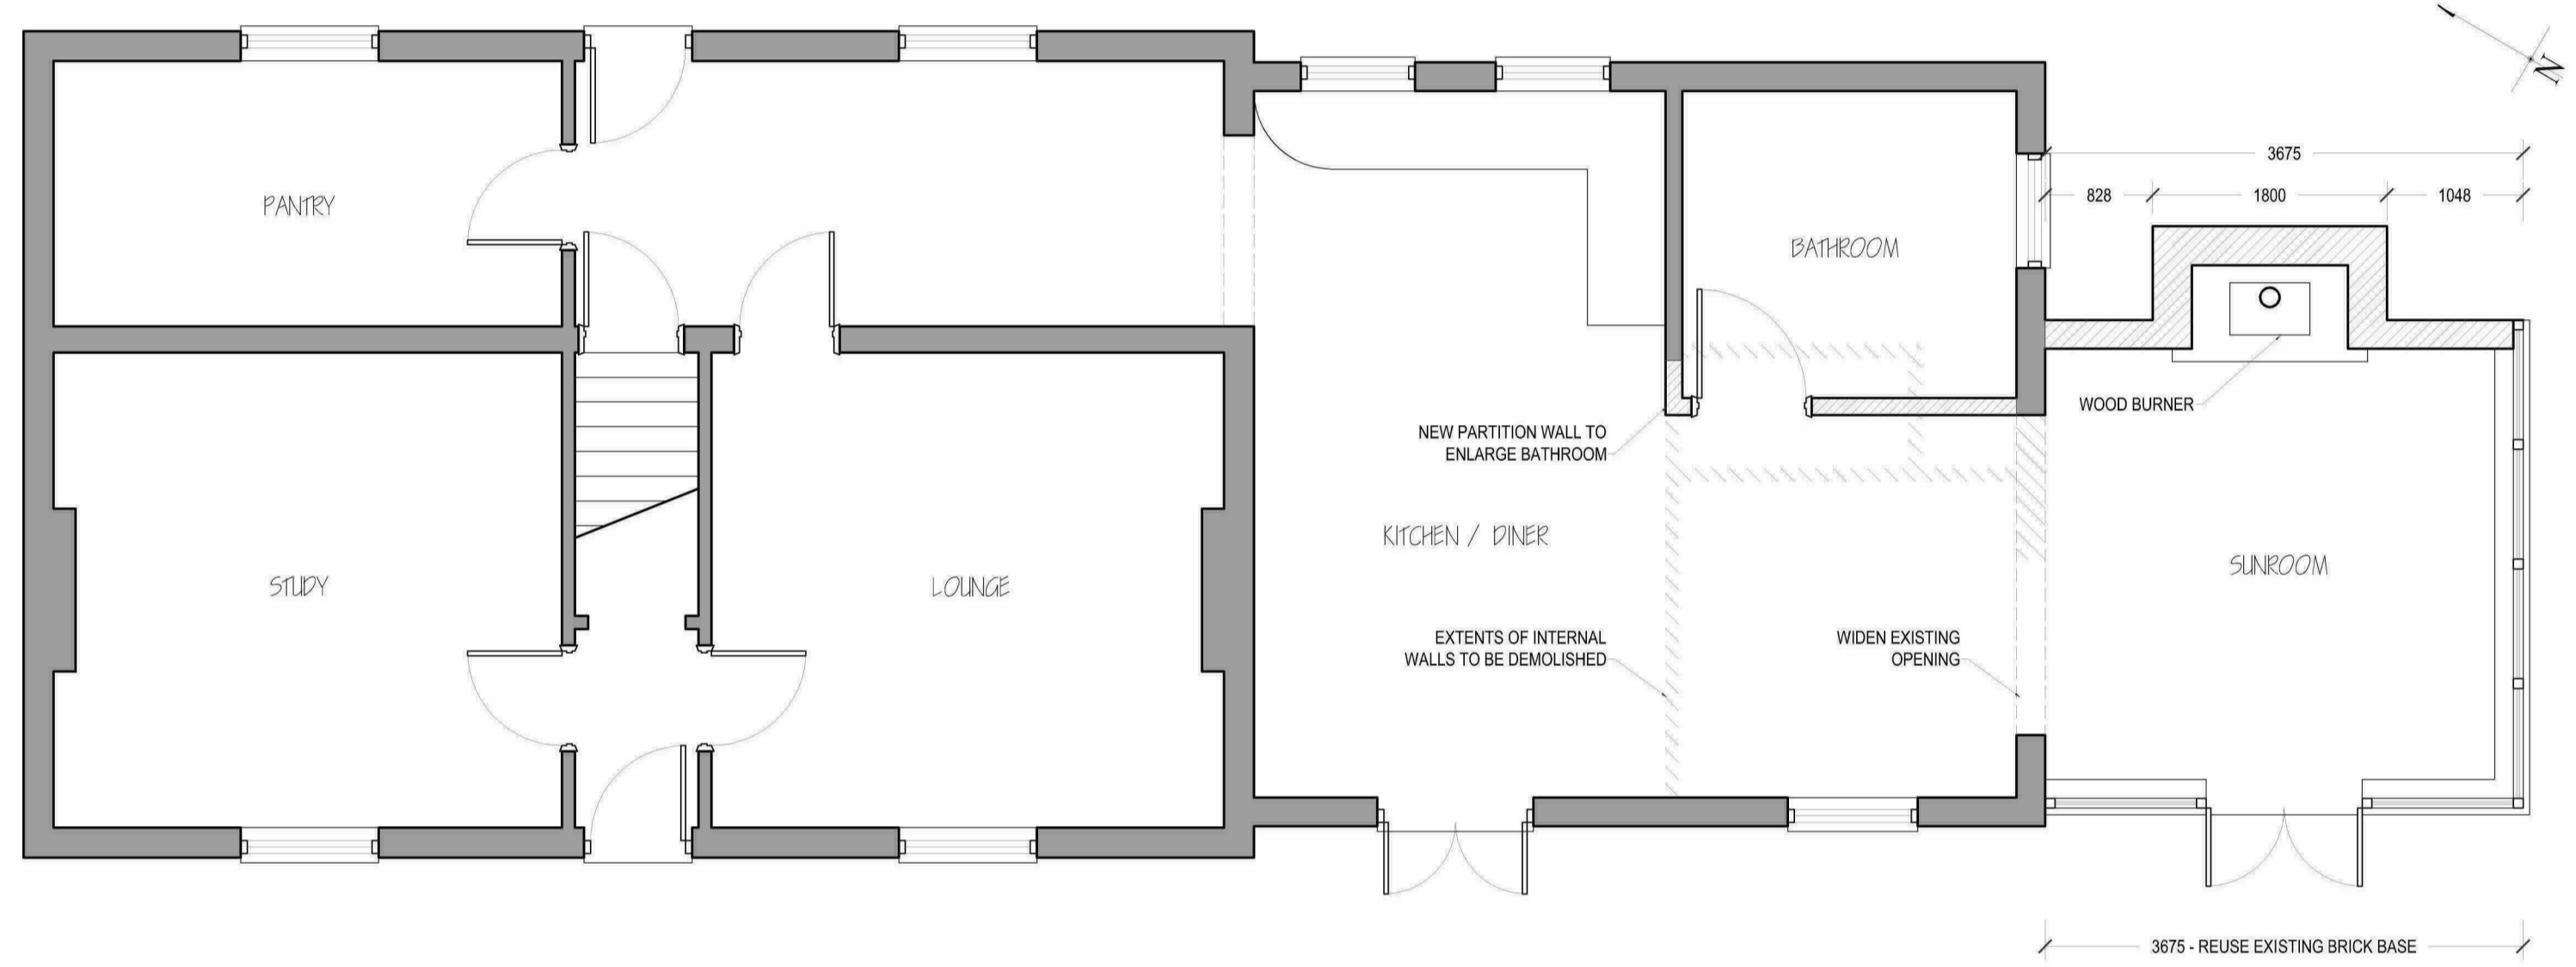


Ground Floor GA Plan
Proposed - 1 to 50




Rear Elevation (East)
Proposed - 1 to 50



Front Elevation (West)
Proposed - 1 to 500

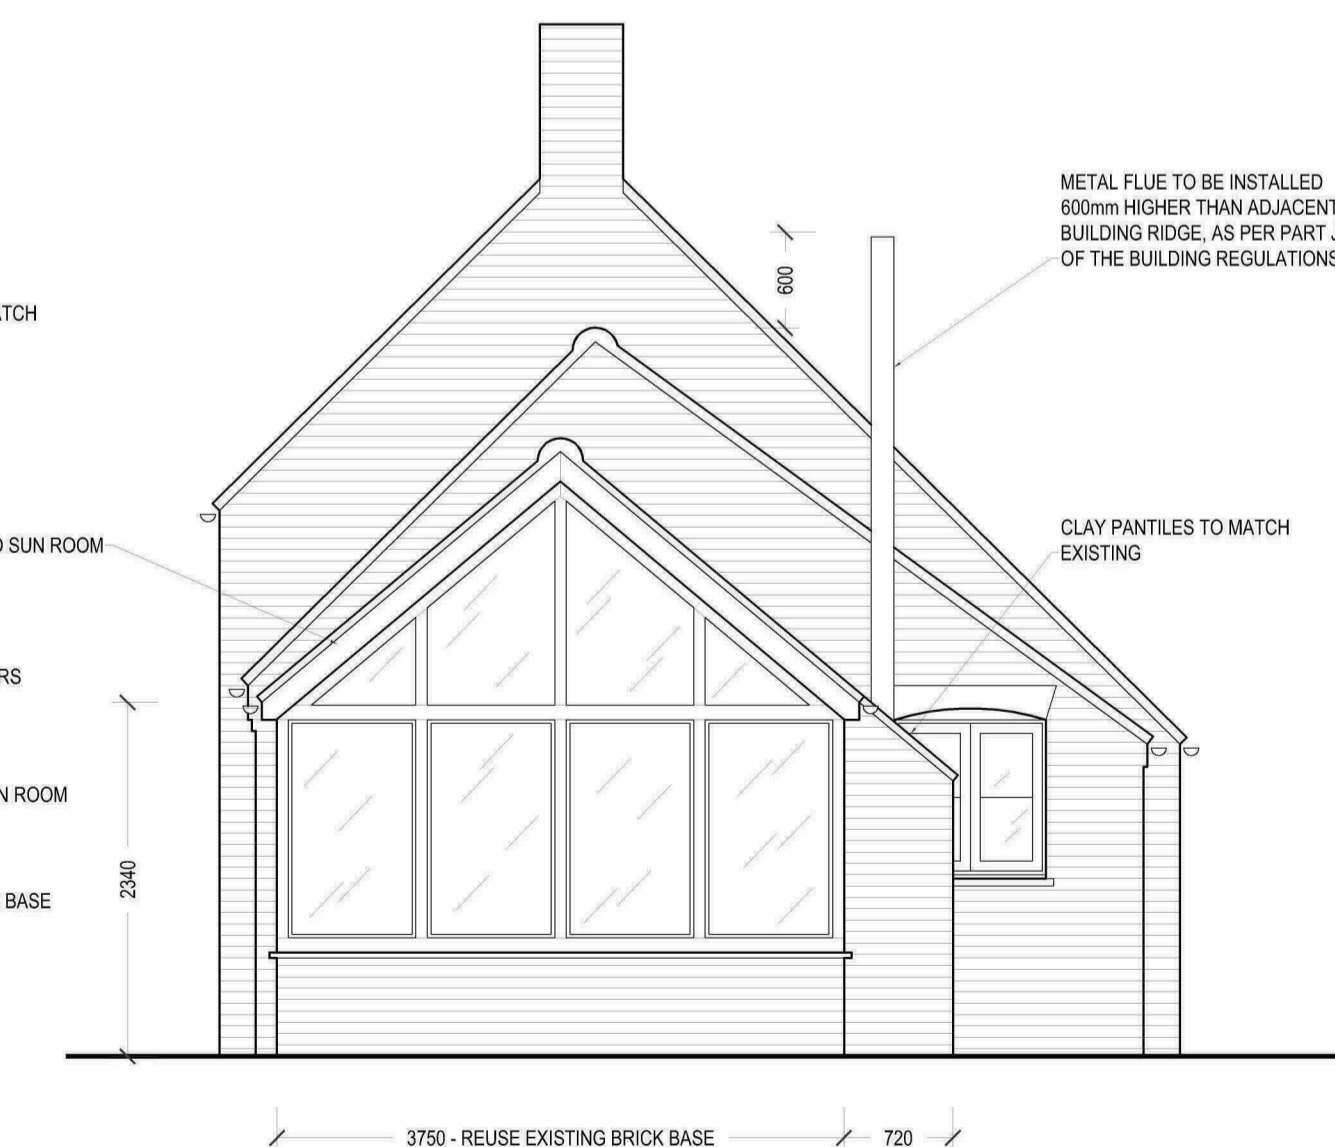

Side Elevation (South)
Proposed - 1 to 50

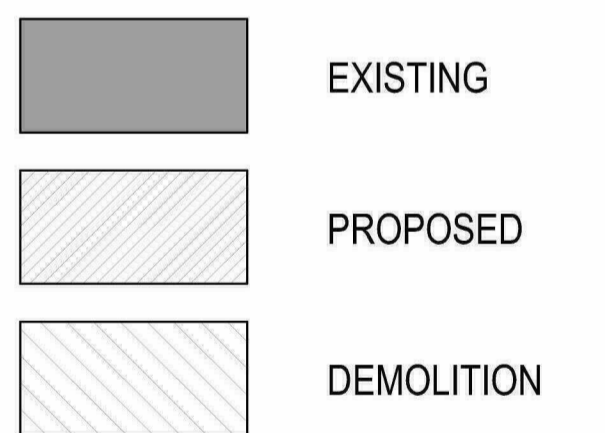

GENERAL NOTES:
1. This drawing is for Planning Purposes only.
2. All dimensions in millimetres.
3. Figured dimensions should be used only. Do not scale from drawing. Site measurements must be checked before manufacturing any components.

For Planning Purposes Only

| Rev | Date | Comments |
|-----|------------|---|
| A | 29.03.2019 | Alterations to wood burner flue, as per planning officer comments |

Client:
Mr Andrew Turje

Project Title:
Replacement Sunroom Extension at Limetree Cottage, 14 Town Drive, Spalding, PE11 4PU

Drawing Title:
Existing & Proposed Plans & Elevations

Project / Drawing No:
2019_01 (01)a

Date:
March 2019