


PROPOSED

NOTES: All measurements are in mm unless otherwise specified. Do not scale from this drawing. Contractor to check dimensions on site and inform AF Architecture of discrepancies if required. This drawing is subject to Copyright.

Proposed Elevations SCALE 1:100

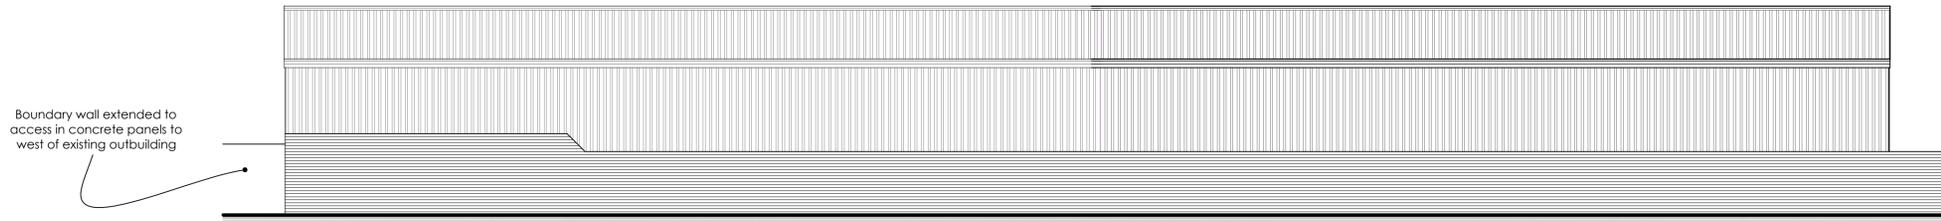


FRONT / SOUTH

Boundary wall extended to access in concrete panels to west of existing outbuilding

Solid wall in facing brick to South boundary approximately 1.8m high. Building frame built against inside of wall. Cladding over structure down to wall abutment


Matching green aluminium profiled sheeting to all walls and roof of extension

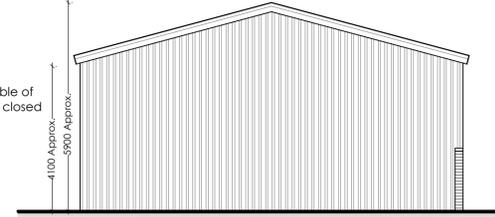

SIDE / WEST

West facing gable of existing structure closed and clad


4100 Approx.
3900 Approx.

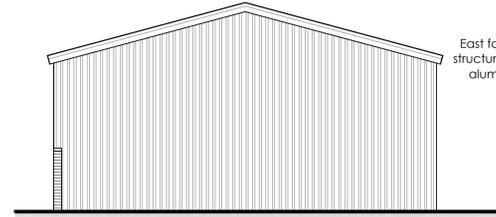

SIDE / EAST

East facing gable of proposed structure clad in matching green aluminium profiled sheeting


Matching green aluminium profiled sheeting to all walls and roof of extension

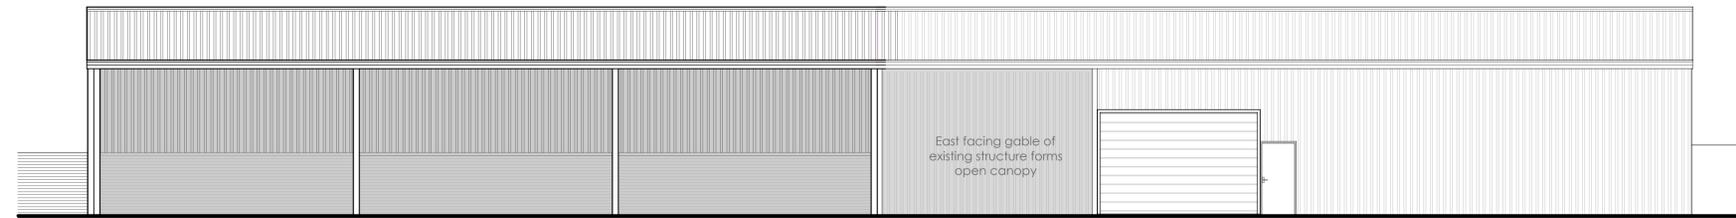

REAR / NORTH

East facing gable of existing structure forms open canopy

Proposed Floor Plan SCALE 1:100

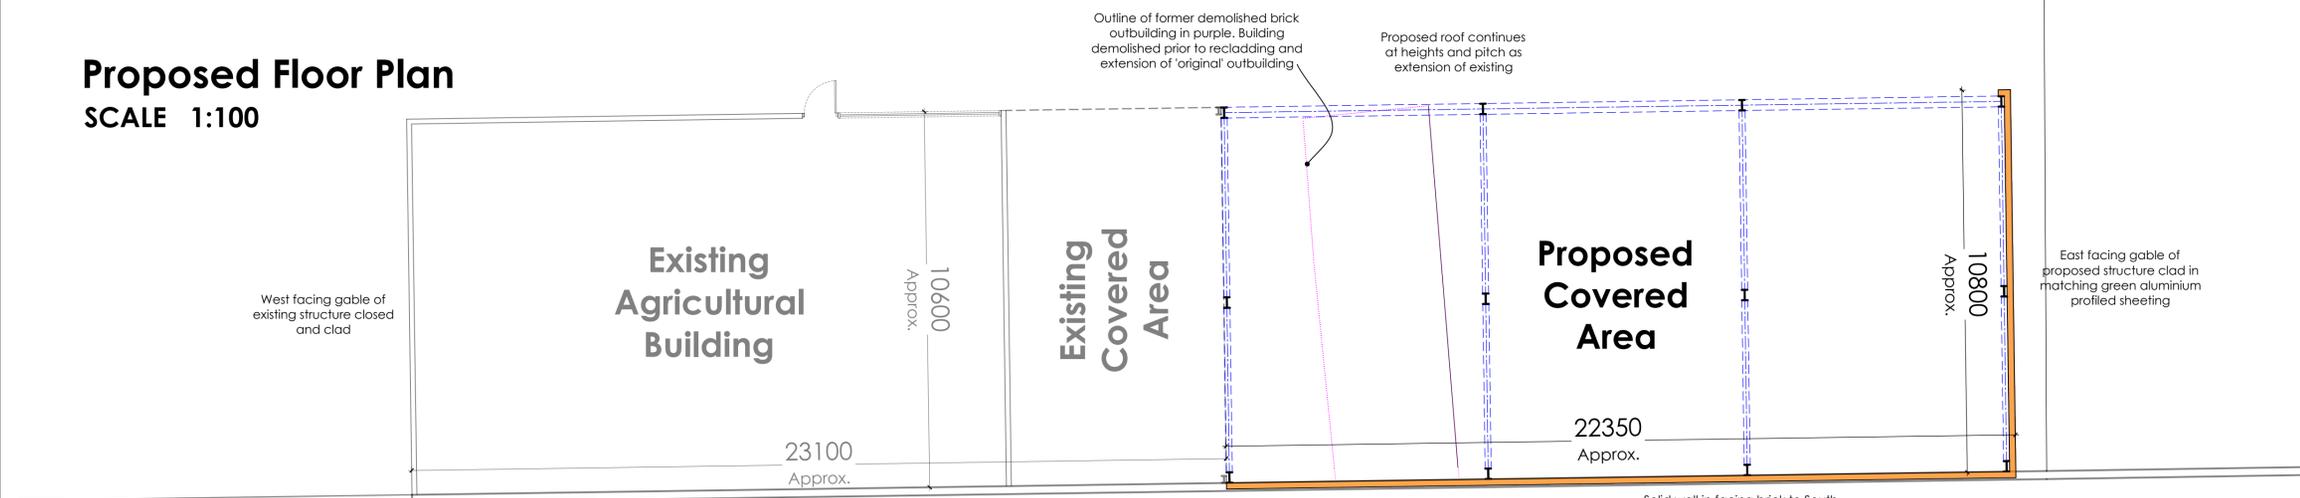

West facing gable of existing structure closed and clad

Existing Agricultural Building

10600
Approx.

Existing Covered Area

Proposed Covered Area

22350
Approx.

10800
Approx.

East facing gable of proposed structure clad in matching green aluminium profiled sheeting

Outline of former demolished brick outbuilding in purple. Building demolished prior to re-cladding and extension of 'original' outbuilding

Proposed roof continues at heights and pitch as extension of existing

Matching green aluminium profiled sheeting to all walls and roof of extension

Solid wall in facing brick to South boundary approximately 1.8m high - retained. Building frame built against inside of wall. Cladding over structure down to wall abutment



PLANNING

| | | | |
|--|--|-------------------------|----|
| PROPOSED PROJECT INFORMATION | AF Architecture 65 Robin Hoods Walk, Boston, Lincolnshire PE21 9EX Tel: 07985635436 E-mail: adrian@afarchitecture.co.uk | | |
| | APPLICANT NAME: S. F. Spridgen & Son | DATE: September 2025 | |
| | PROPOSAL: CONSTRUCTION OF NEW BUILDING FOR PLANT/MACHINERY, STORAGE & WORKSHOP RETROSPECTIVE APPLICATION | | |
| | SITE ADDRESS: Kirkhill Farm, Gosberton Westhorpe, Gosberton, Spalding PE11 4ER | | |
| | DRAWING TITLE: Proposed Floor Plan and Elevations | | |
| DRAWING NO: 25/271/Pr - 02 | SCALE: As shown | REVISION: . | A1 |