



DO NOT SCALE THIS DRAWING. THE CONTRACTOR IS DEEMED TO HAVE CHECKED ALL DIMENSIONS ON SITE AND REPORT ANY DISCREPANCIES TO OGLESBY & LIMB LTD. THE CONTENTS OF THIS DRAWING ARE COVERED BY COPYRIGHT AND REMAIN THE PROPERTY OF OGLESBY & LIMB LTD. WRITTEN APPROVAL MUST BE OBTAINED FROM OGLESBY & LIMB LTD PRIOR TO DUPLICATION OR REPRODUCTION OF THIS DRAWING OR ITS CONTENTS. ANY DIMENSIONS NOT SHOWN ARE TO BE CHECKED AND AGREED WITH OGLESBY & LIMB LTD.

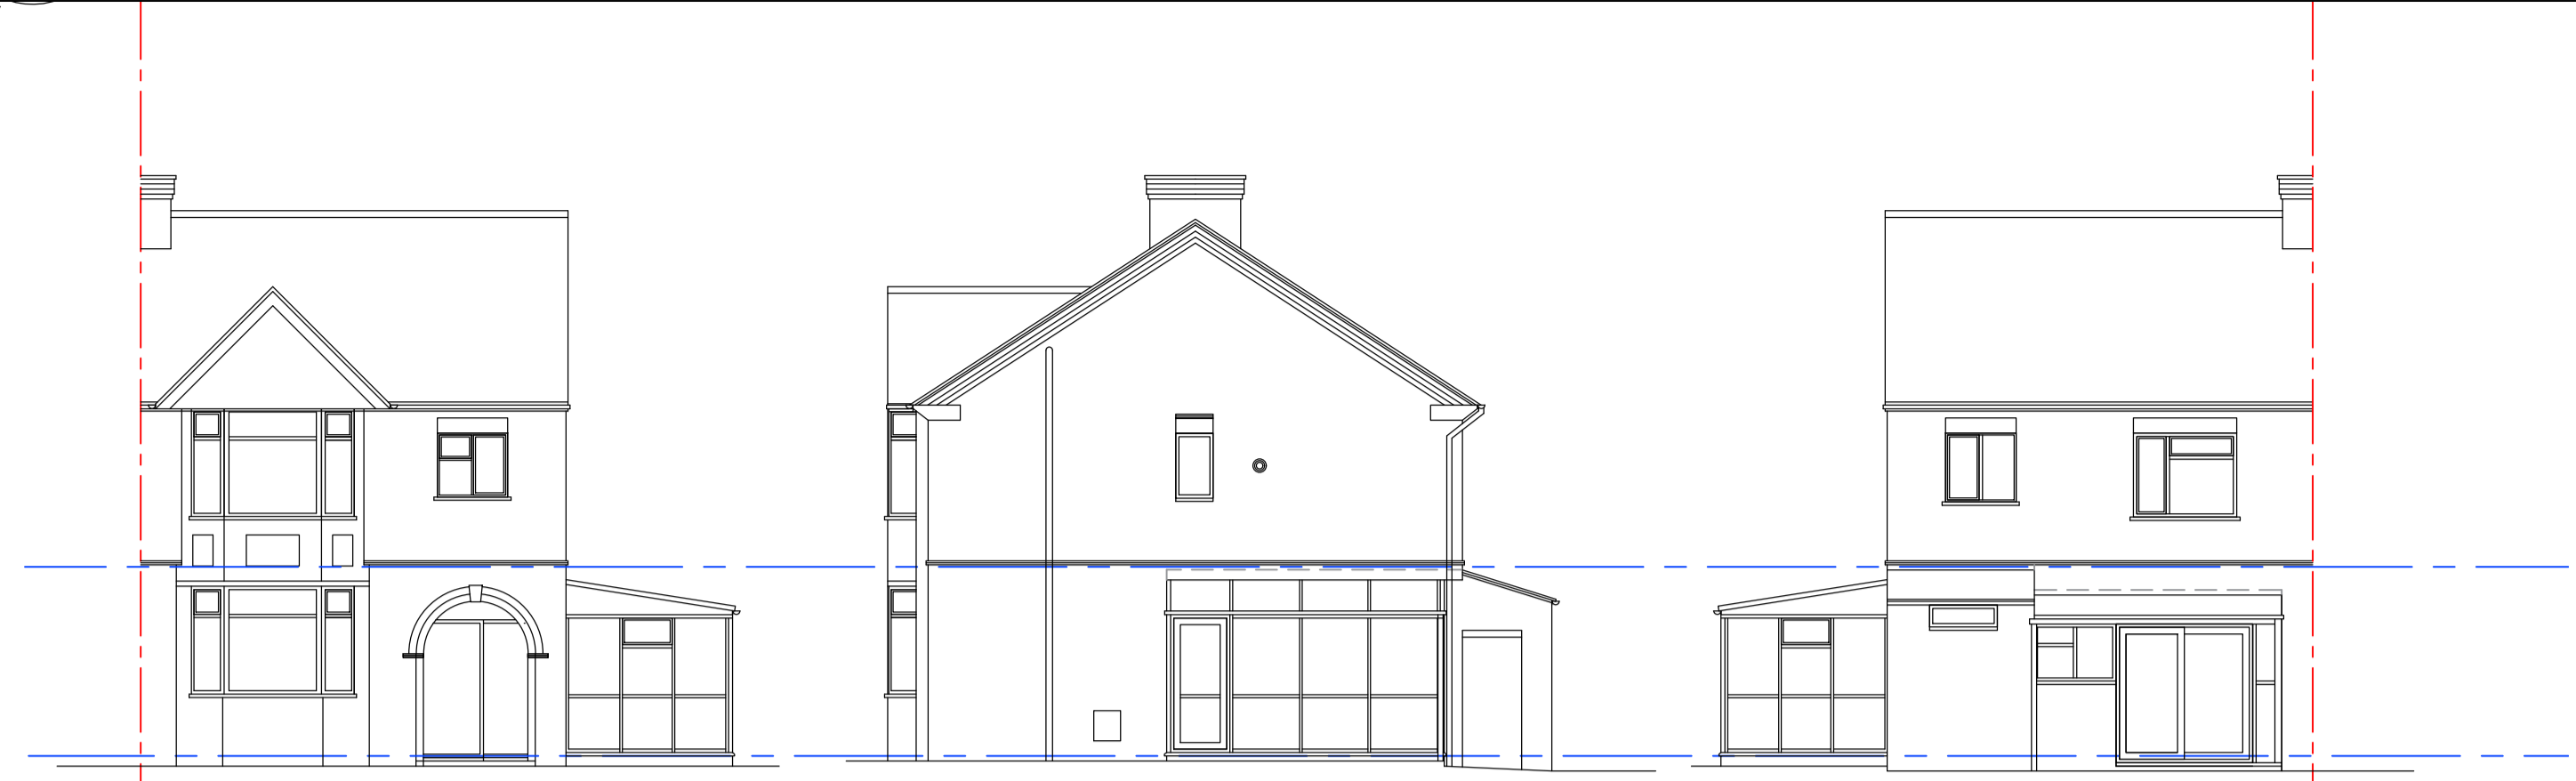


**FRONT (NORTH)  
ELEVATIONS  
AS EXISTING  
SCALE 1:100**

**SIDE (WEST)**



**REAR (SOUTH)**

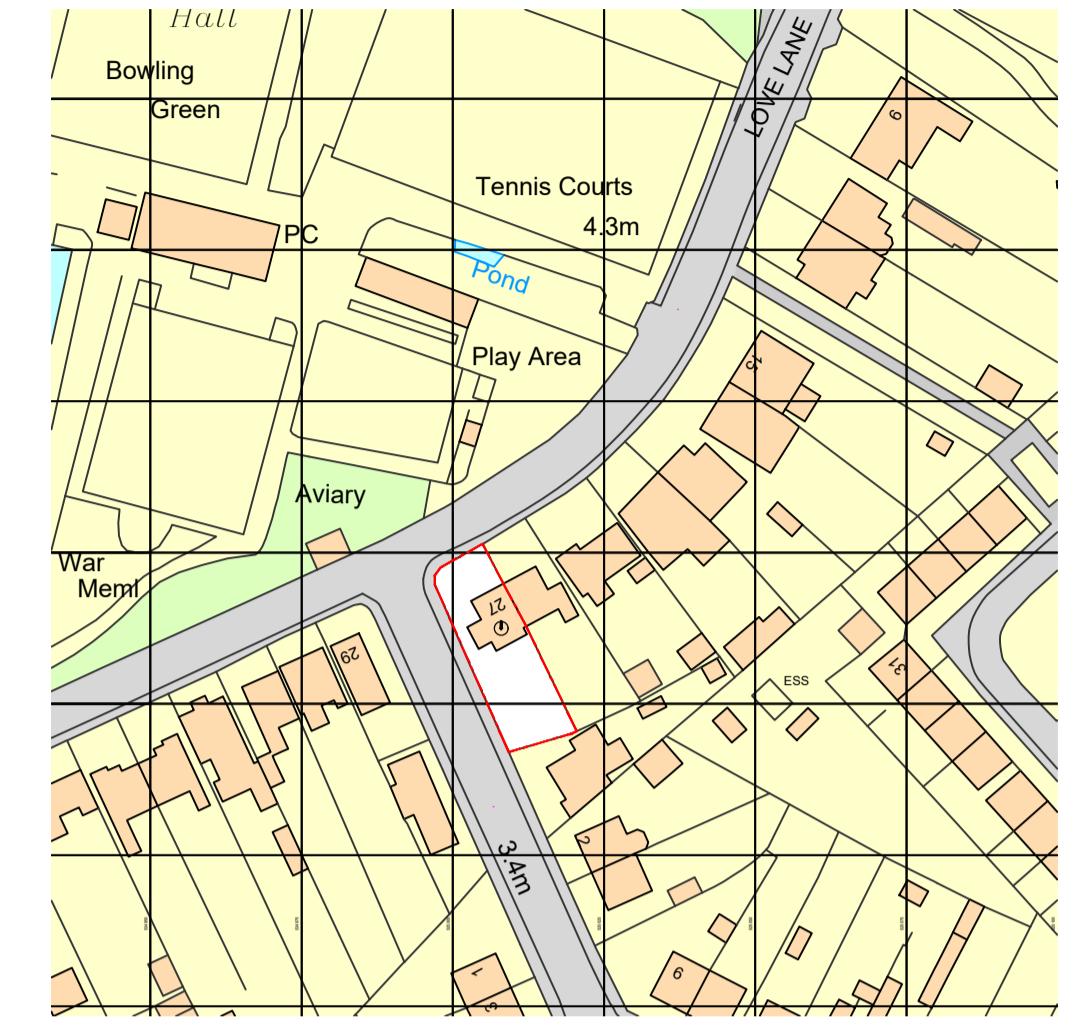


**Site location plan as existing  
Scale 1 : 1250**

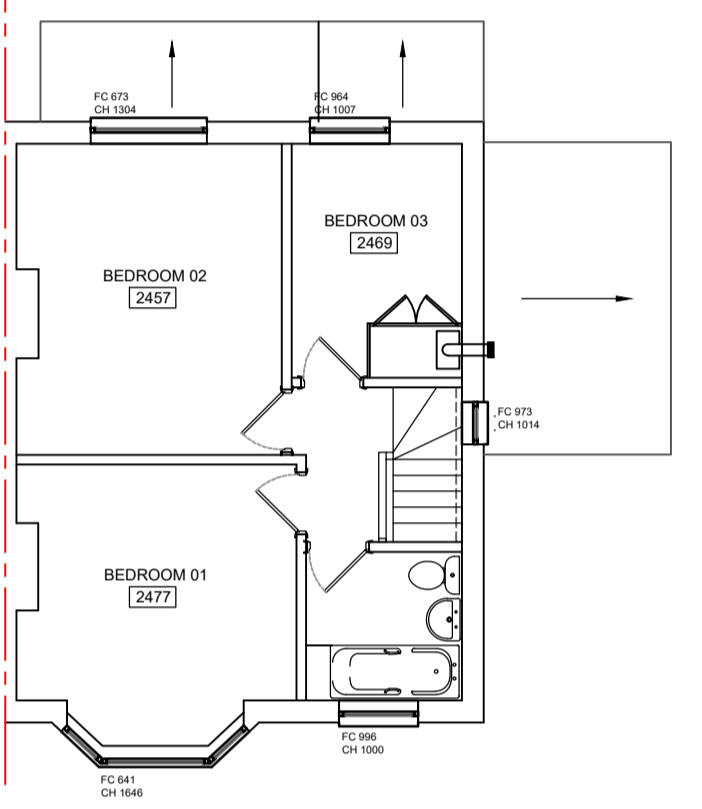

**FIRST FLOOR  
AS EXISTING  
SCALE 1:100**

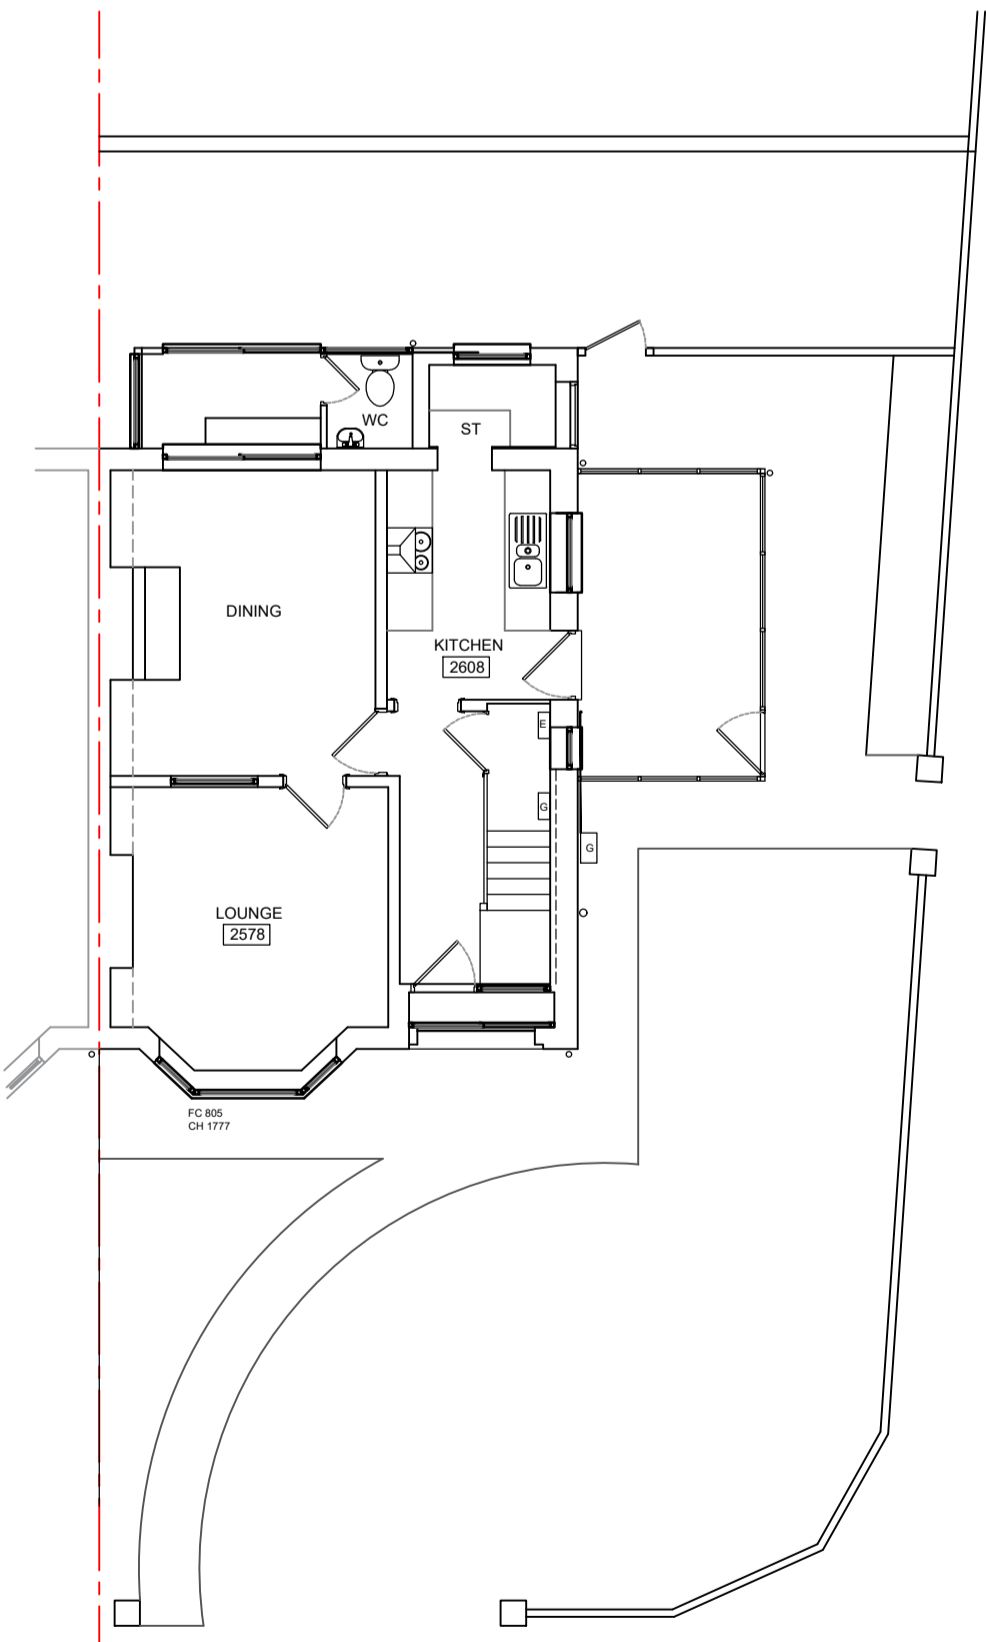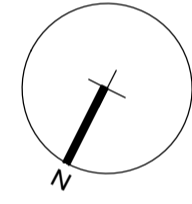

**GROUND FLOOR  
AS EXISTING  
SCALE 1:100**

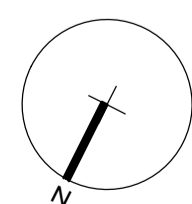

P1	25.02.26	Drawing status updated for planning application.	AJO
Ref.	Date	Description	Initial

Oglesby & Limb Ltd  
Chartered Architect  
Suite 1 Market Chambers  
12 Market Place  
Spalding, Lincolnshire  
PE11 1SL  
Tel: 01775 761196  
e-mail: design@o-l.ltd.co.uk



Client:  
**Oglesby & Limb Limited**

Project:  
**Proposed extension and alterations at  
27 Love Lane  
Spalding  
Lincolnshire  
PE11 2PF**

Drawing Title:  
**Site Plan, Layout & Elevations  
AS EXISTING**

**PLANNING APPLICATION ISSUE**

Date:	October 2021	Scale:	1:1250 & 1:100 at A1
Drawn by:	RCW	Checked by:	AJO

Drawing Number:	Rev.
<b>A1546-01</b>	<b>P1</b>