


SCALE 1 : 1250
 SCALE 1 : 1
 SCALE 1 : 100
 SCALE 1 : 1

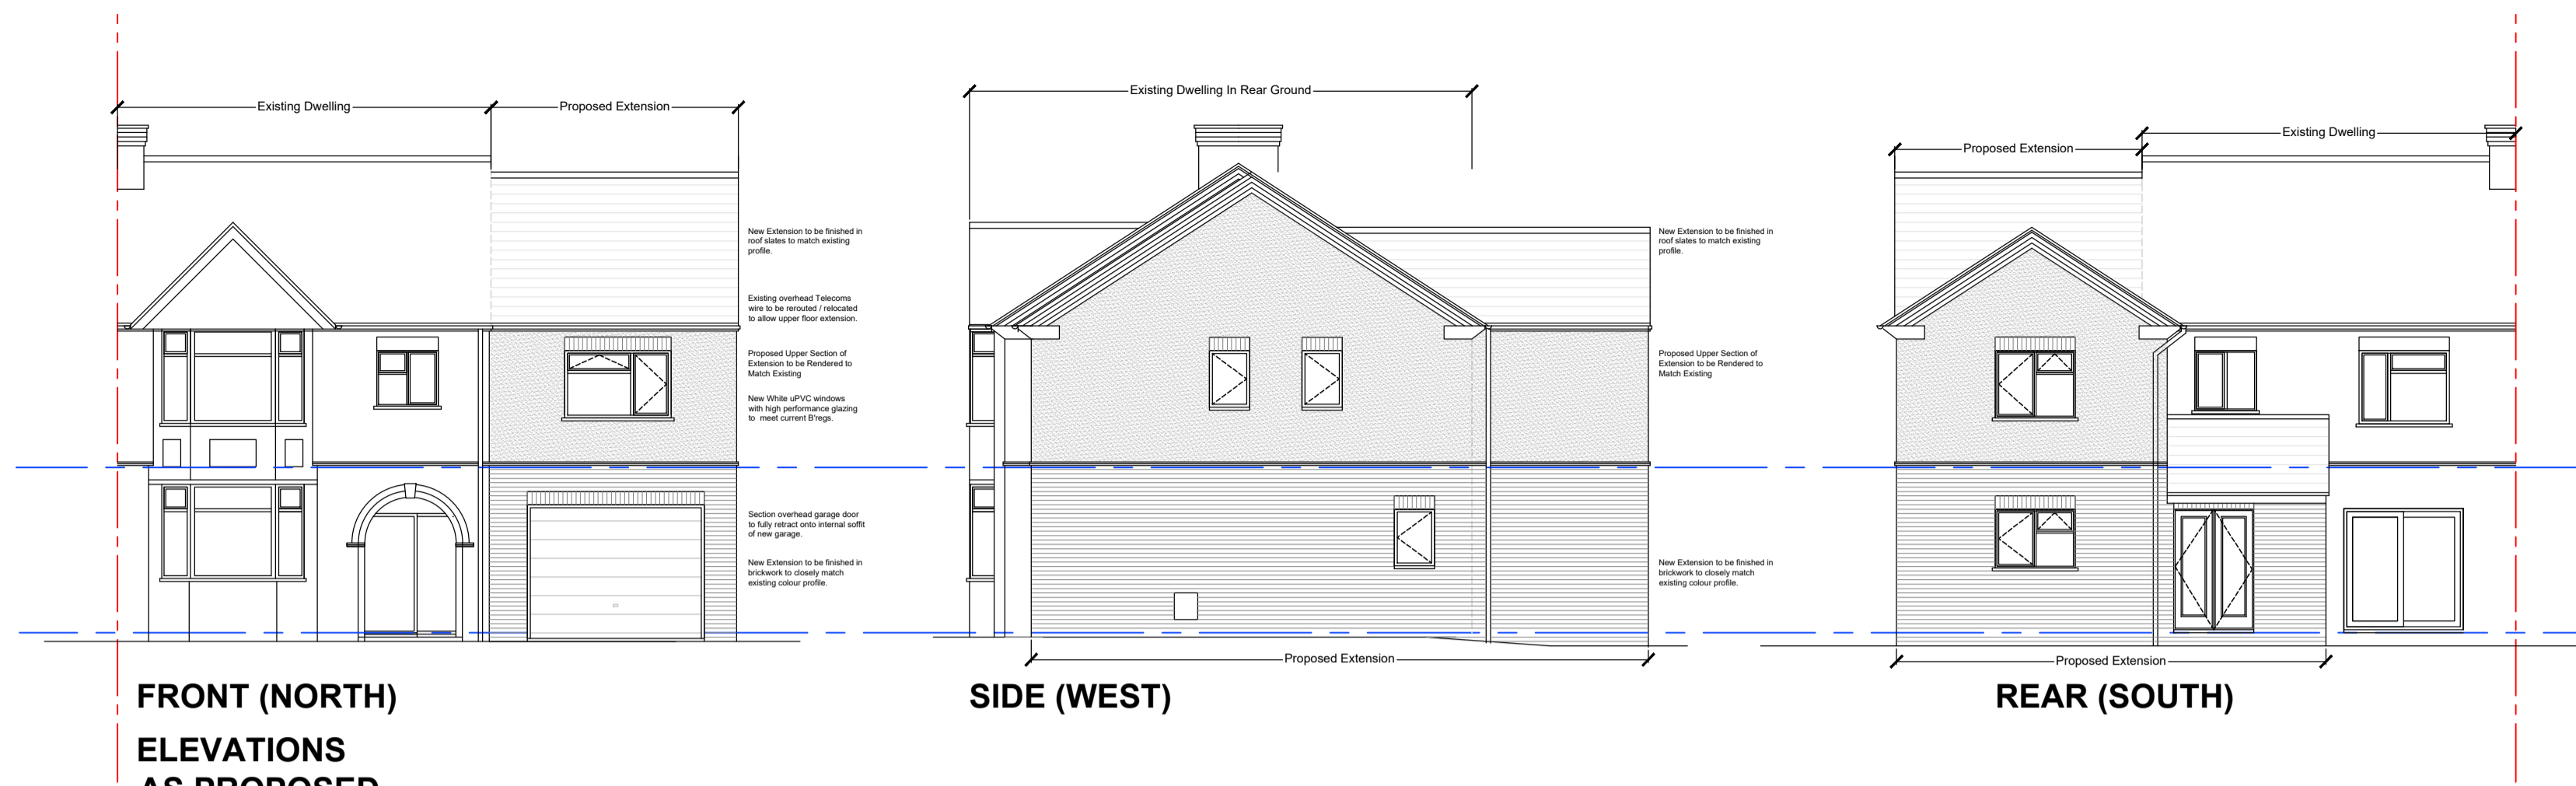

**FRONT (NORTH)
 ELEVATIONS
 AS PROPOSED
 SCALE 1:100**


SIDE (WEST)

REAR (SOUTH)


DO NOT SCALE THIS DRAWING. THE CONTRACTOR IS DEEMED TO HAVE CHECKED ALL DIMENSIONS ON SITE AND REPORT ANY DISCREPANCIES TO OGLESBY & LIMB LTD. THE CONTENTS OF THIS DRAWING ARE COVERED BY COPYRIGHT AND REMAIN THE PROPERTY OF OGLESBY & LIMB LTD. WRITTEN APPROVAL MUST BE OBTAINED FROM OGLESBY & LIMB LTD PRIOR TO DUPLICATION OR REPRODUCTION OF THIS DRAWING OR ITS CONTENTS. ANY DIMENSIONS NOT SHOWN ARE TO BE CHECKED AND AGREED WITH OGLESBY & LIMB LTD.



**Site location plan as existing
 Scale 1 : 1250**

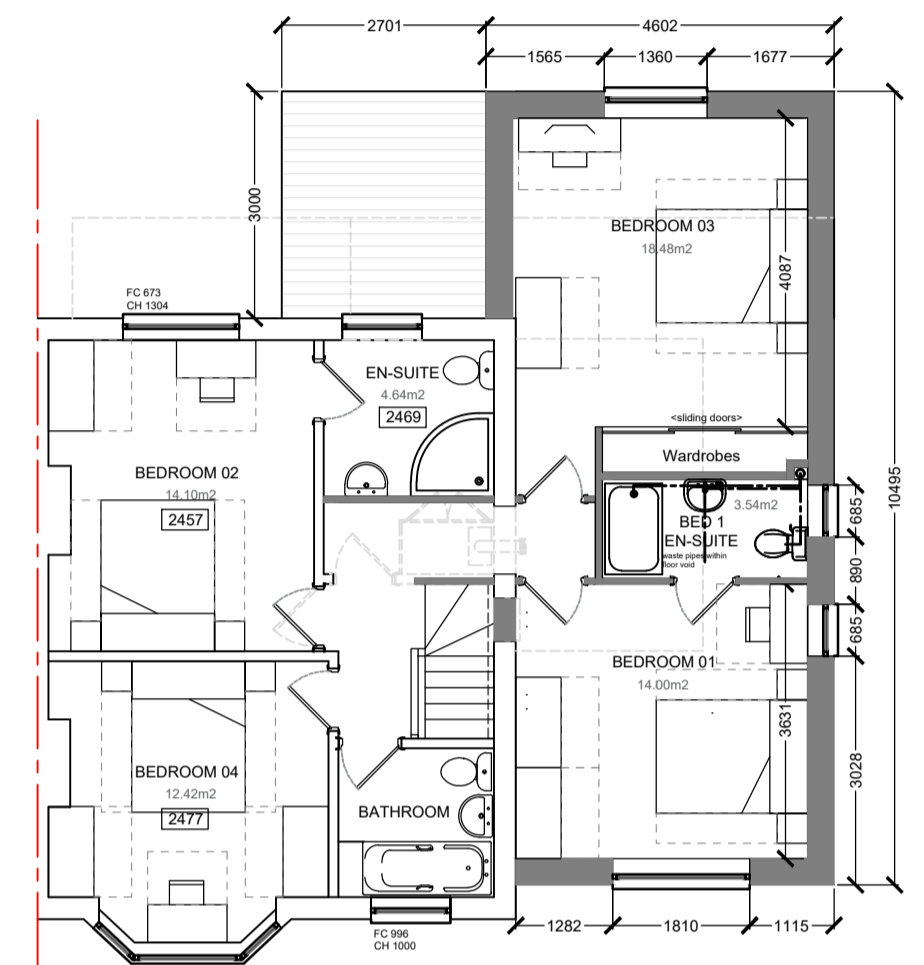

**FIRST FLOOR
 AS PROPOSED
 SCALE 1:100**

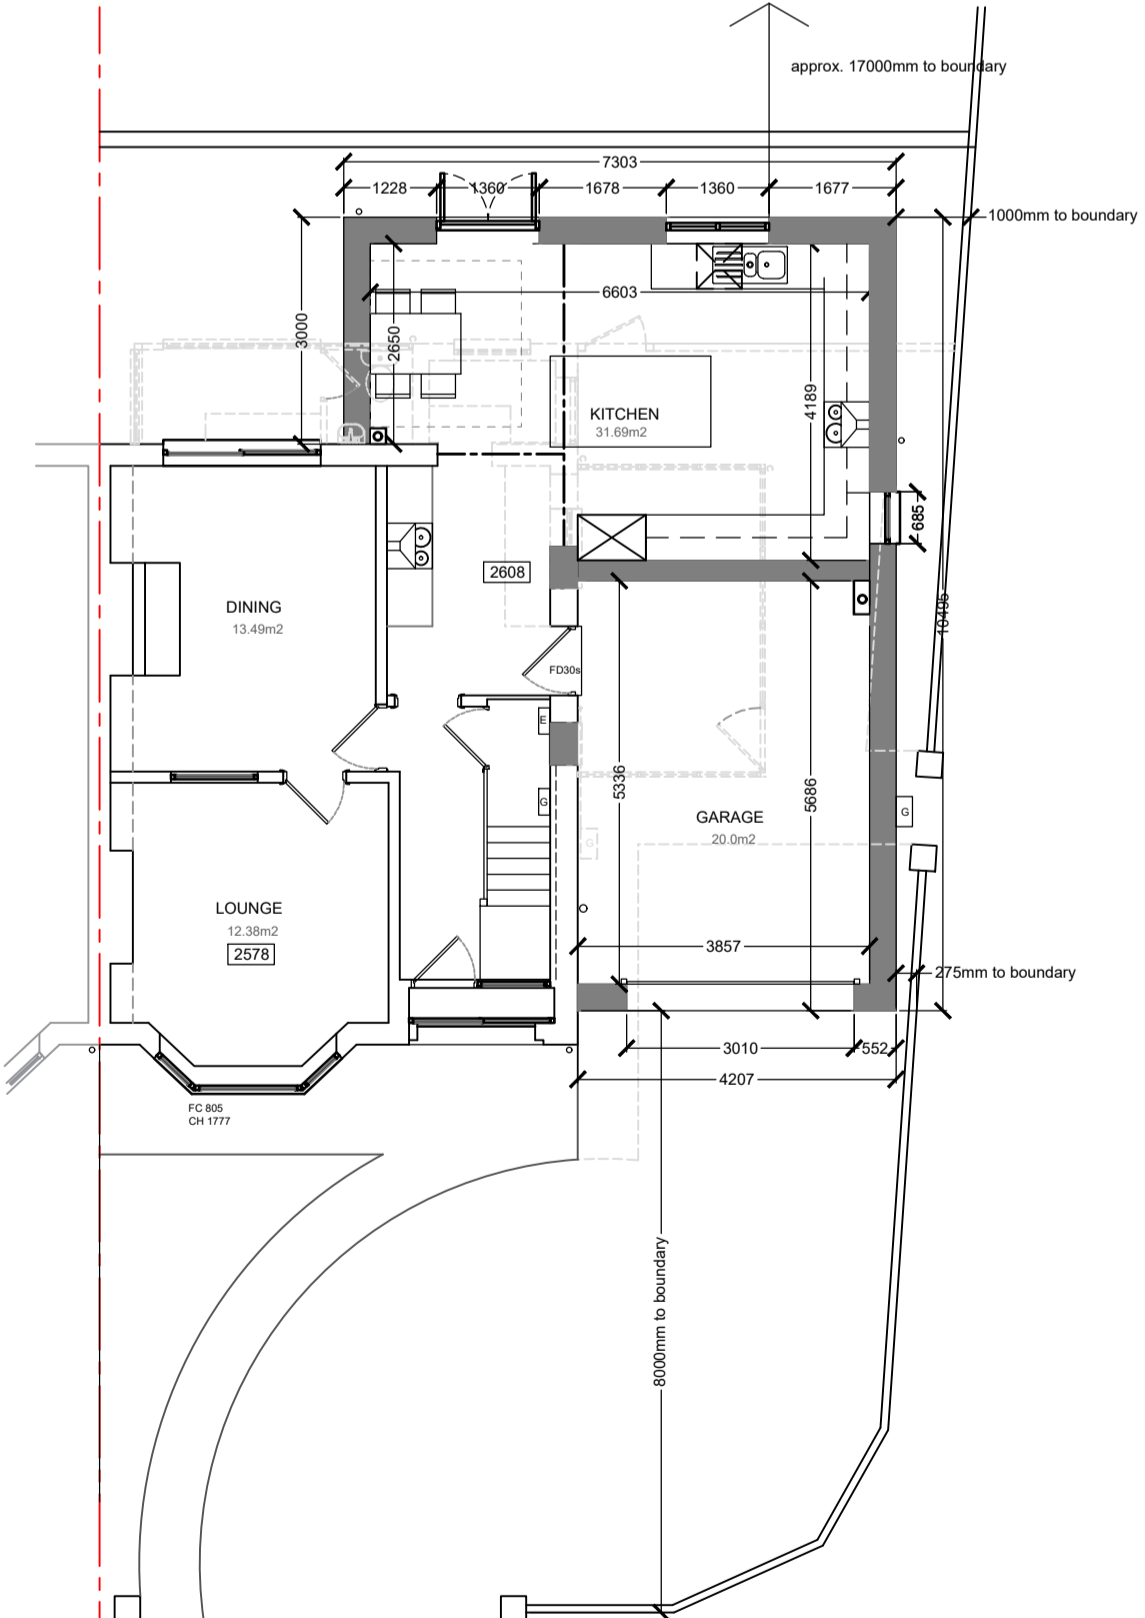

**GROUND FLOOR
 AS PROPOSED
 SCALE 1:100**

P1	25.02.26	Drawing status updated for planning application.	AJO
PA2	28.07.25	Extension set back 450mm on frontage and ridge reduced in height to main dwelling. Rear extension reduced to omit En-Suite and form lean to roof to retain existing ground floor constraints.	CLS
PA1	29.05.25	Windows added to Bedroom and Kitchen on side Gable Elevation.	CLS
Ref.	Date	Description	Initial

Oglesby & Limb Ltd
 Chartered Architect
 Suite 1 Market Chambers
 12 Market Place
 Spalding, Lincolnshire
 PE11 1SL
 Tel: 01775 761196
 e-mail: design@o-l.ltd.co.uk



Client:
Oglesby and Limb Limited

Project:
**Proposed extension and alterations at
 27 Love Lane
 Spalding
 Lincolnshire
 PE11 2PF**

Drawing Title:
**Site Plan, Floor Plans & Elevations
 AS PROPOSED**

PLANNING APPLICATION ISSUE

Date:	October 2021	Scale:	1:1250 & 1:100 at A1
Drawn by:	CLS	Checked by:	AJO

Drawing Number:	Rev.
A1546-03	P1