




DO NOT SCALE THIS DRAWING. THE CONTRACTOR IS DEEMED TO HAVE CHECKED ALL DIMENSIONS ON SITE AND REPORT ANY DISCREPANCIES TO OGLESBY & LIMB LTD.
 THE CONTENTS OF THIS DRAWING ARE COVERED BY COPYRIGHT AND REMAIN THE PROPERTY OF OGLESBY & LIMB LTD. WRITTEN APPROVAL MUST BE OBTAINED FROM OGLESBY & LIMB LTD PRIOR TO DUPLICATION OR REPRODUCTION OF THIS DRAWING OR ITS CONTENTS.
 ANY DIMENSIONS NOT SHOWN ARE TO BE CHECKED AND AGREED WITH OGLESBY & LIMB LTD.

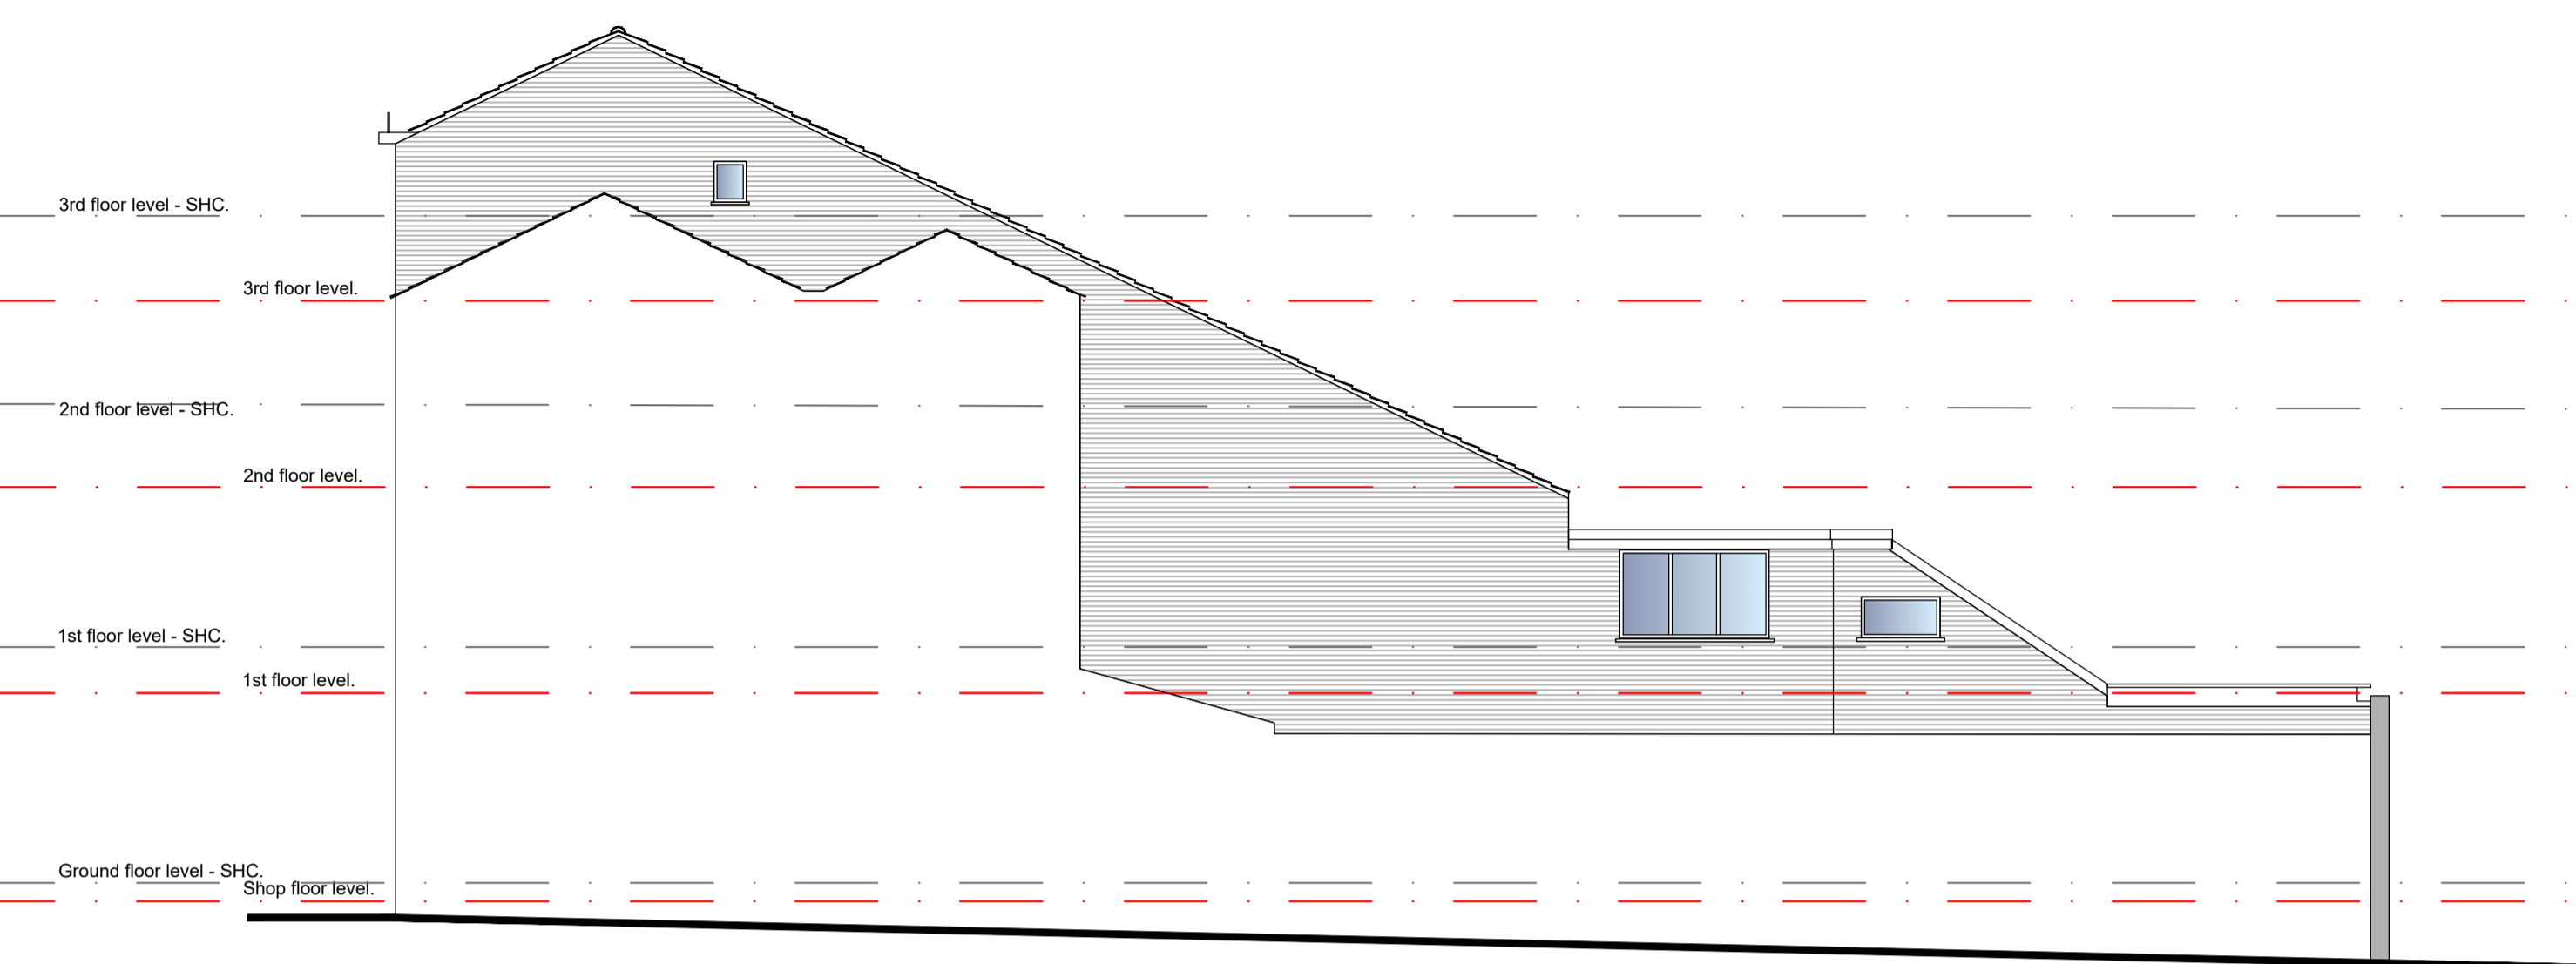

SIDE ELEVATION

(SOUTH-WEST)


SCALE 1:100

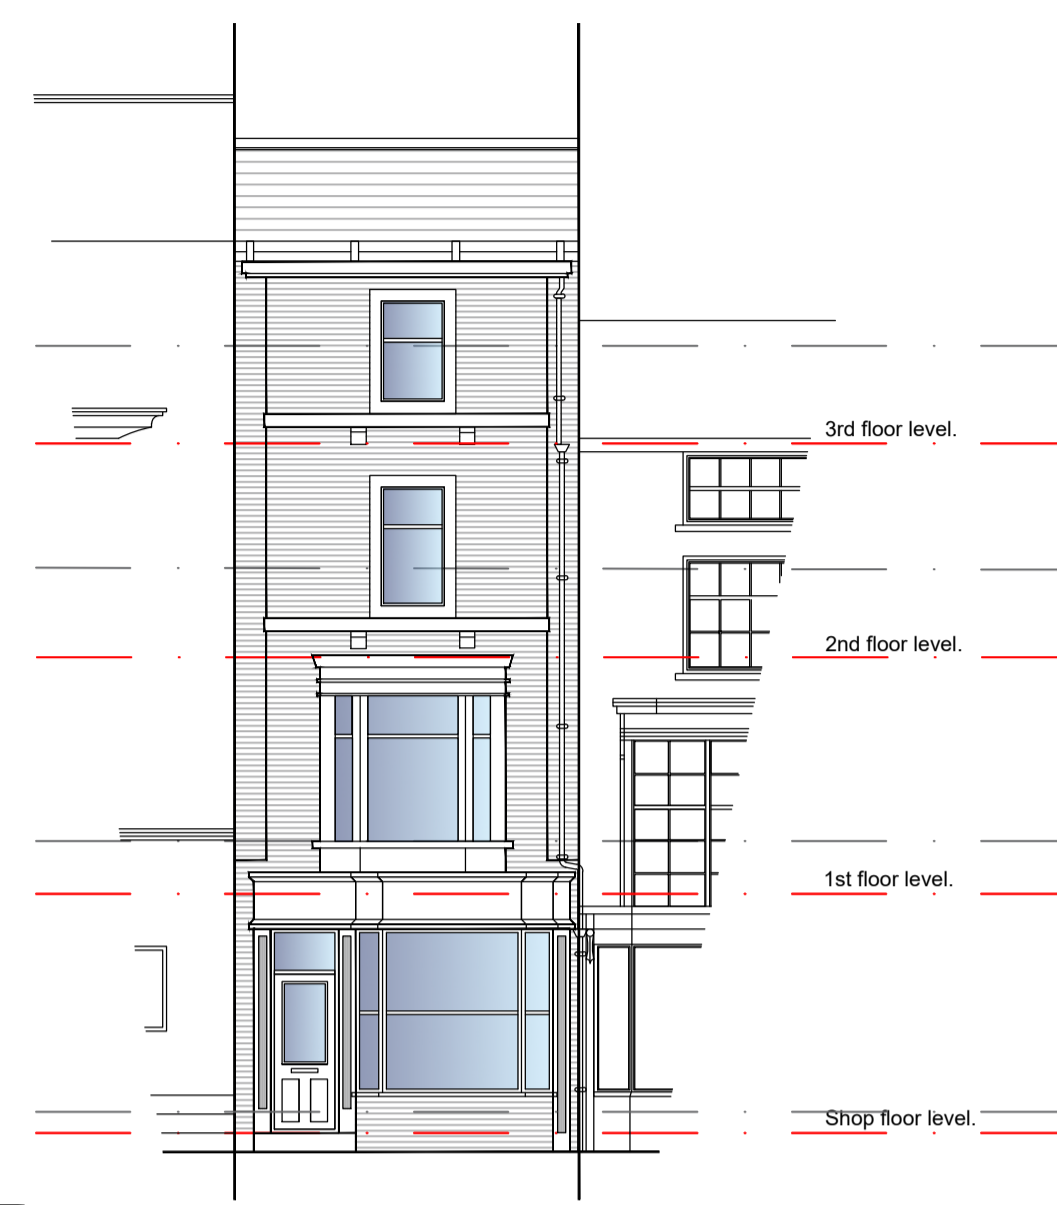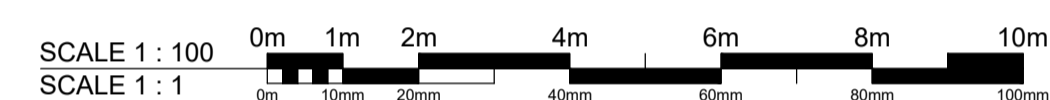

FRONT ELEVATION

(NORTH-WEST)


SCALE 1:100

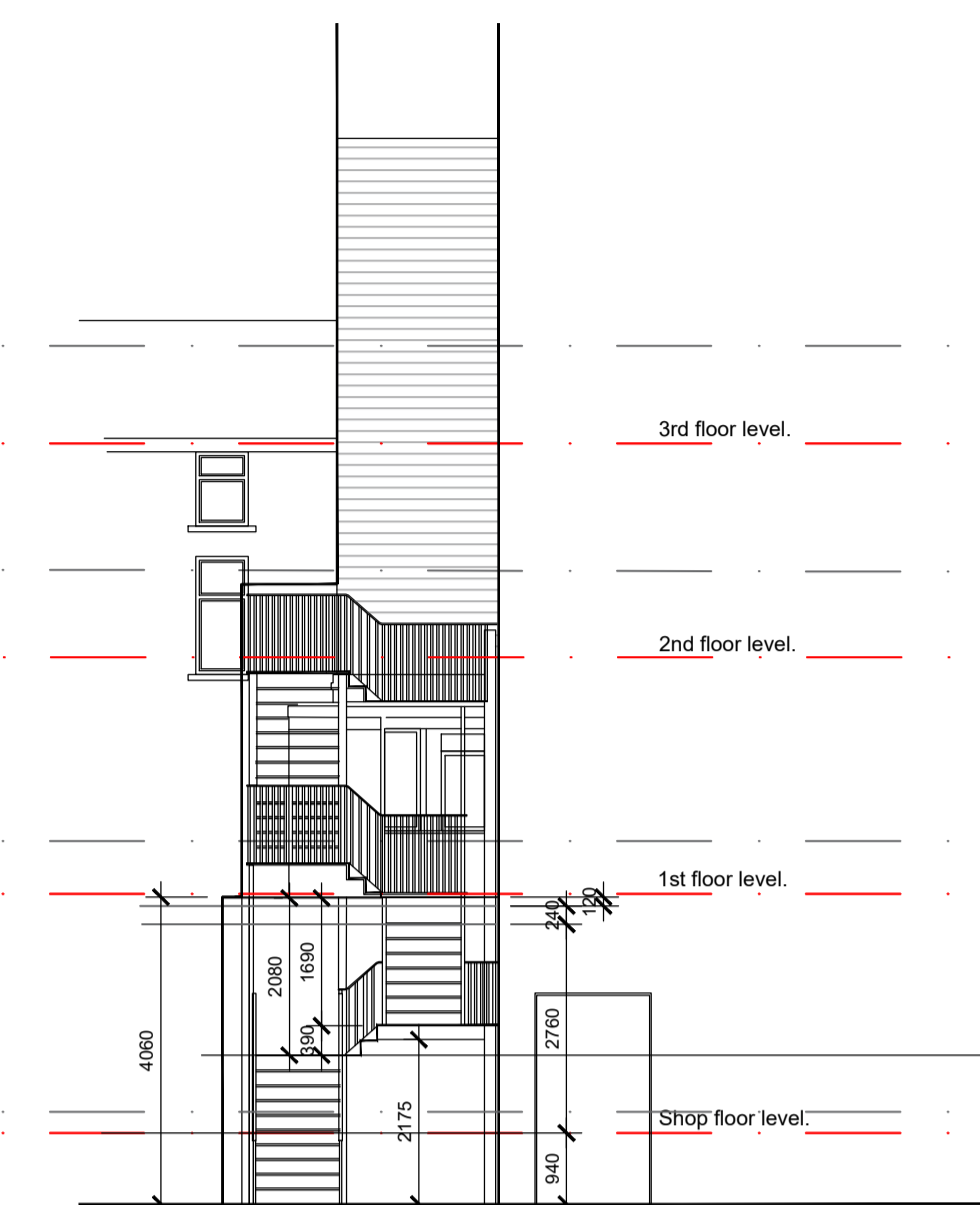

REAR ELEVATION


(SOUTH-EAST)

SCALE 1:100
 fire escape to the South Holland Centre

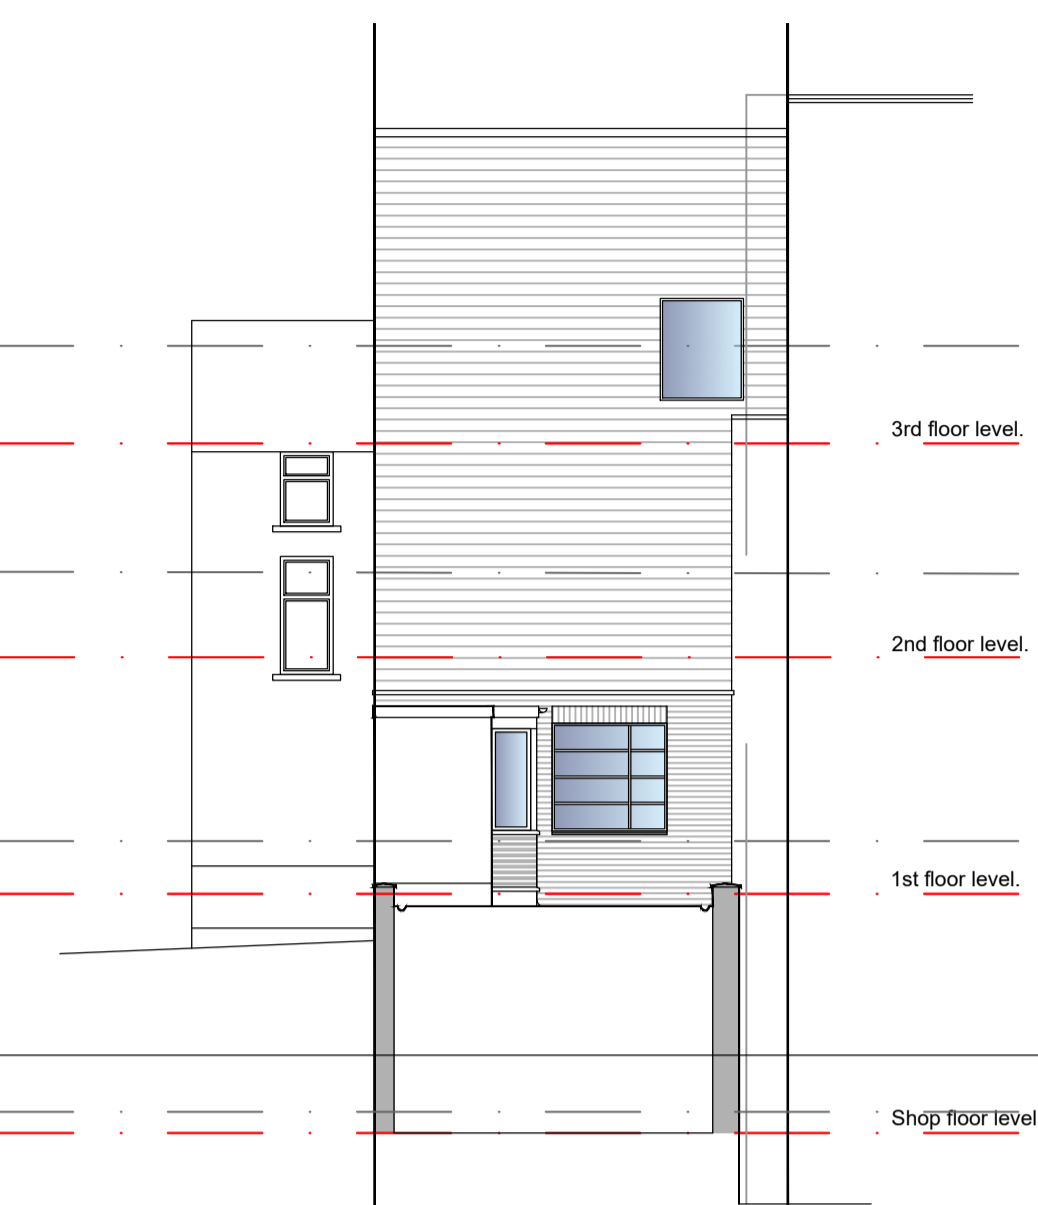


**REAR ELEVATION
 STAIR OMITTED**

SCALE 1:100

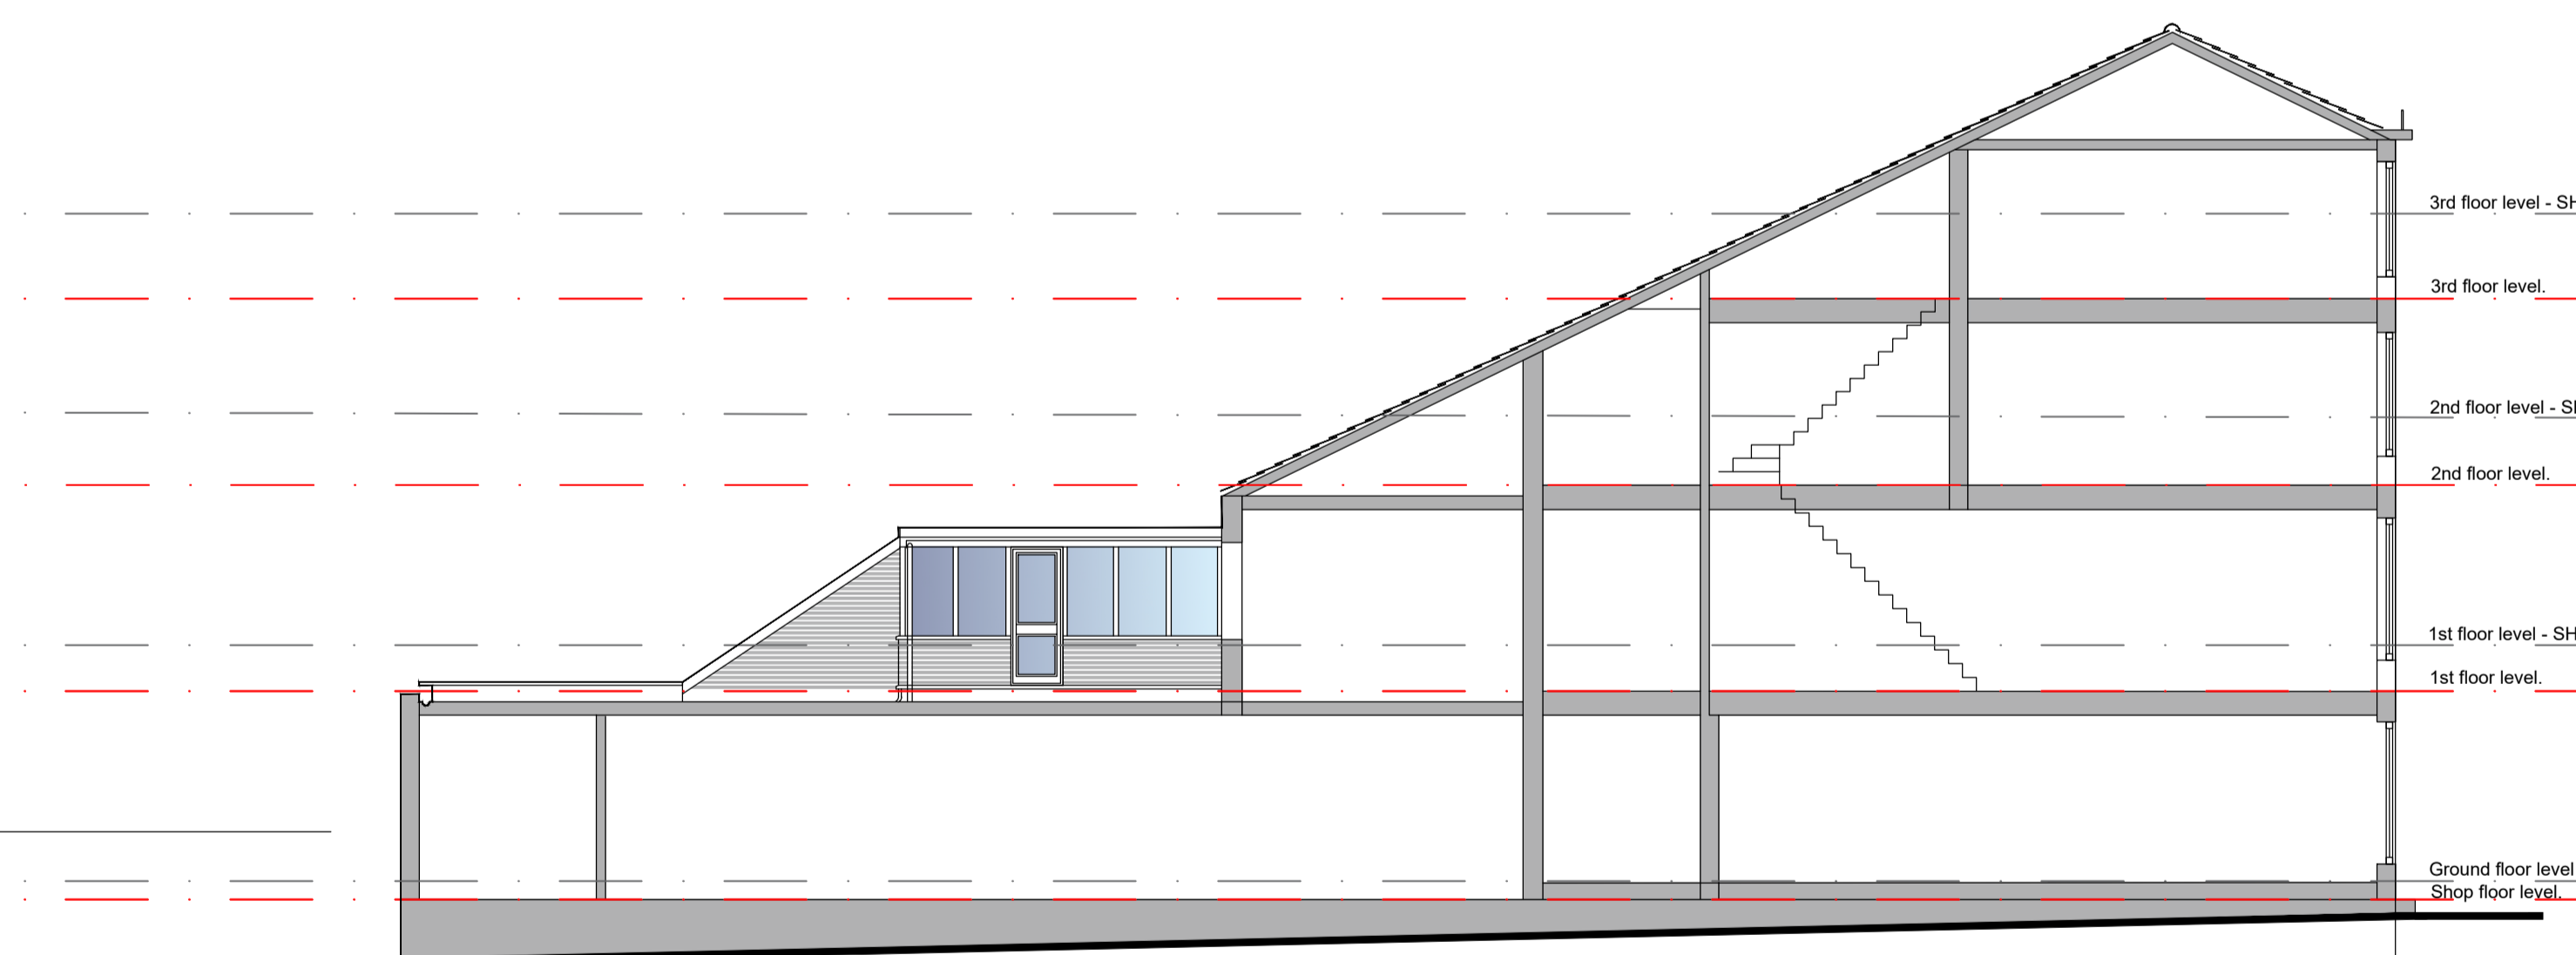

TYPICAL LONGITUDINAL SECTION

SCALE 1:100

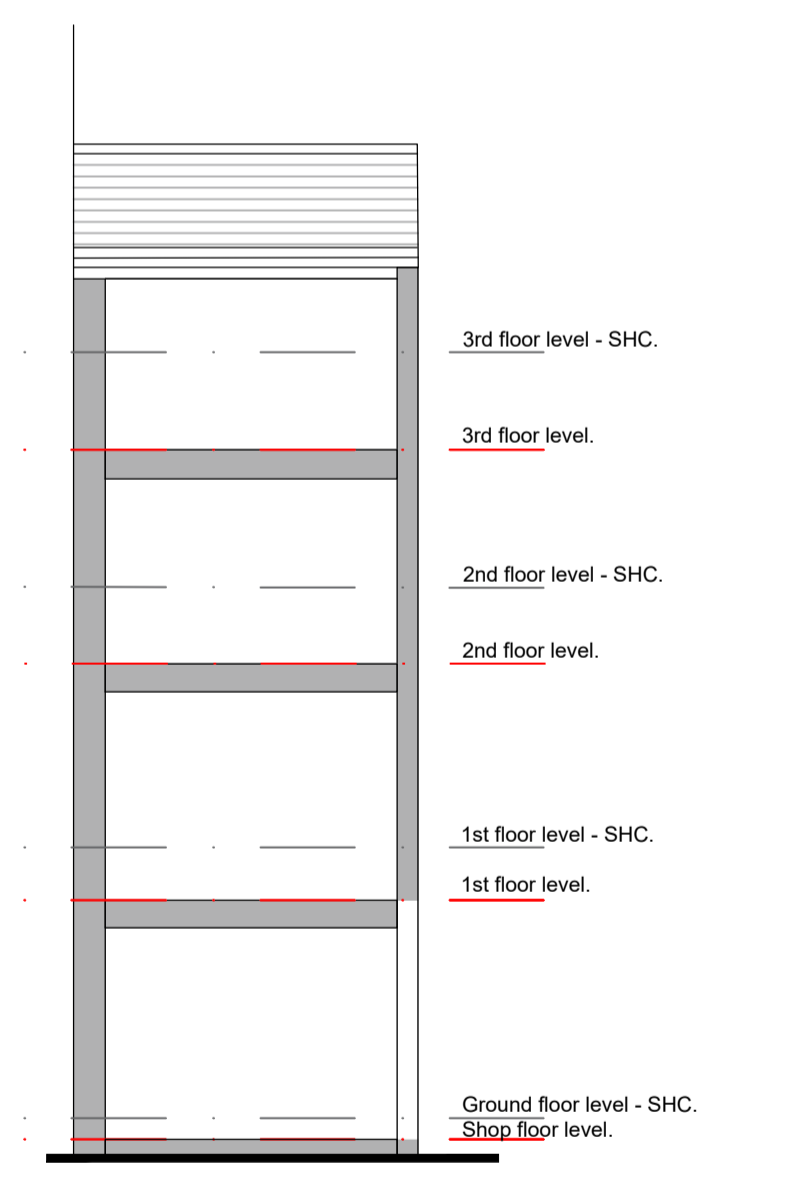

TYPICAL SECTION

SCALE 1:100

Ref.	Date	Description	Initial
P1	21.02.25	PLANNING APPLICATION ISSUE	RCW

Oglesby & Limb Ltd
 Chartered Architect
 Suite 1, Market Chambers
 12 Market Place, Spalding, Lincs
 PE11 1SL
 Tel: 01775 761196
 e-mail: design@o-l-td.co.uk



Client:
**Mr Asgar Laxmidar and
 Mr Abbas Laxmidar**

Project:
**Proposed conversion of upper floors to
 form flats, with external alterations at
 Spalding News
 24 Market Place
 Spalding, PE11 1SS**

Drawing Title:
**Elevations & Sections
 as existing**

PLANNING APPLICATION ISSUE

Date:	Dec 2018	Scale:	as shown
Drawn by:	RCW	Checked by:	AJO

Drawing Number:	A1727-04	Rev.:	P1
-----------------	-----------------	-------	-----------