

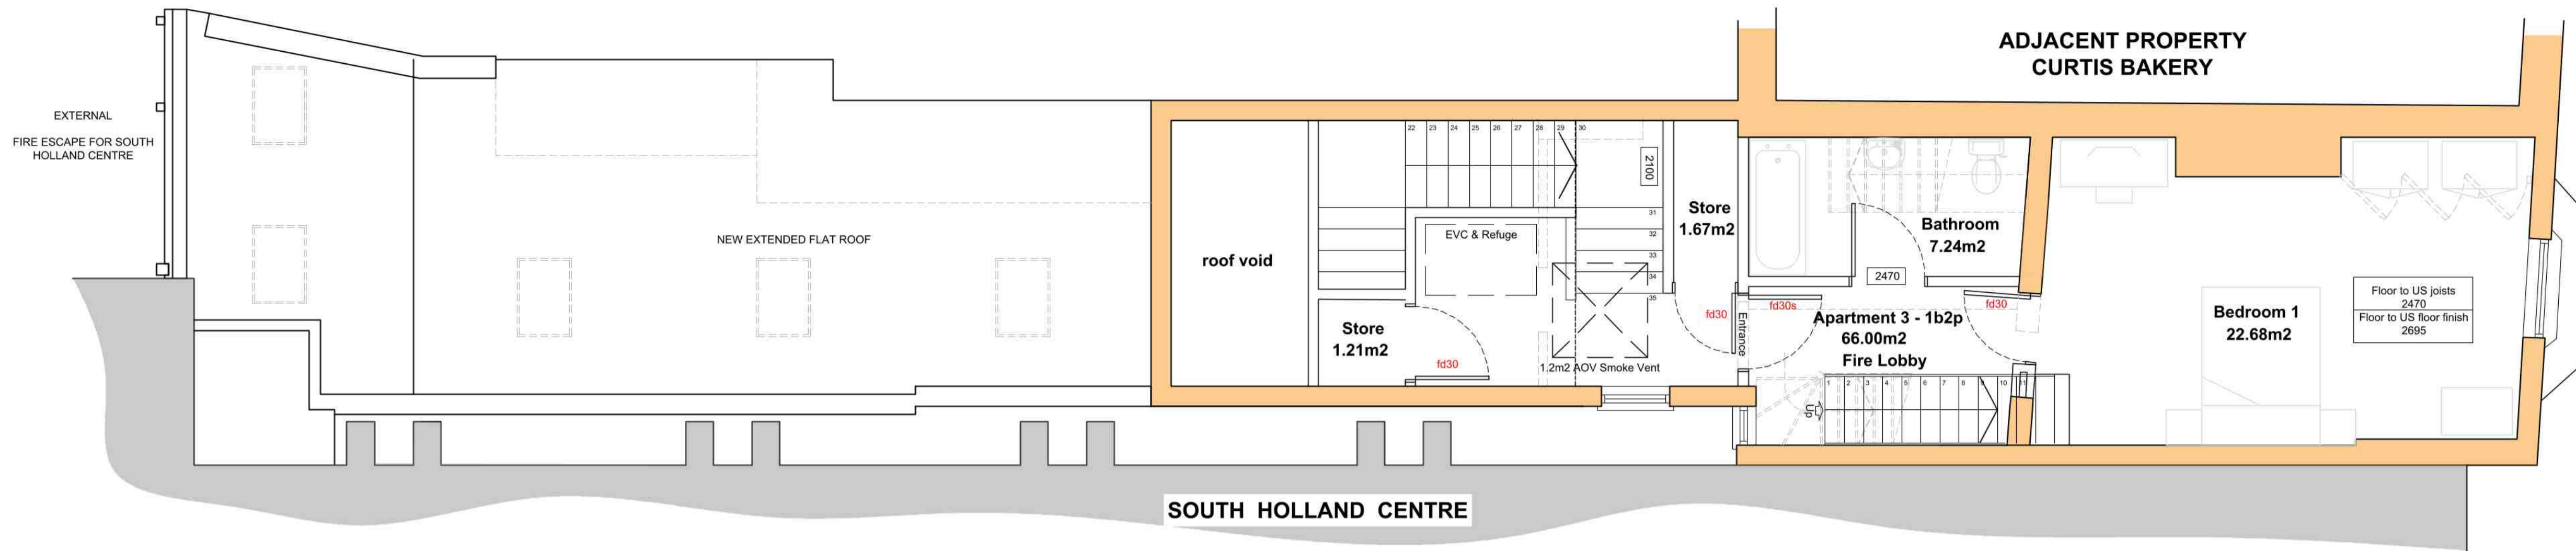


DO NOT SCALE THIS DRAWING. THE CONTRACTOR IS DEEMED TO HAVE CHECKED ALL DIMENSIONS ON SITE AND REPORT ANY DISCREPANCIES TO OGLESBY & LIMB LTD. THE CONTENTS OF THIS DRAWING ARE COVERED BY COPYRIGHT AND REMAIN THE PROPERTY OF OGLESBY & LIMB LTD. WRITTEN APPROVAL MUST BE OBTAINED FROM OGLESBY & LIMB LTD PRIOR TO DUPLICATION OR REPRODUCTION OF THIS DRAWING OR ITS CONTENTS. ANY DIMENSIONS NOT SHOWN ARE TO BE CHECKED AND AGREED WITH OGLESBY & LIMB LTD.

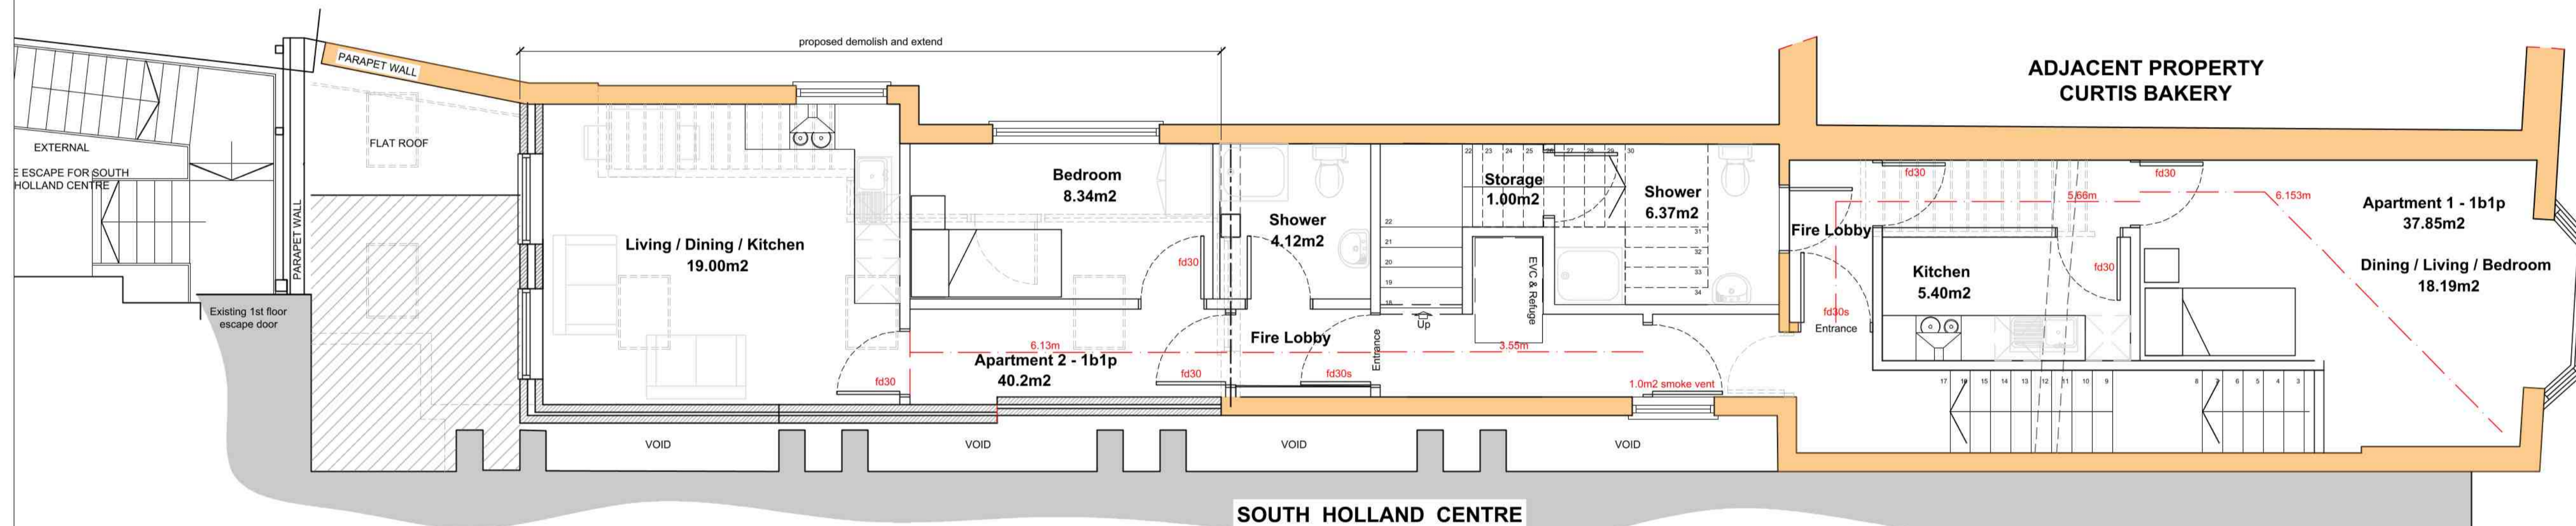



SECOND FLOOR PLAN

SCALE 1:50

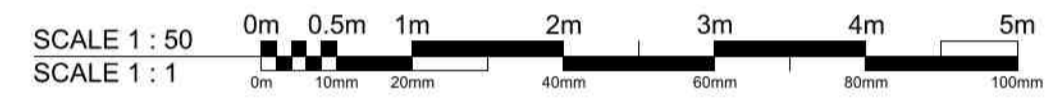



FIRST FLOOR PLAN

SCALE 1:50

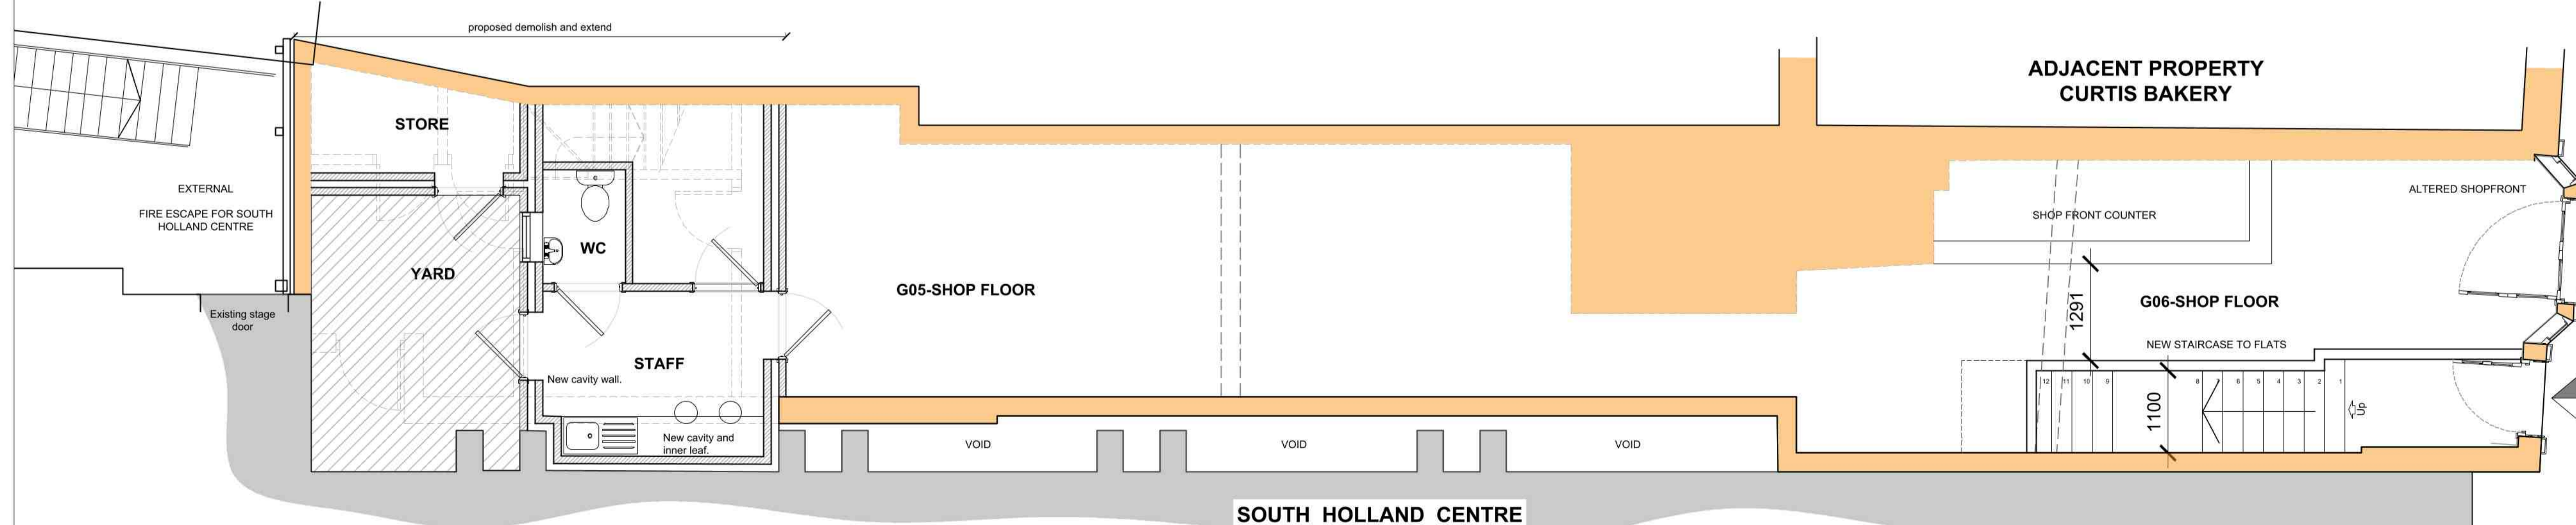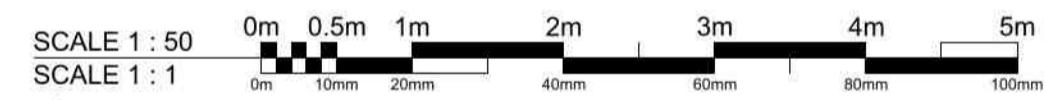

GROUND FLOOR PLAN

SCALE 1:50

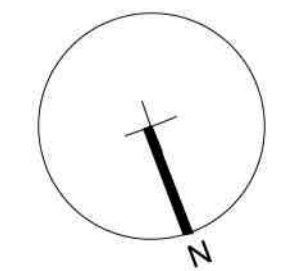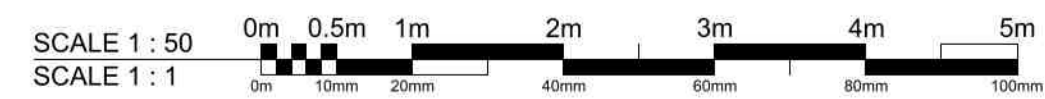

Ref.	Date	Description	Initial
P2	11.04.2025	Apt 1 increase to 37.85m2 and Apt 2 reduced to 40.2m2 as 1B1P Flats. Central stairs moved back to allow.	CLS

Oglesby & Limb Ltd
Chartered Architect

Suite 1, Market Chambers
12 Market Place, Spalding, Lincs
PE11 1SL
Tel: 01775 761196
e-mail: design@o-l-td.co.uk



Client:
Mr Asgar Laxmidar and Mr Abbas Laxmidar

Project:
Proposed conversion of upper floors to form flats, with external alterations at Spalding News 24 Market Place Spalding, PE11 1SS

Drawing Title:
Ground, First & Second Floor as proposed

PLANNING APPLICATION ISSUE

Date:	Jun 2024	Scale:	as shown
Drawn by:	CLS	Checked by:	AJO

Drawing Number:	A1727 - 10	Rev:	P2
-----------------	-------------------	------	-----------