



DO NOT SCALE THIS DRAWING. THE CONTRACTOR IS DEEMED TO HAVE CHECKED ALL DIMENSIONS ON SITE AND REPORT ANY DISCREPANCIES TO OGLESBY & LIMB LTD. THE CONTENTS OF THIS DRAWING ARE COVERED BY COPYRIGHT AND REMAIN THE PROPERTY OF OGLESBY & LIMB LTD. WRITTEN APPROVAL MUST BE OBTAINED FROM OGLESBY & LIMB LTD PRIOR TO DUPLICATION OR REPRODUCTION OF THIS DRAWING OR ITS CONTENTS. ANY DIMENSIONS NOT SHOWN ARE TO BE CHECKED AND AGREED WITH OGLESBY & LIMB LTD.

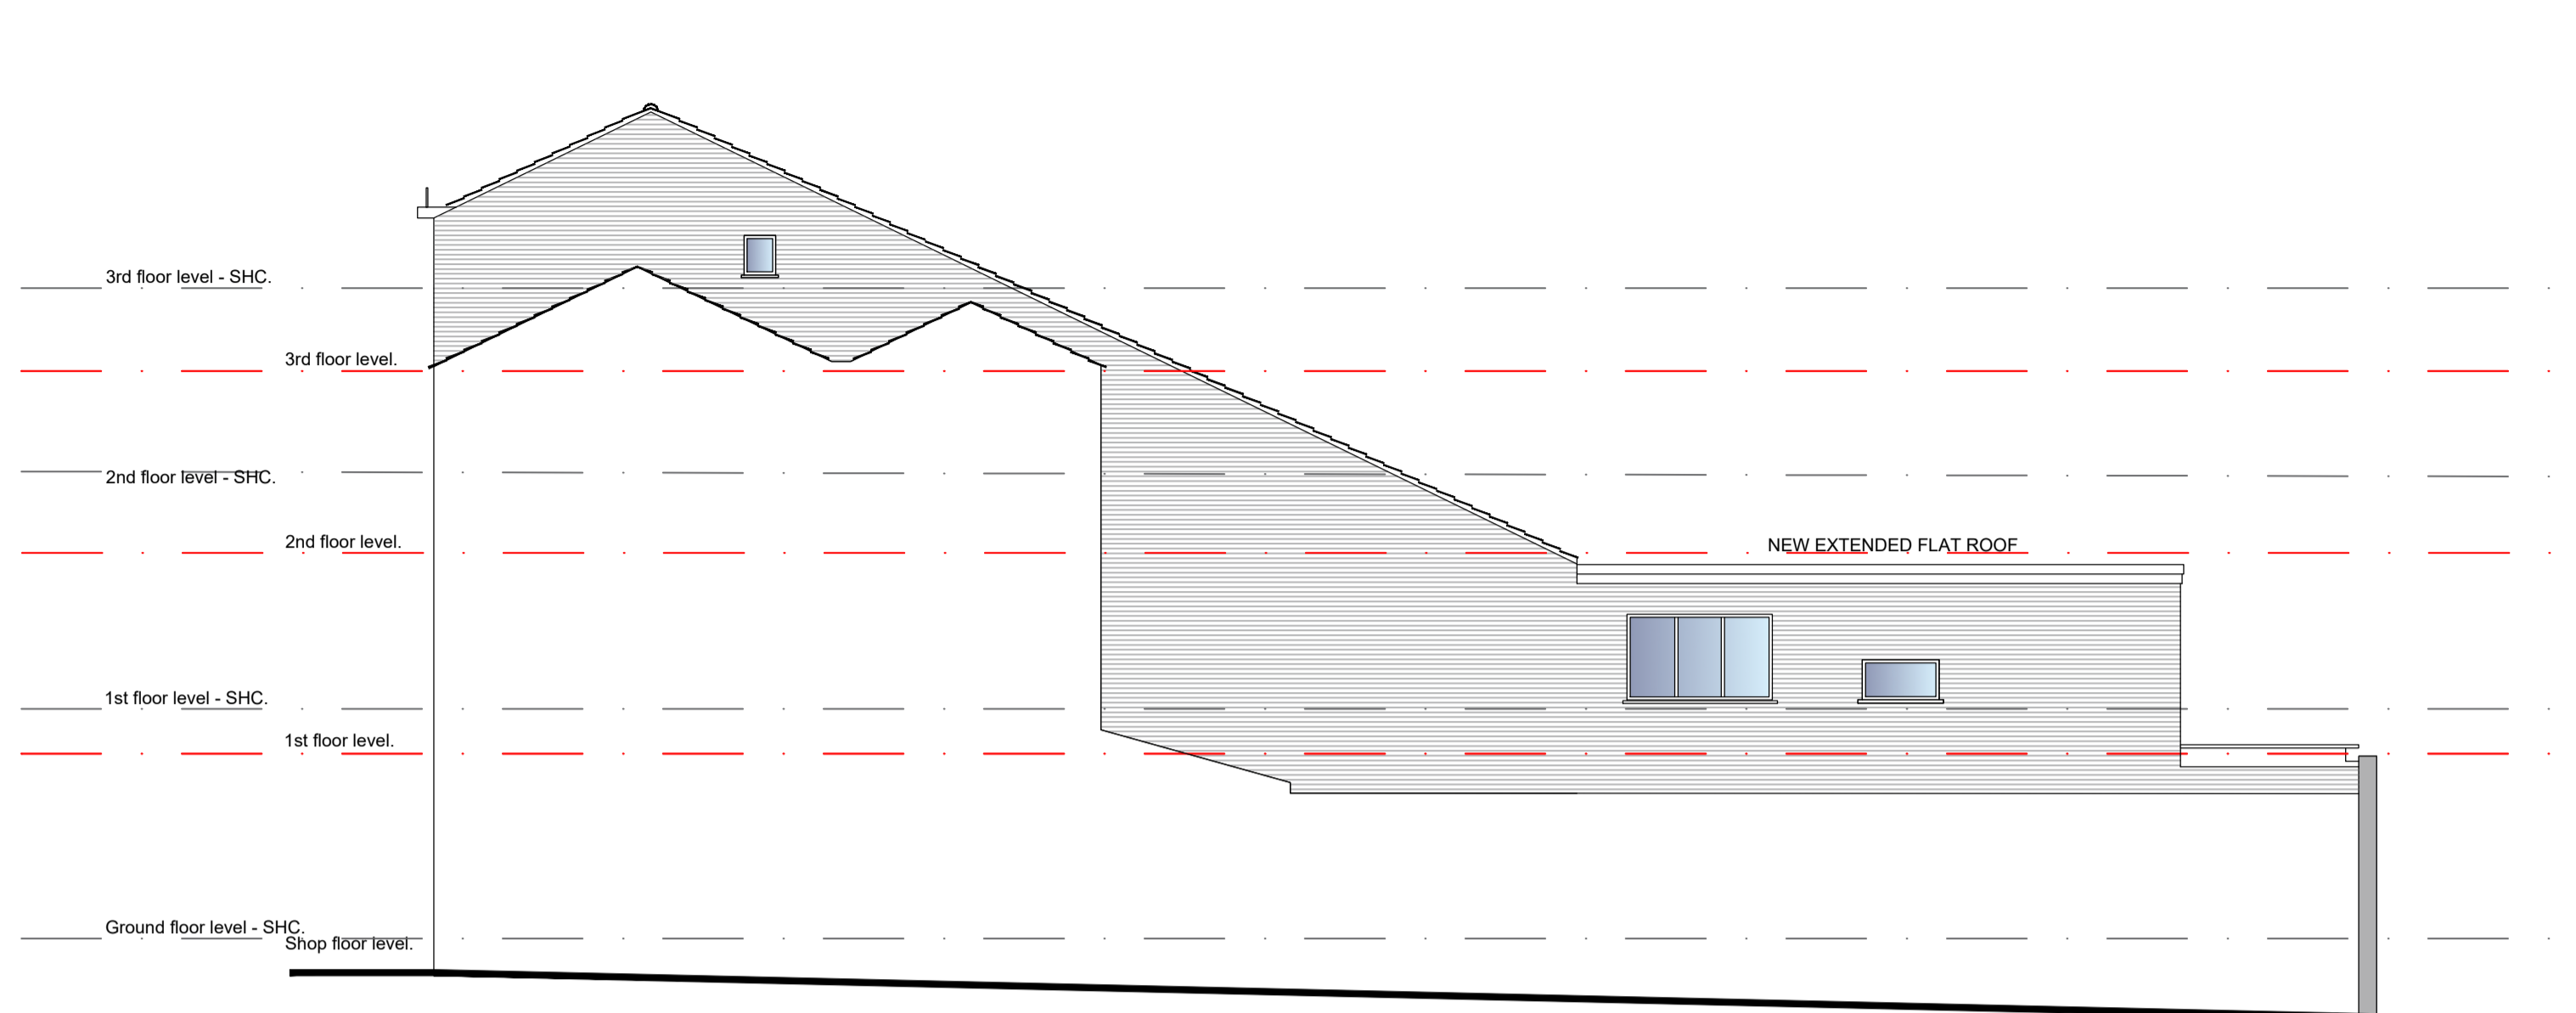


SIDE ELEVATION

(SOUTH-WEST)
SCALE 1:100

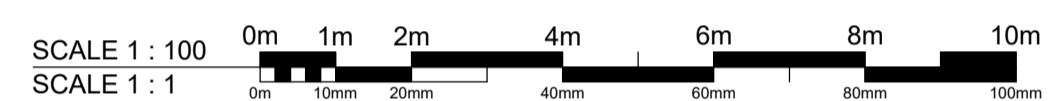


FRONT ELEVATION

(NORTH-WEST)
SCALE 1:100

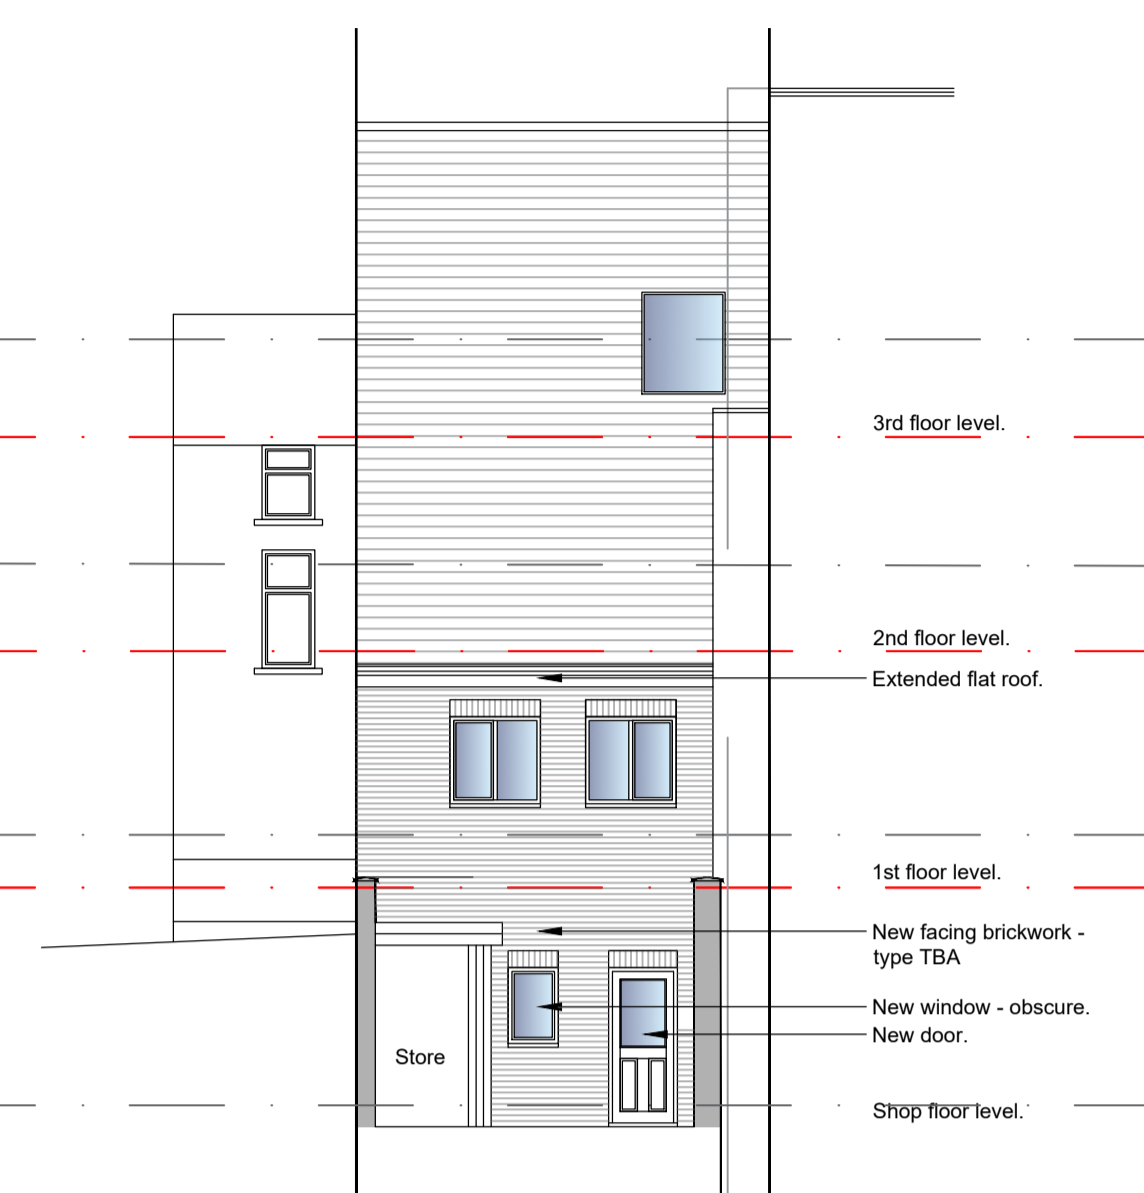


**REAR ELEVATION
STAIR OMITTED**

(SOUTH-EAST)
SCALE 1:100

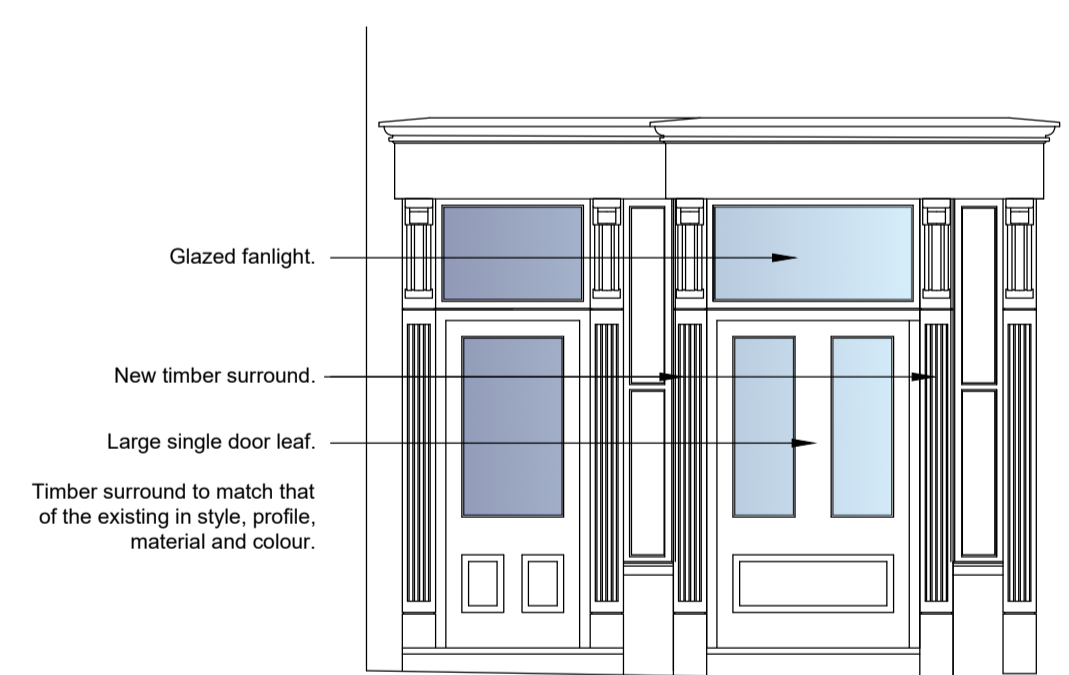


**Entrance - Elevation
As Proposed**

Scale 1:50

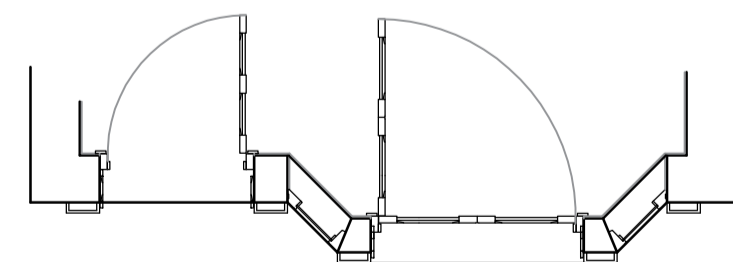

**Entrance - Plan
As Proposed**

Scale 1:50

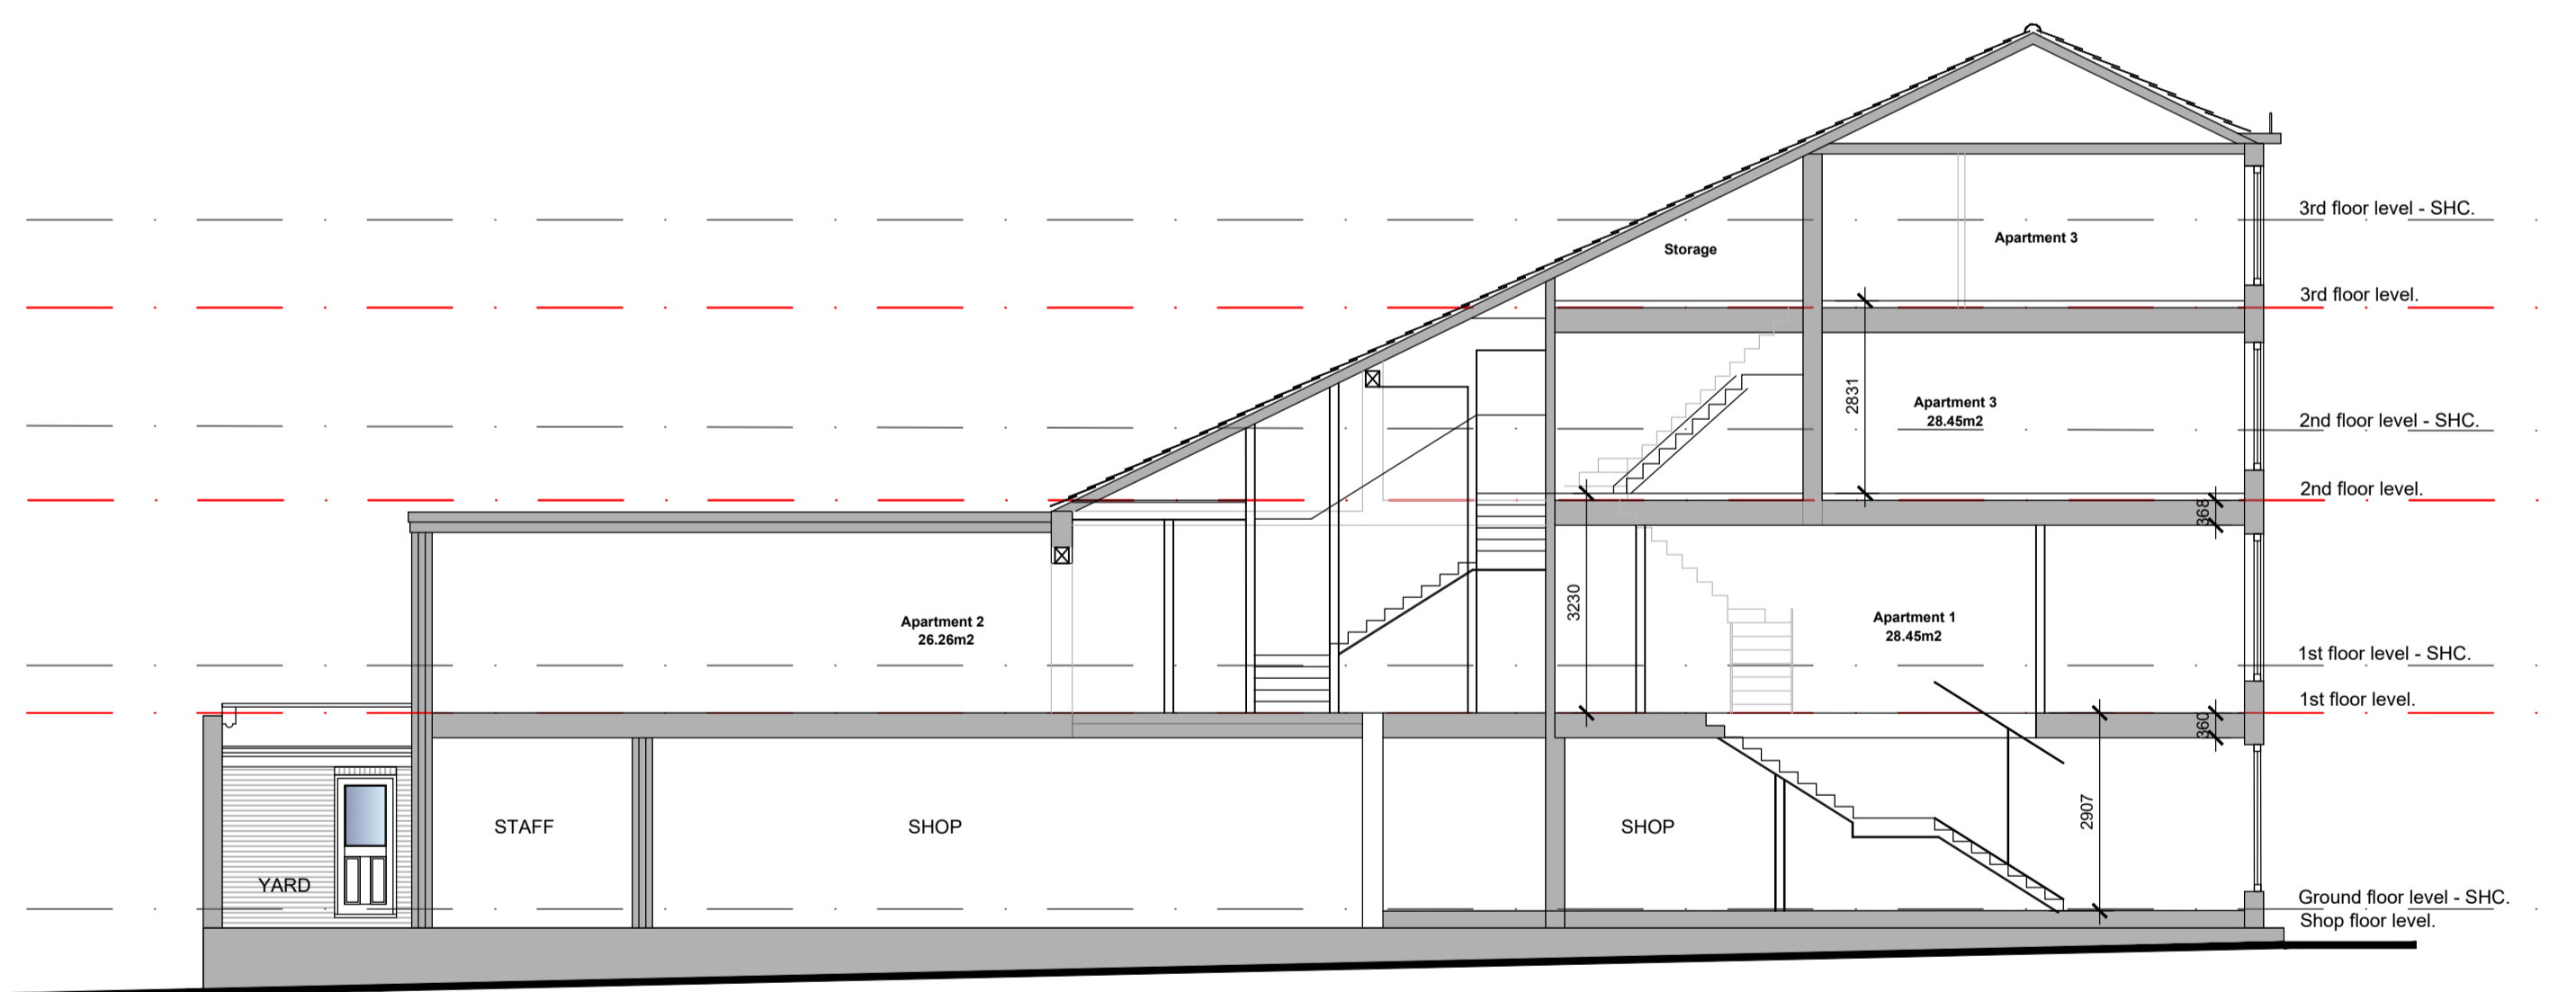

TYPICAL LONGITUDINAL SECTION

SCALE 1:100

Ref.	Date	Description	Initial
P1	21.02.25	PLANNING APPLICATION ISSUE	RCW

Oglesby & Limb Ltd
Chartered Architect
Suite 1, Market Chambers
12 Market Place, Spalding, Lincs
PE11 1SL
Tel: 01775 761196
e-mail: design@o-ltd.co.uk



Client:
**Mr Asgar Laxmidar and
Mr Abbas Laxmidar**

Project:
**Proposed conversion of upper floors to
form flats, with external alterations at
Spalding News
24 Market Place
Spalding, PE11 1SS**

Drawing Title:
**Elevations & Sections
as proposed**

PLANNING APPLICATION ISSUE

Date:	Feb 2025	Scale:	as shown
Drawn by:	RCW	Checked by:	AJO

Drawing Number:	A1727-12	Rev.:	P1
-----------------	-----------------	-------	-----------