



01 | EXISTING FIRST FLOOR PLAN

Scale 1:100

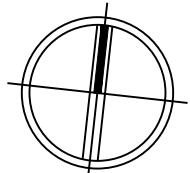

1:100  
0 1 2 3 4 5m

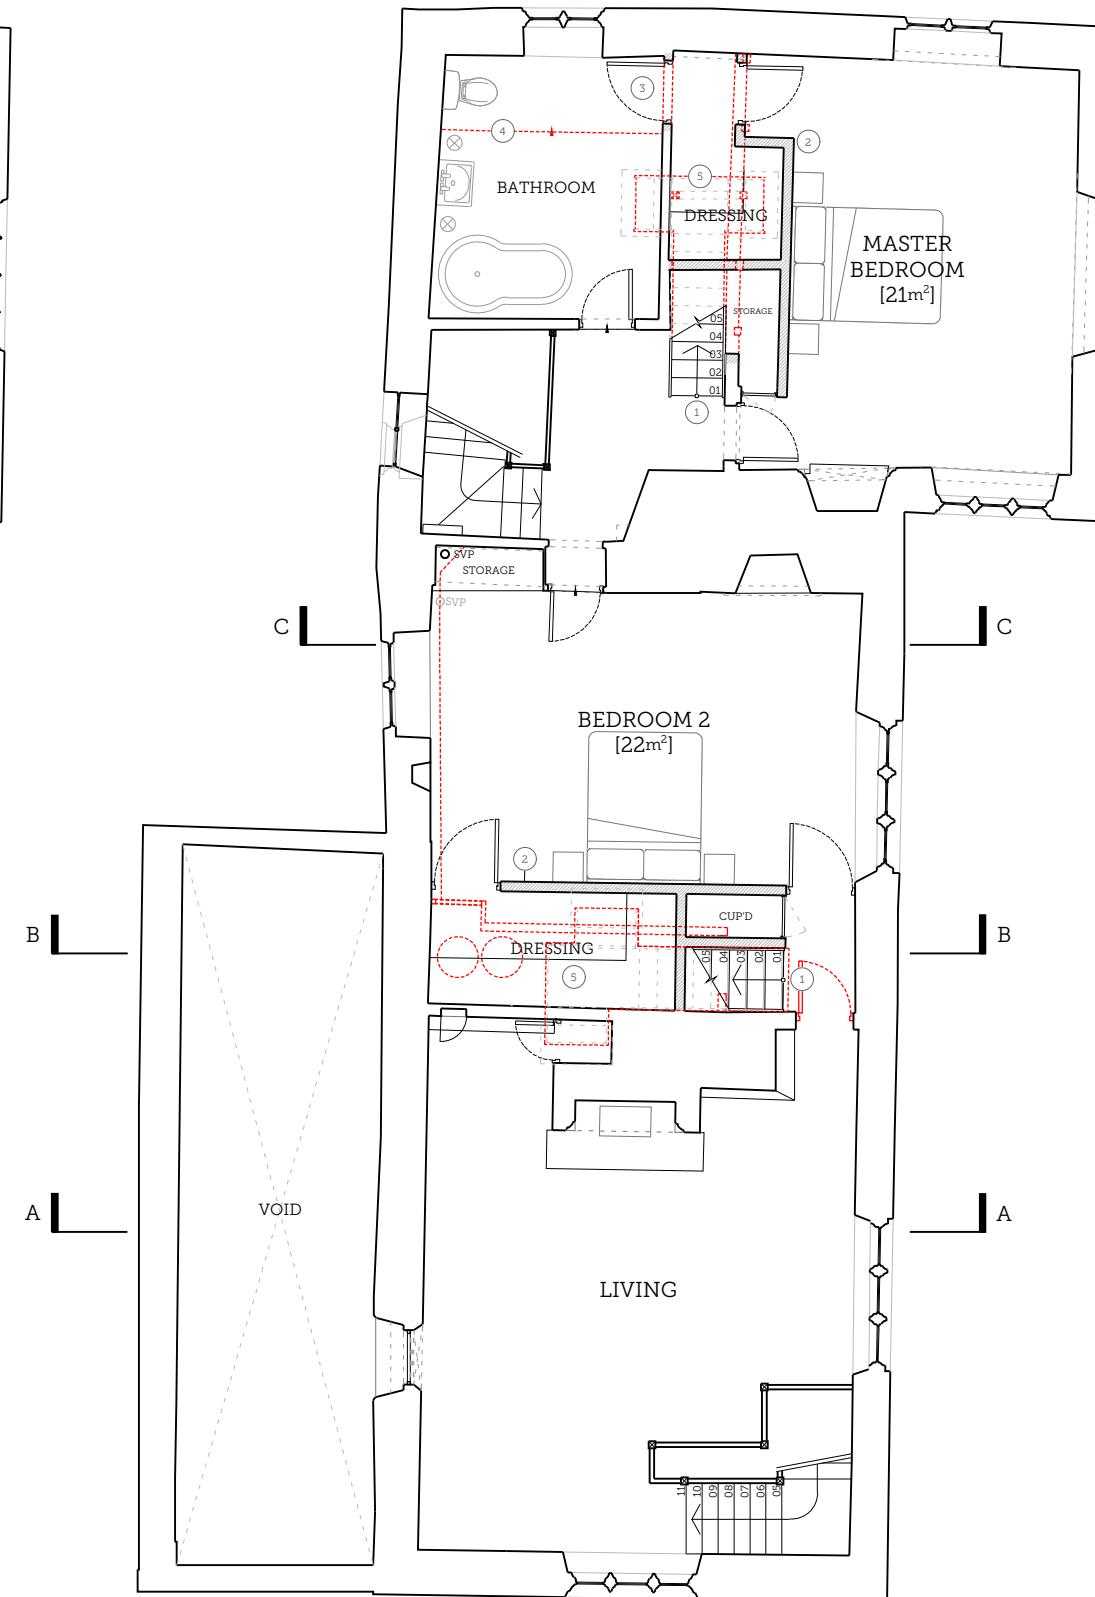

02 | PROPOSED FIRST FLOOR PLAN

Scale 1:100

DRAWING NOTES

- (1) New timber stair leading to second floor
- (2) New stud wall partition
- (3) New door into bathroom
- (4) Remove step in bathroom
- (5) Create new penetration through modern floor joists and plasterboard ceiling (1974) for new stair case.

C 2025.08.18 LT Southern staircase removed from scheme, notes updated  
B 2025.07.28 LT Update staircase layout and drawing notes  
A 2025.05.13 LT New staircase to second floor added to the living room.

REV | ISSUE DATE | DRAWN | REVISION NOTES

PLANNING

PROJECT TITLE:  
MONK'S HOUSE

DRAWING TITLE:  
FIRST FLOOR PLANS

DRAWING NO:	REVISION:	PAGE SIZE:	SCALE:
2548-PP02	C	A3	1:100

SCORER  
HAWKINS  
ARCHITECTS

Lodge Farm Barns  
Skendleby, Spilsby  
Lincolnshire, PE23 4QF  
01754 890089  
projects@scorerhawkins.co.uk  
www.scorerhawkins.co.uk