
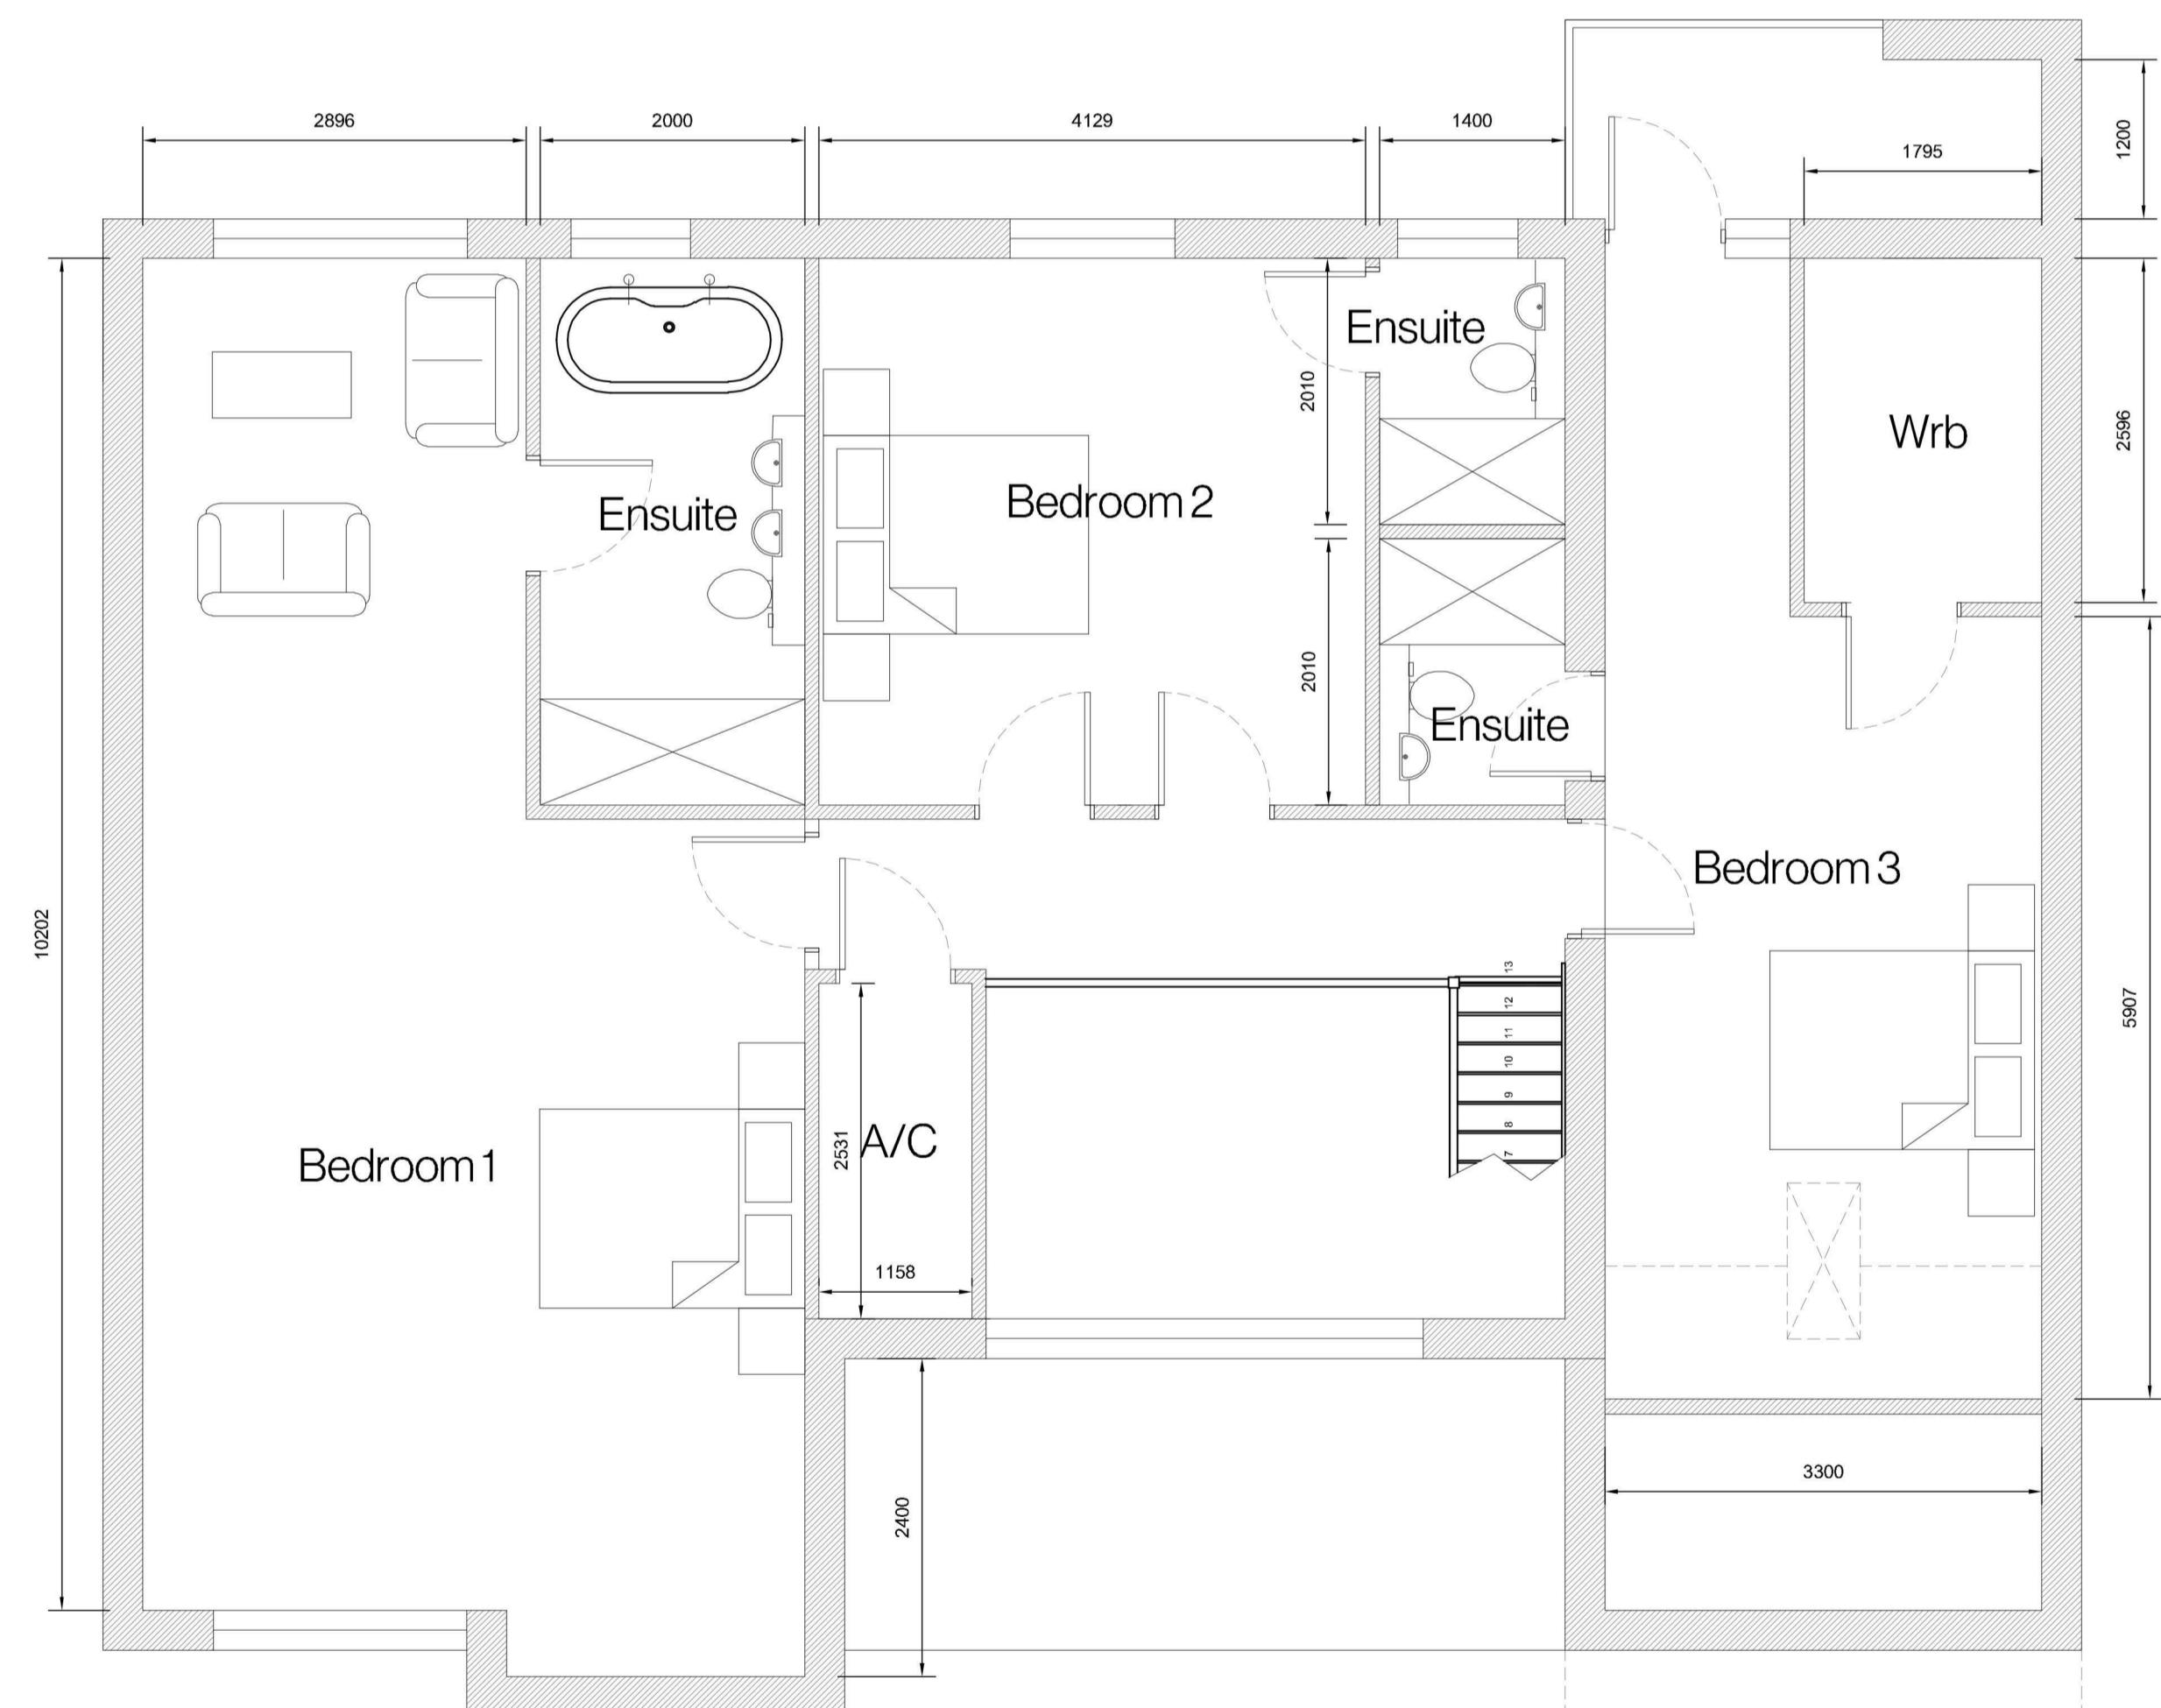


EDILIANS HP 10 Huguenot grey clay roof covering

Anthracite grey fascia and soffits

Vandersanden Bivio facing brick

PROPOSED ELEVATIONS

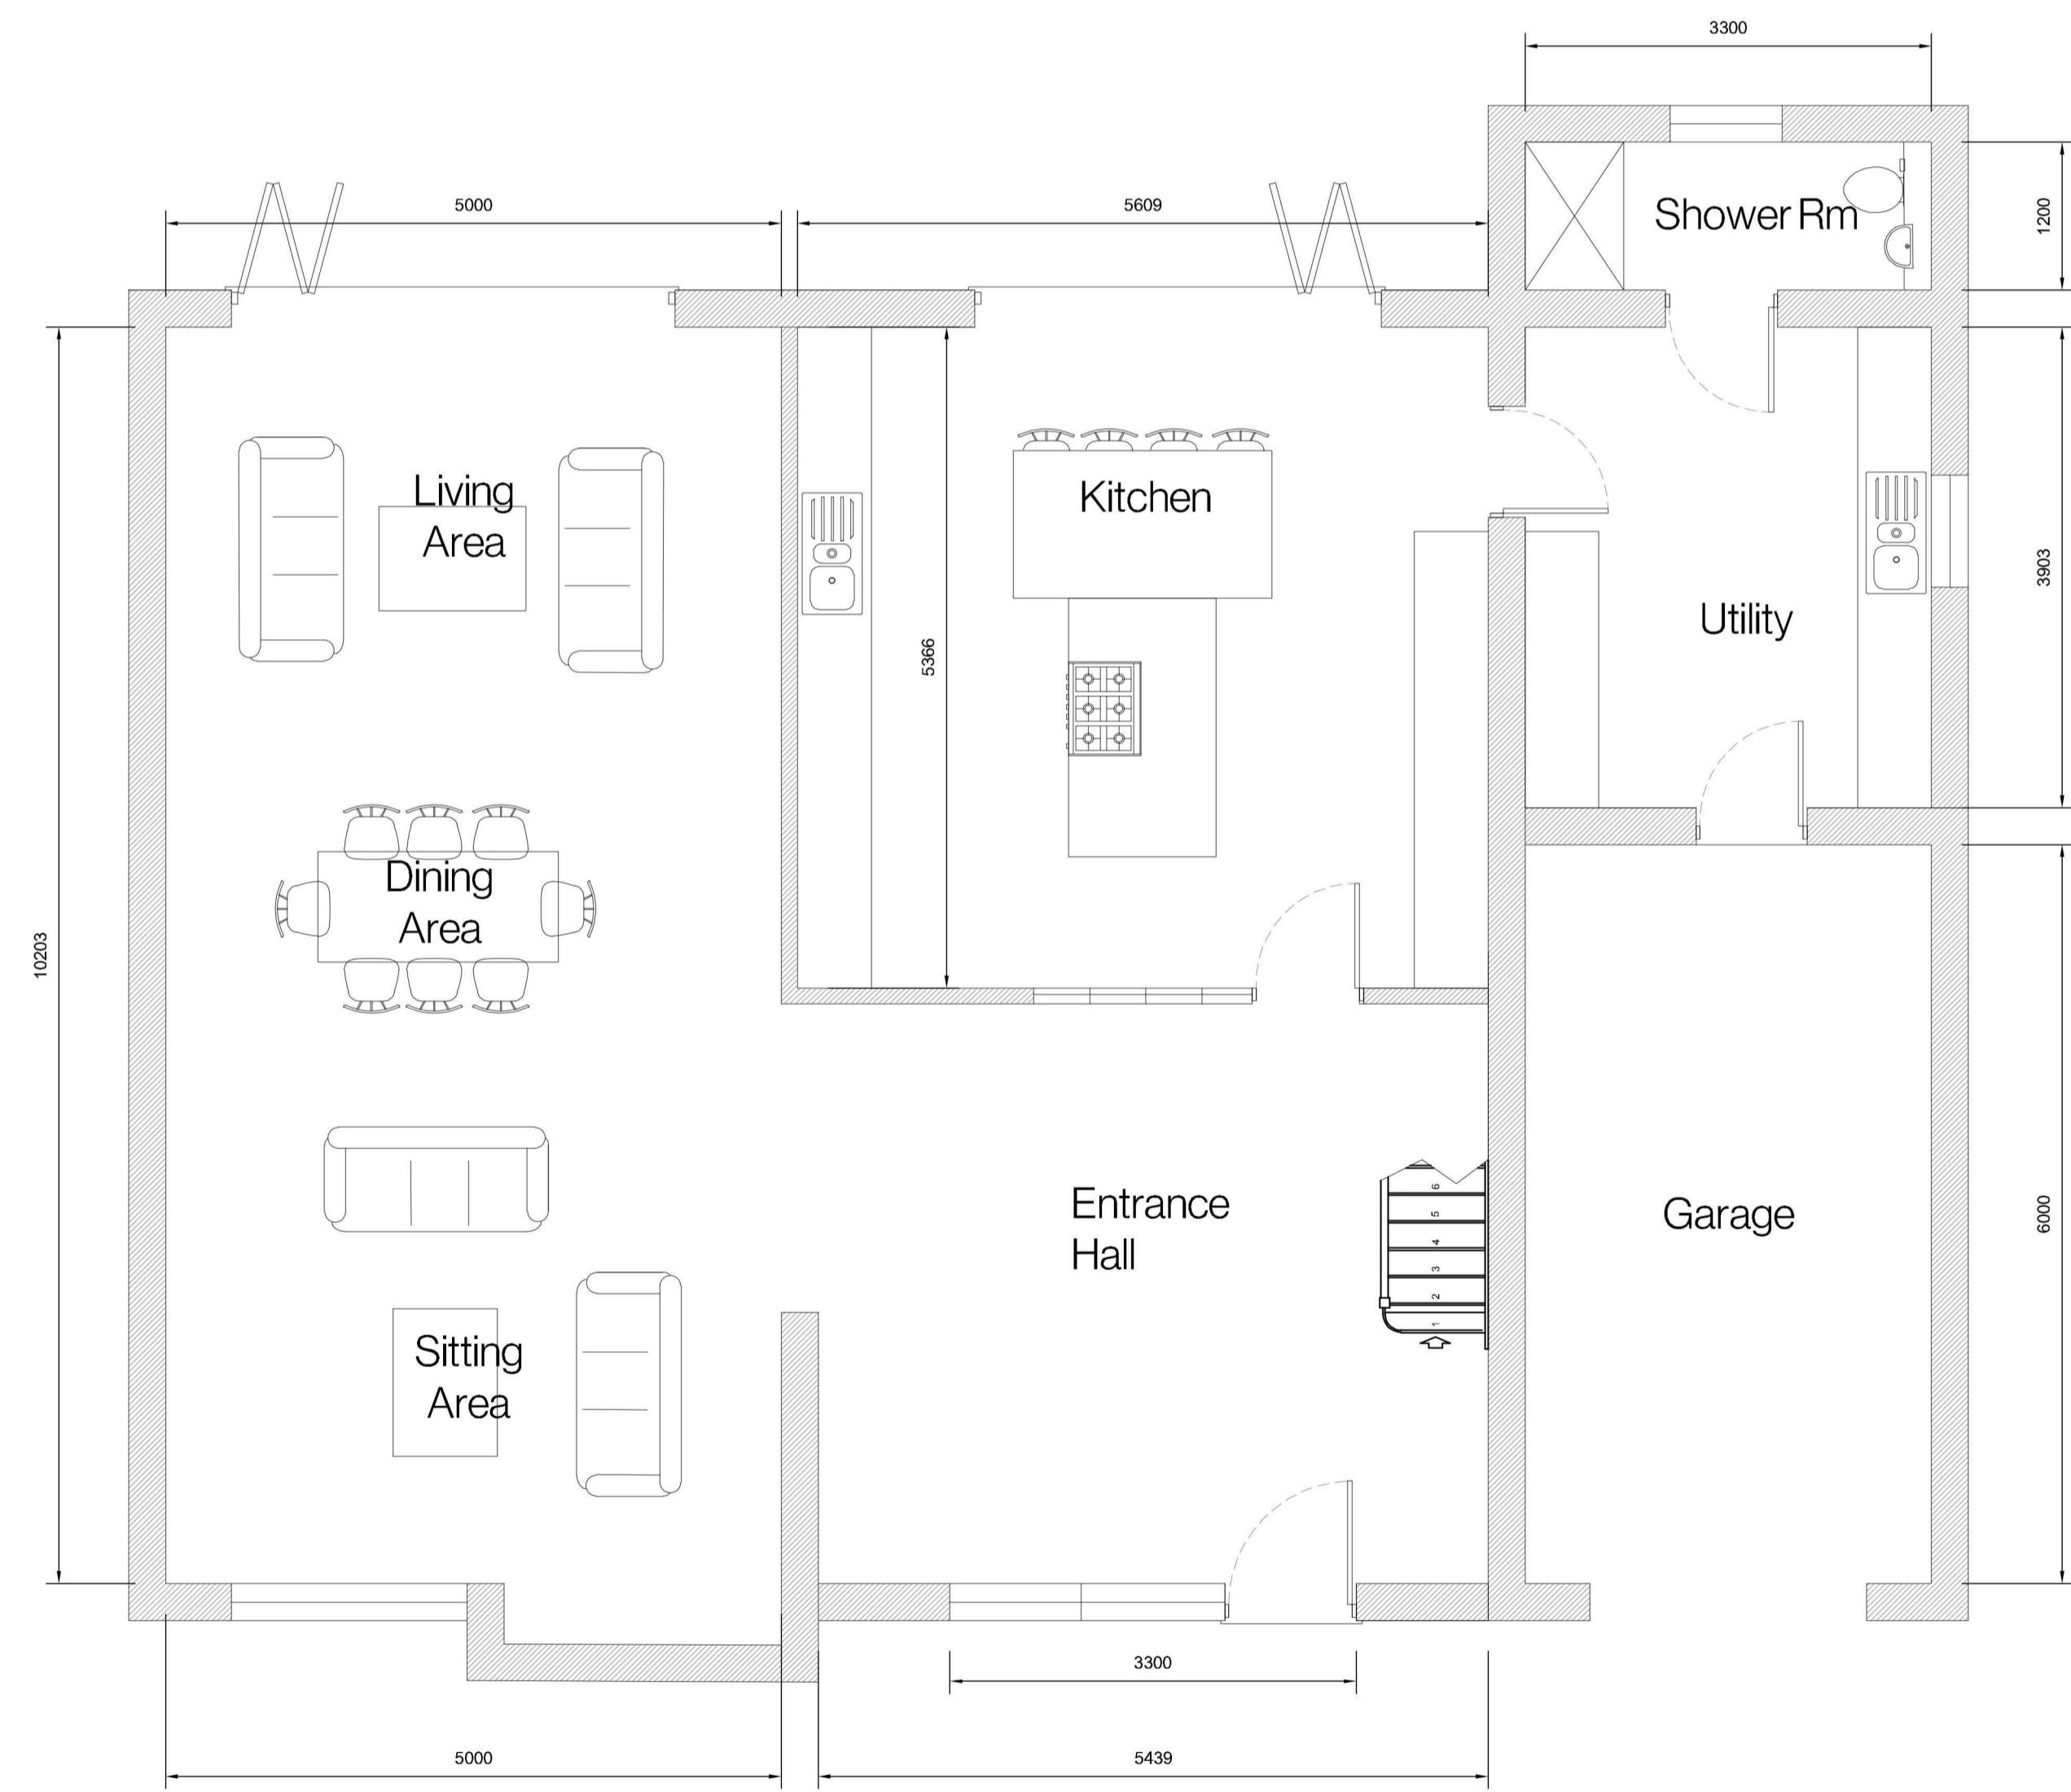

Revision	Date	Drawn	Description
Client	Ms Mel Firth		
Project	Proposed Residential Development, Horseshoe Road Spalding		
Drawing	Planning Plot 1 (Elevations & Floor Plans)		
Scale	1:50, 1:100, @ A1	Drawn AWM	Checked TAC Date 09/10/2025