

**Notes**  
**Copyright**  
 © Robert Doughty Consultancy Limited.  
 All rights described in the Copyright, Designs and Patents Act 1988 have been asserted.  
**Ordnance Survey Map**  
 © Crown Copyright. OS Licence No: AR 100010613.  
**Dimensions**  
 All dimensions shown are for the purposes of obtaining the relevant planning permission only.  
**CDM 2015**  
 This drawing is for illustrative purposes and/or obtaining the relevant planning permission only. It should not be used for construction and accordingly, risk identification under the Construction (Design & Management) Regulations 2015 has not been undertaken.


Rev	By	Description	Date
-	-	-	-

Current revision checked by: -


**rdc**  
 Robert Doughty  
 Consultancy  
 32 High Street, Helpringham  
 Sleaford, Lincolnshire, NG34 0RA  
 Tel: 01529 421646  
 Email: admin@rdc-landplan.co.uk  
 Web: www.rdc-landplan.co.uk

**Client**  
 Miss Veronica Frohock  
**Project**  
 The Hollies Farmyard  
 Pilmore Lane, Fulney, Spalding, PE12 6EG


<b>Drawing</b> Plot 5 Existing Plans and Elevations		
<b>Scale @ A2</b> 1: 100	<b>Date</b> 19/08/25	
<b>Drawn By</b> PSS	<b>Checked By</b> -	
<b>Job Number</b> 1623-2	<b>Status</b> FP	<b>Purpose of Issue</b> Full Planning
<b>Drawing No.</b> 1623-2_FP_GA10	<b>Rev</b> -	

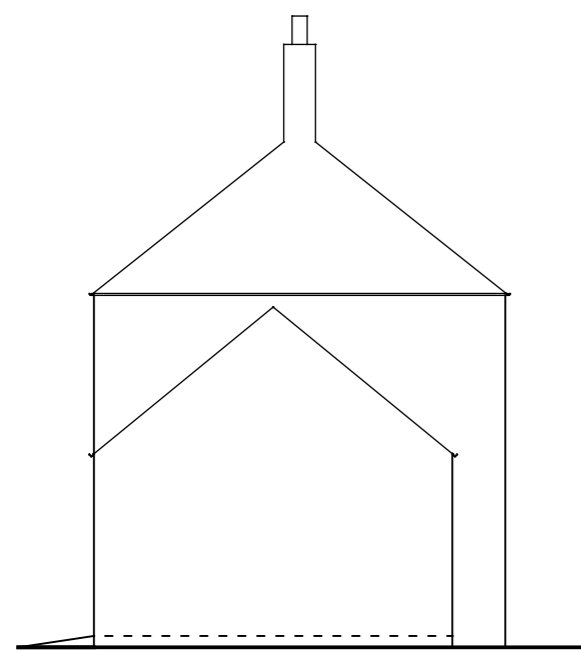


Existing West Elevation

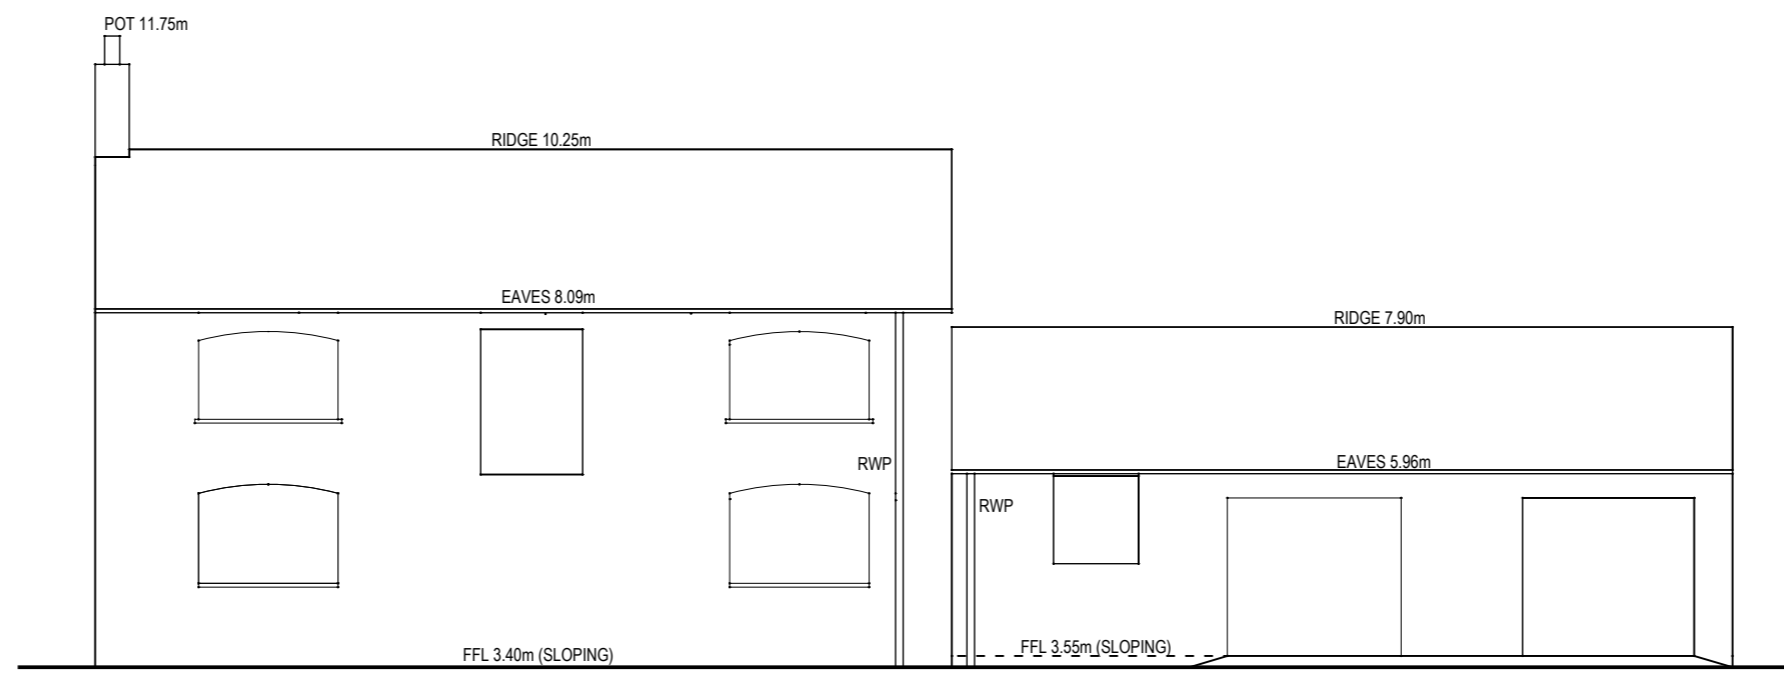


Existing North Elevation

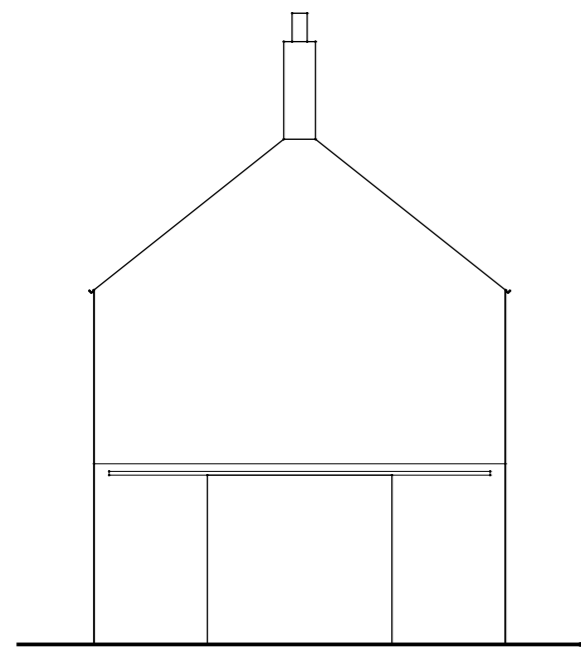


Existing East Elevation

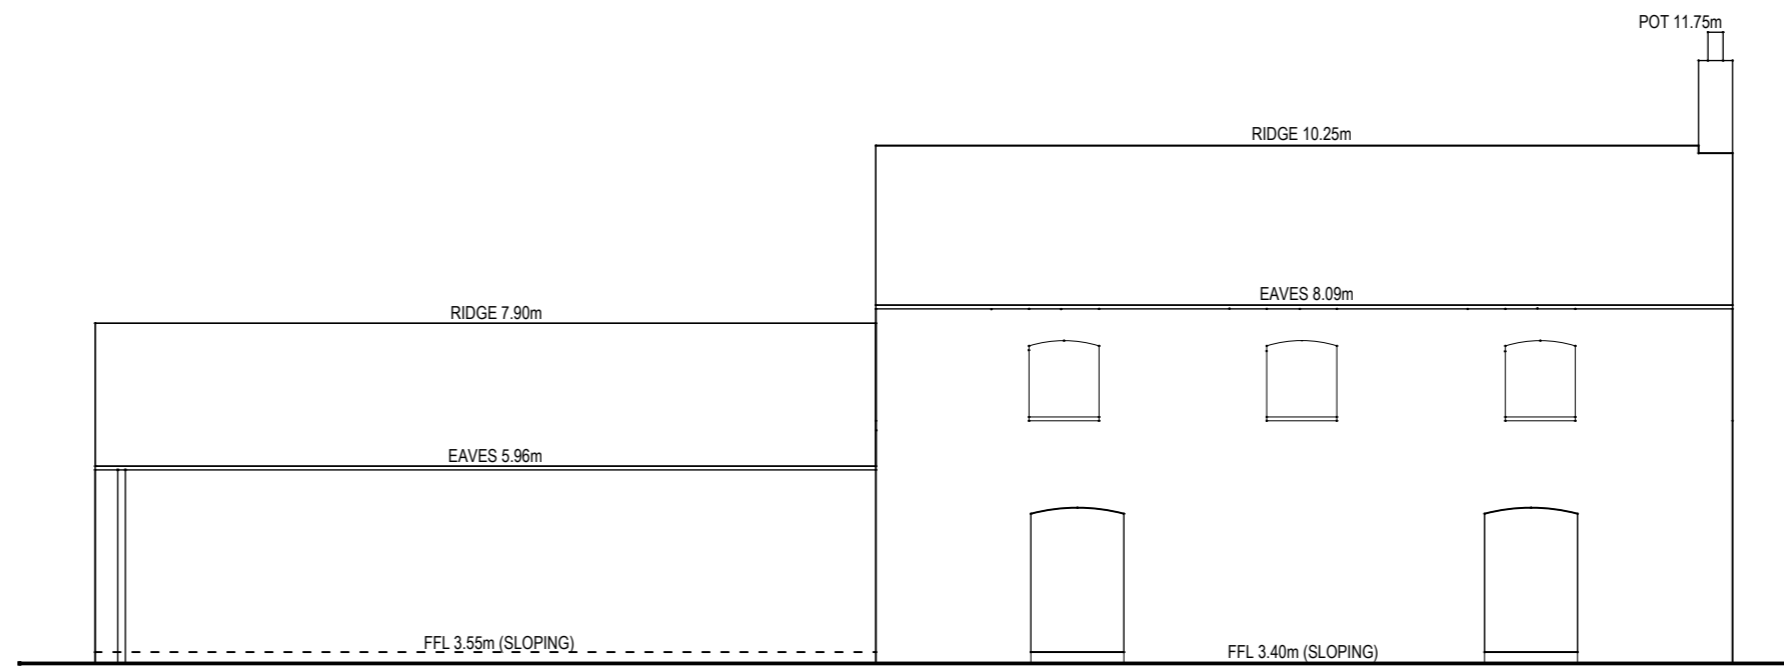

Existing South Elevation

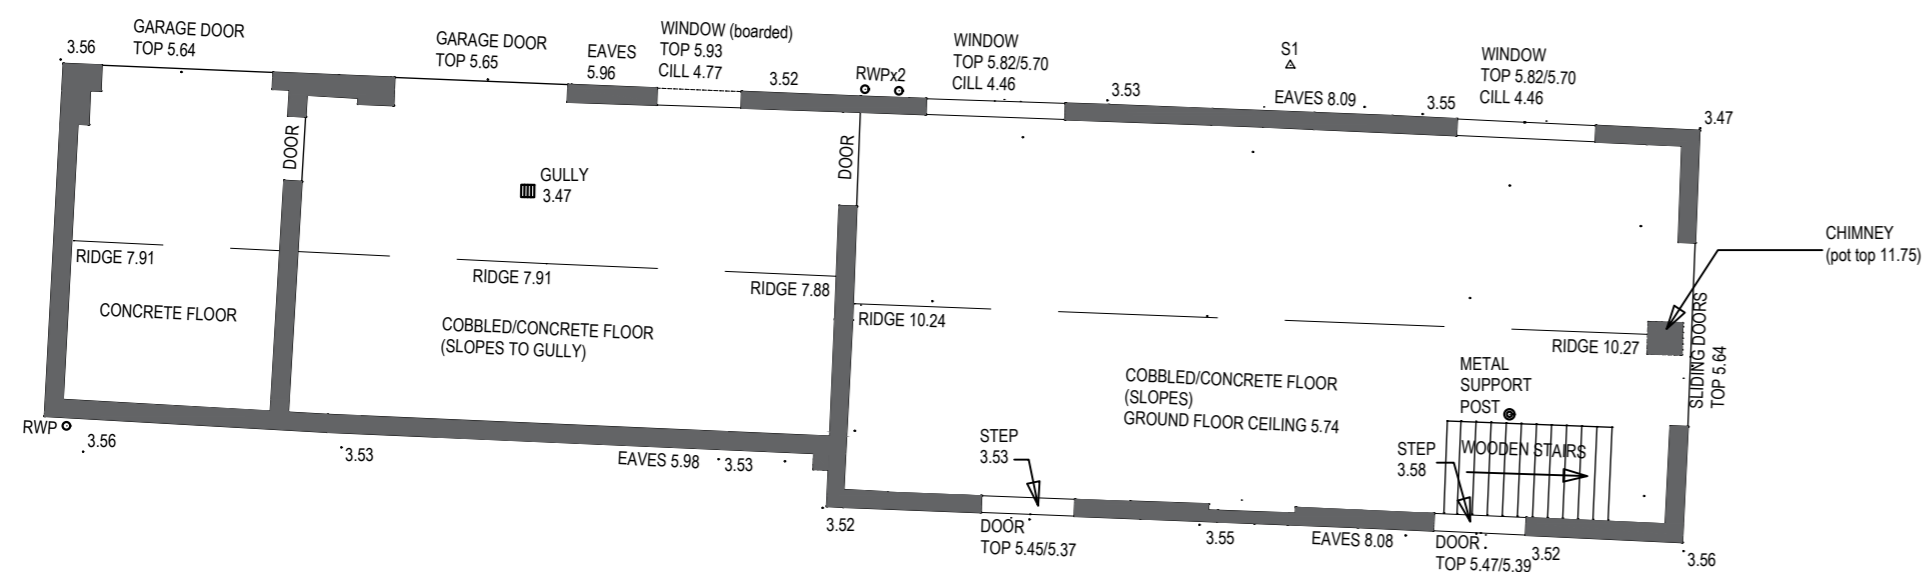

Existing Ground Floor Plan

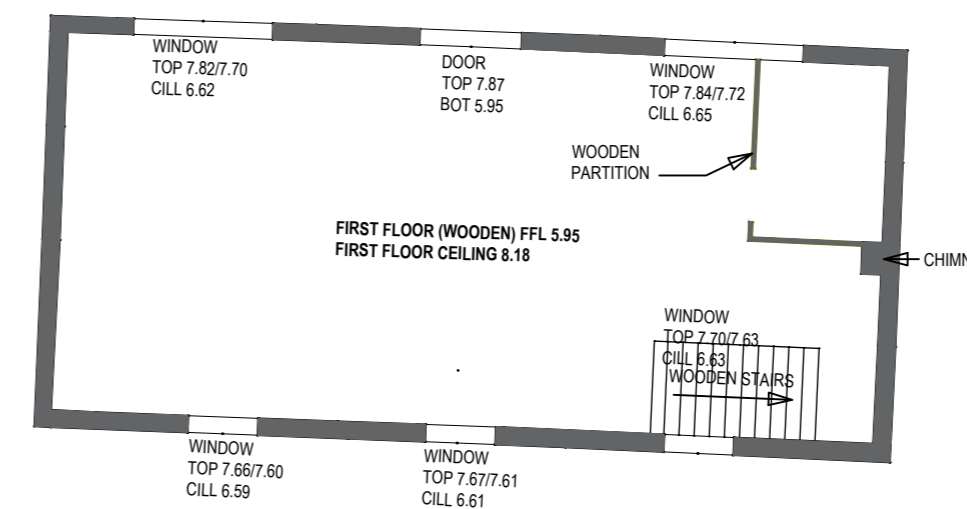

Existing First Floor Plan

