


Notes

Copyright
 © Robert Doughty Consultancy Limited.
 All rights described in the Copyright, Designs and Patents Act 1988 have been asserted.


Ordnance Survey Map
 © Crown Copyright. OS Licence No: AR 100010613.

Dimensions
 All dimensions shown are for the purposes of obtaining the relevant planning permission only.


CDM 2015
 This drawing is for illustrative purposes and/or obtaining the relevant planning permission only. It should not be used for construction and accordingly, risk identification under the Construction (Design & Management) Regulations 2015 has not been undertaken.

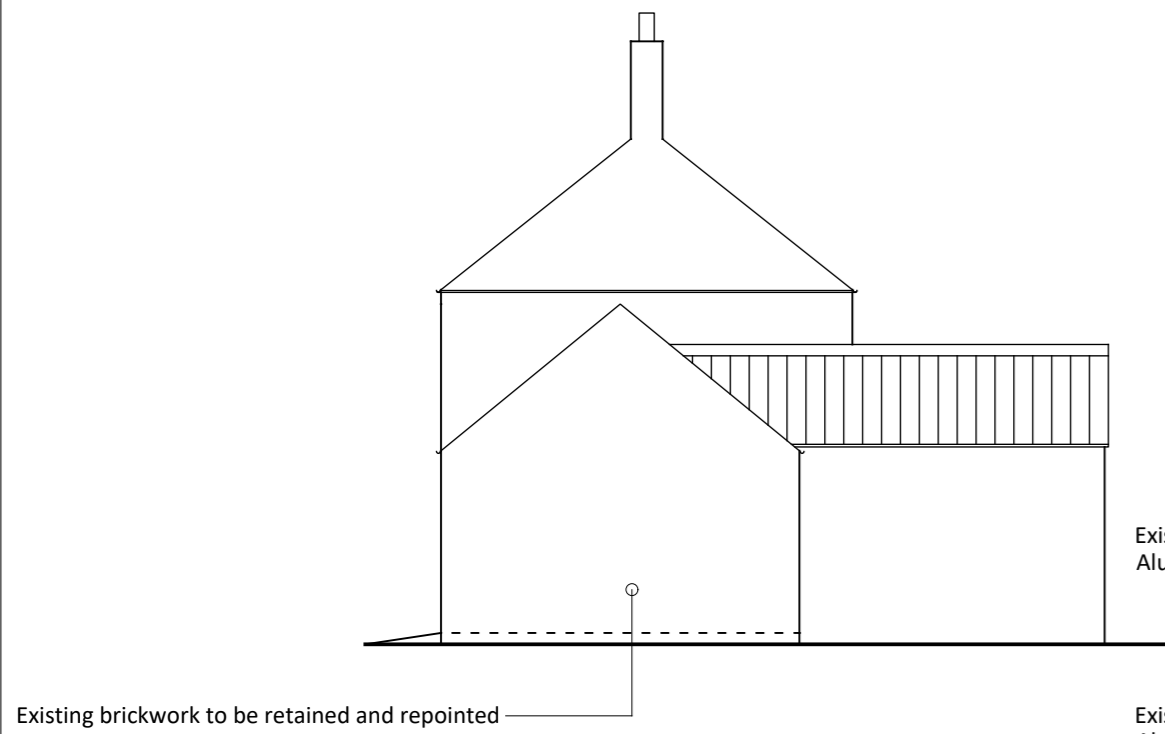


Proposed West Elevation

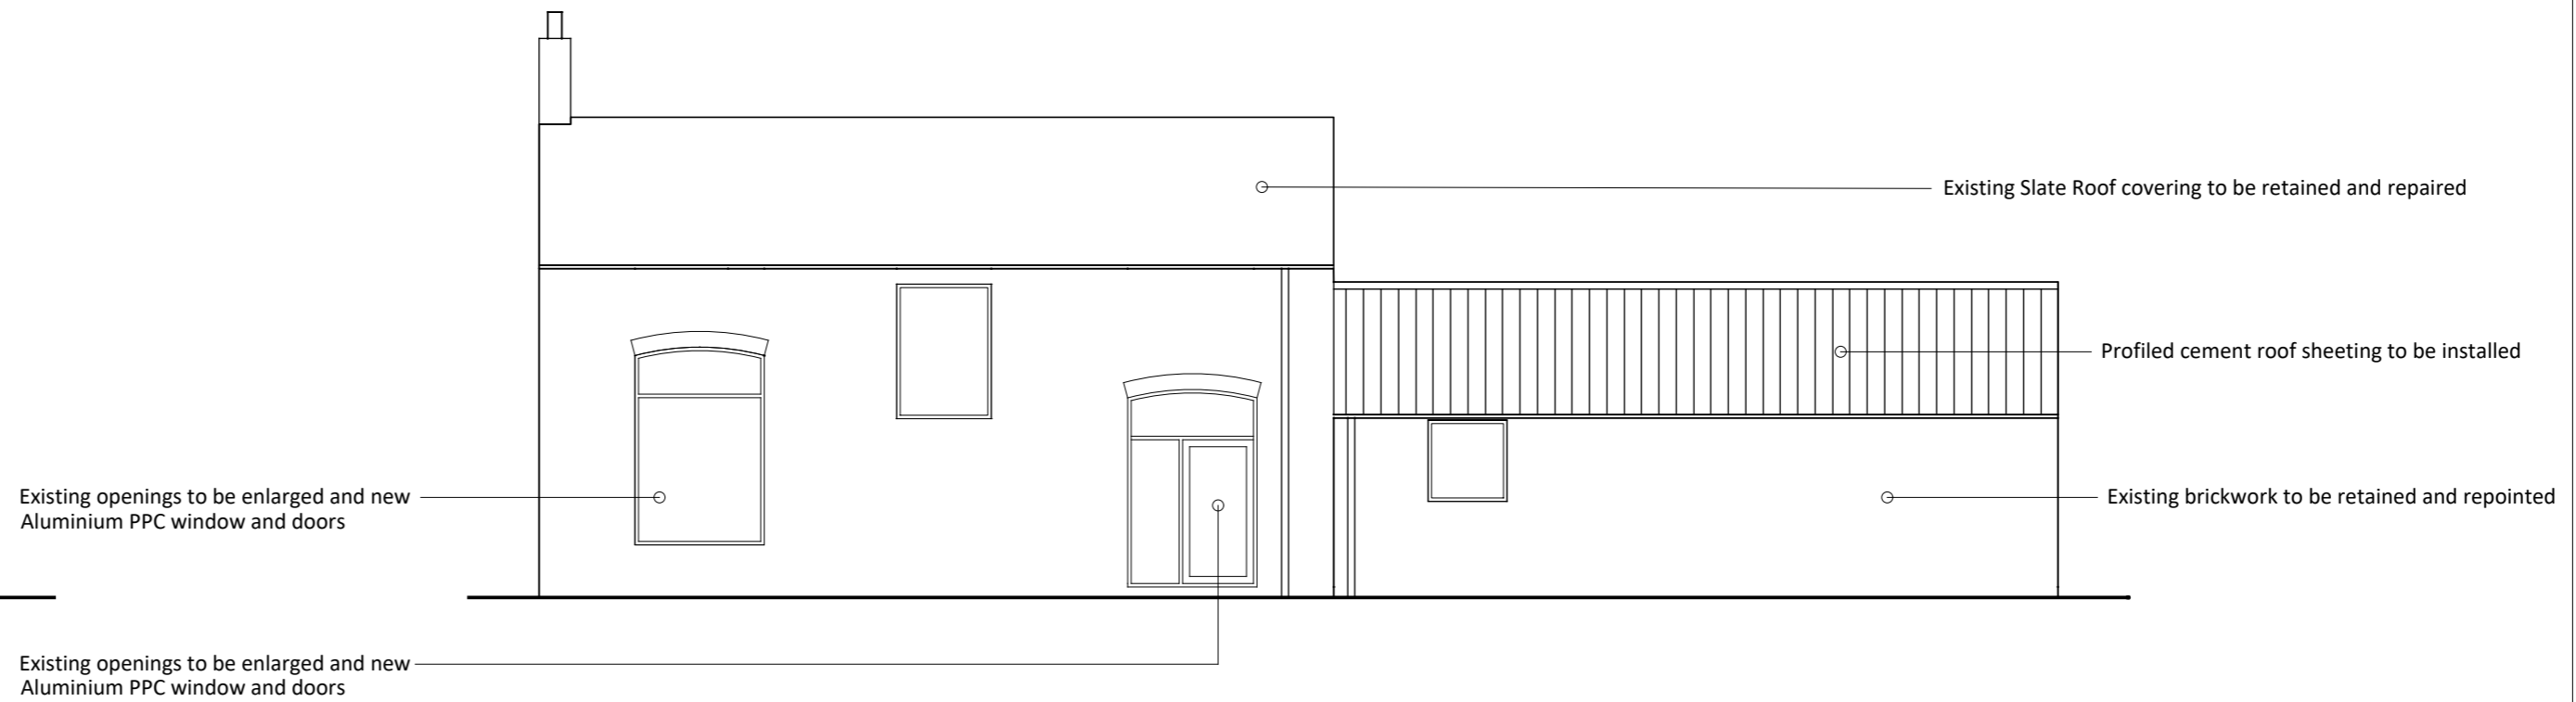


Proposed North Elevation

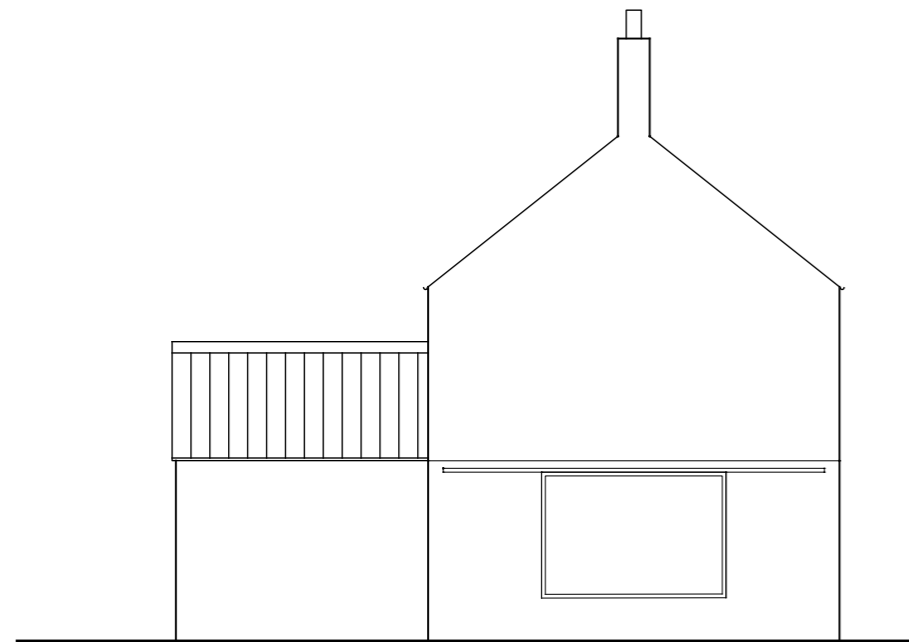

Proposed East Elevation

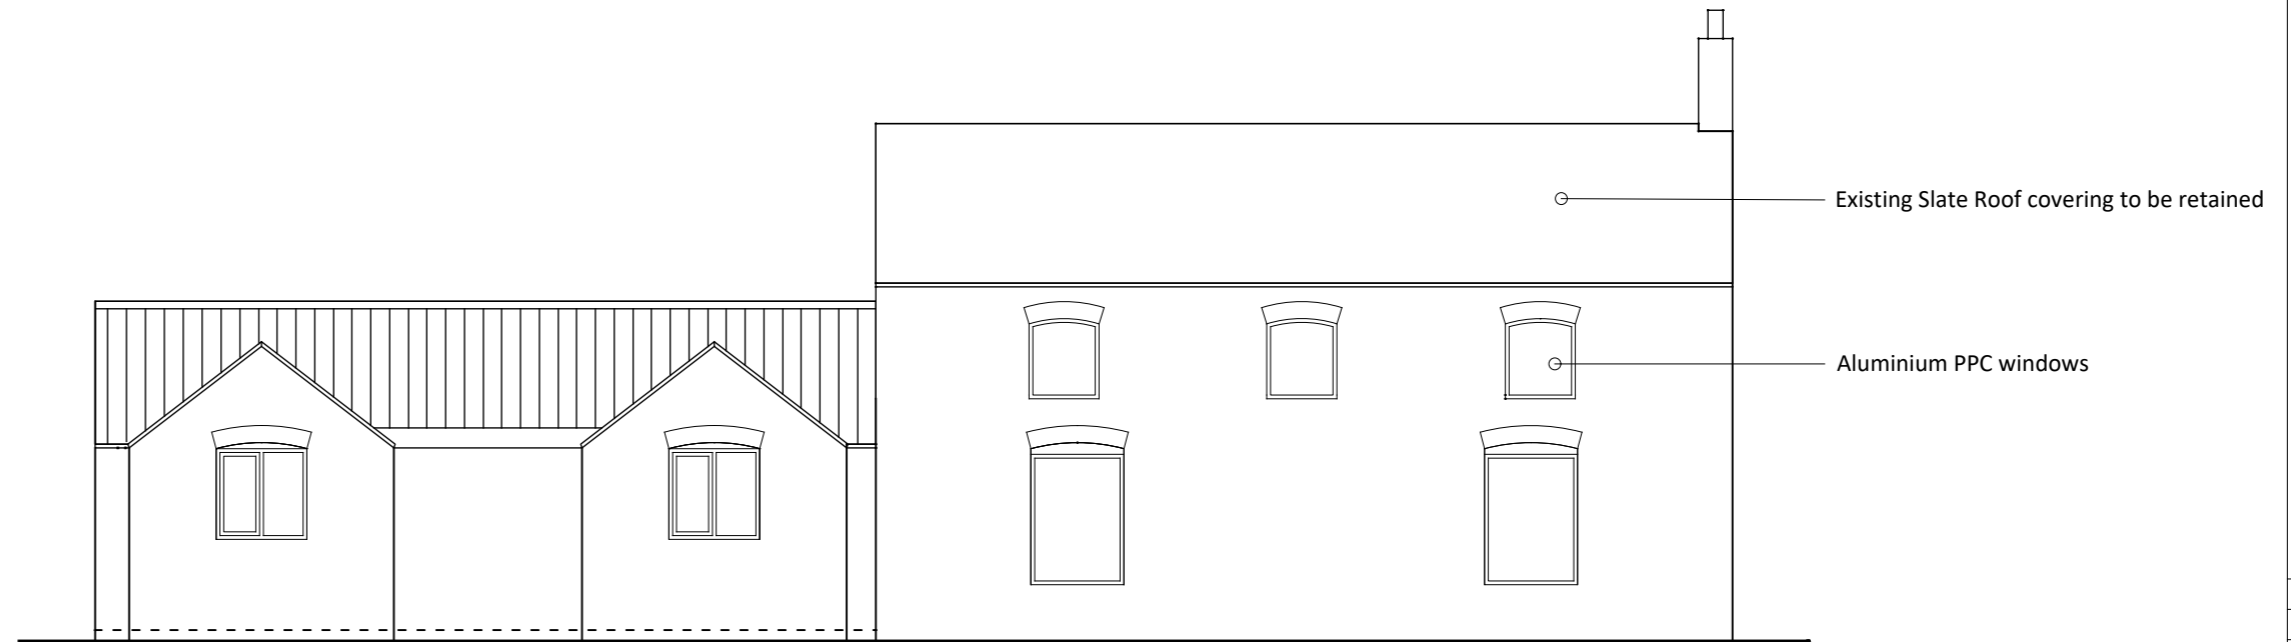


Proposed South Elevation

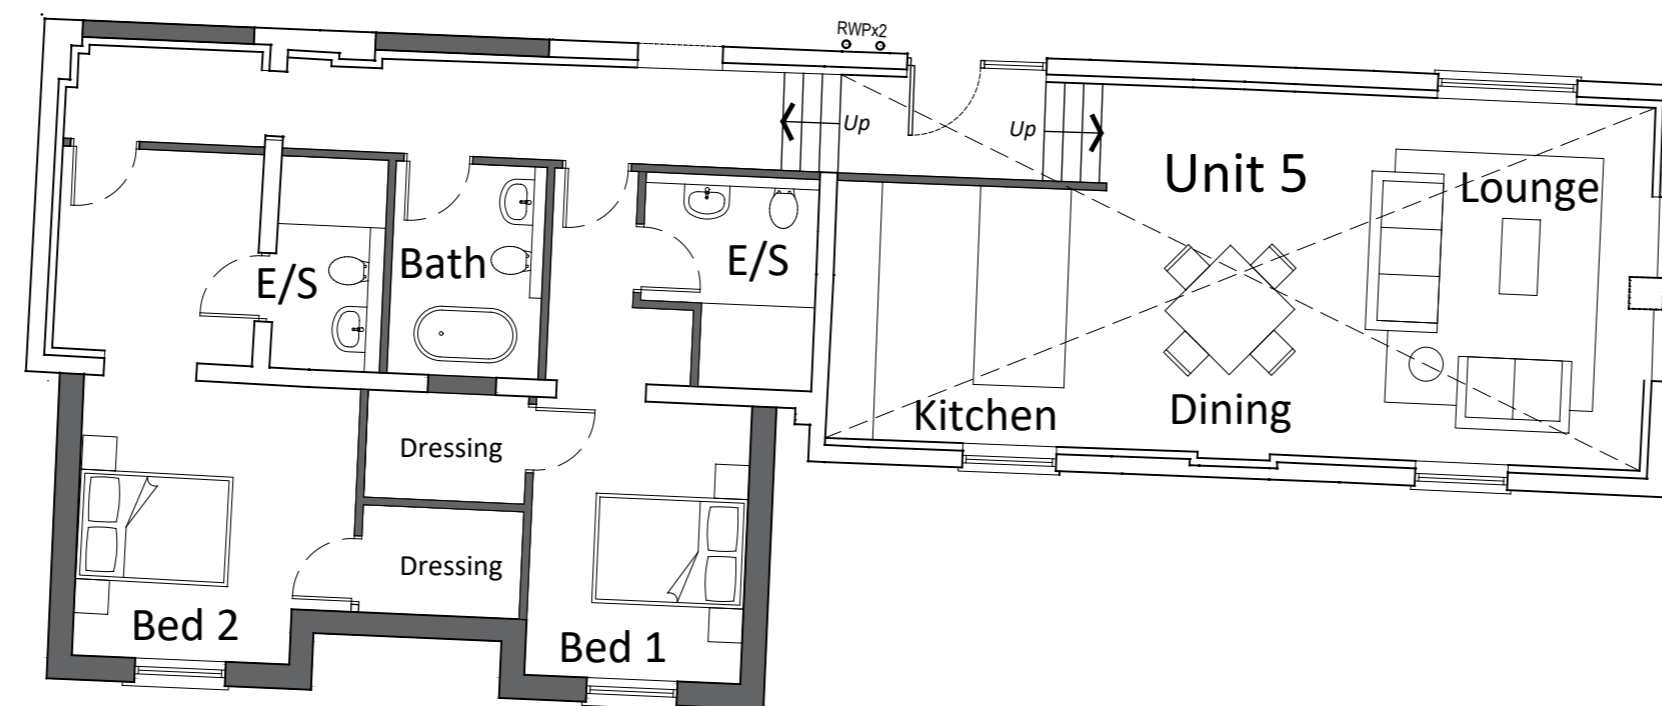

Proposed Ground Floor Plan

Schedule of Accommodation

Unit 5 - 126 sq.metres - 1356 sq.ft

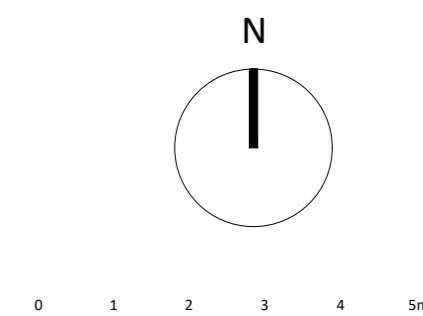

Rev	By	Description	Date
-	-	-	-

Current revision checked by: -

rdc
 Robert Doughty
 Consultancy

32 High Street, Helpringham
 Sleaford, Lincolnshire, NG34 0RA
 Tel: 01529 421646
 Email: admin@rdc-landplan.co.uk
 Web: www.rdc-landplan.co.uk

Client
 Miss Veronica Frohock

Project
 The Hollies Farmyard
 Pilmore Lane, Fulney, Spalding, PE12 6EG

Drawing
 Plot 5 Proposed Plans and Elevations

Scale @ A2
 1: 100

Date
 19/08/25

Drawn By
 PSS

Checked By
 -

Job Number
 1623-2

Status
 FP

Purpose of Issue
 Full Planning

Drawing No.
 1623-2_FP_GA11

Rev
 -