


1:100 Scale

DISCLAIMER:  
The drawing is the property of the applicant and is issued on the condition that it is not reproduced, disclosed or copied to any individual without written consent from the applicant.  
No dimensions are to be scaled from this drawing EXCEPT FOR PLANNING PURPOSES.

© COPYRIGHT MT ARCHITECTURE LTD

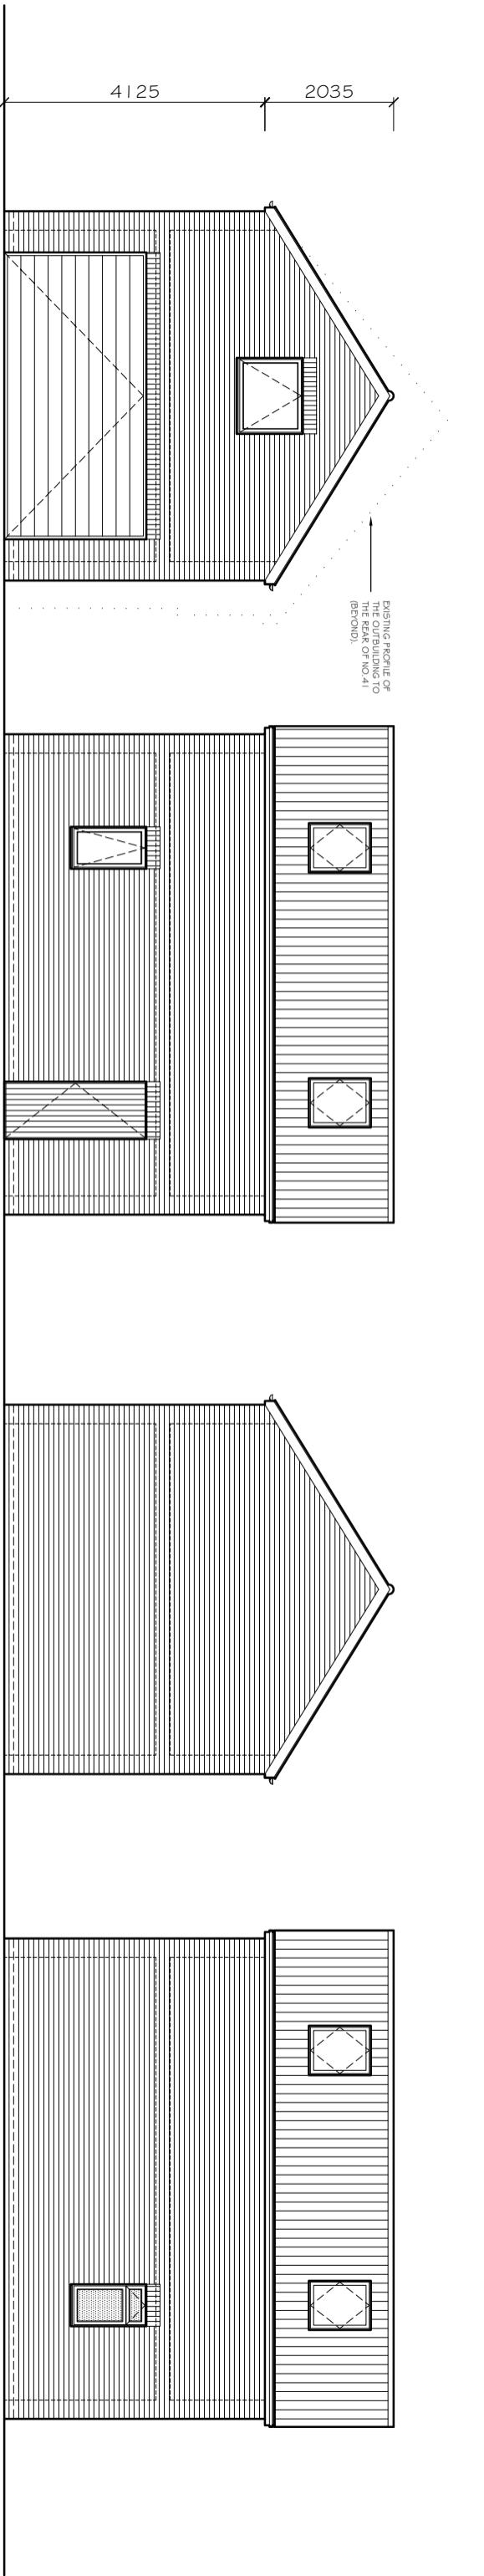

PROPOSED FRONT ELEVATION.

PROPOSED SIDE ELEVATION.

PROPOSED REAR ELEVATION.

PROPOSED SIDE ELEVATION.

PROPOSED MATERIALS:

- EXTERNAL WALLS = RED FACING BRICKWORK.
- ROOF COVERINGS = CONCRETE INTERLOCKING TILES (DARK GREY).
- EXT WINDOWS / DOORS = WHITE UPVC WINDOWS / ROLLER SHUTTER DOOR (DARK GREY).
- RAINWATER GOODS = BLACK UPVC.
- FASCIAS / SOFFITS = WHITE UPVC.

**MTArchitecture Ltd**  
DEPENDABLE ARCHITECTURAL SERVICES  
7 Ream Close, Eynesbury, St Neots, Cambridgeshire PE19 2HE  
www.mt-architecture ltd.co.uk / info@mt-architecture ltd.co.uk  
01480 474708 / 07921504260

Scale: 1:100@A3 Drawing Title: PROPOSED ELEVATIONS.

Date: MAY 2025 Project Title: MR. JOHN ANDERSON, Drawing no: 025031/5 Revision: B