


Front Elevation



Side Elevation

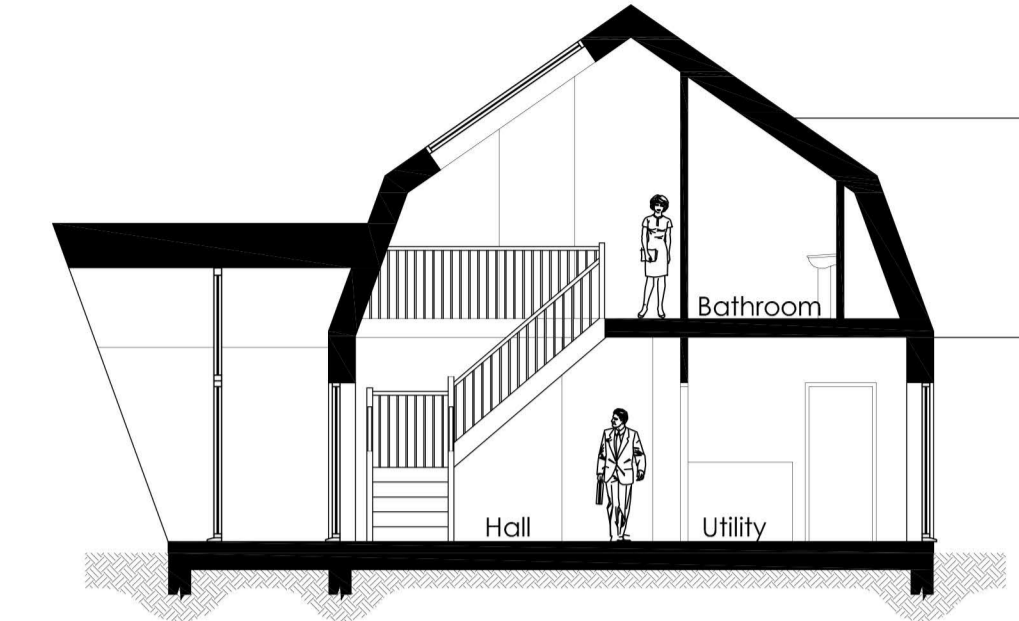

Section A-A




Rear Elevation




Side Elevation



Ground Floor Plan

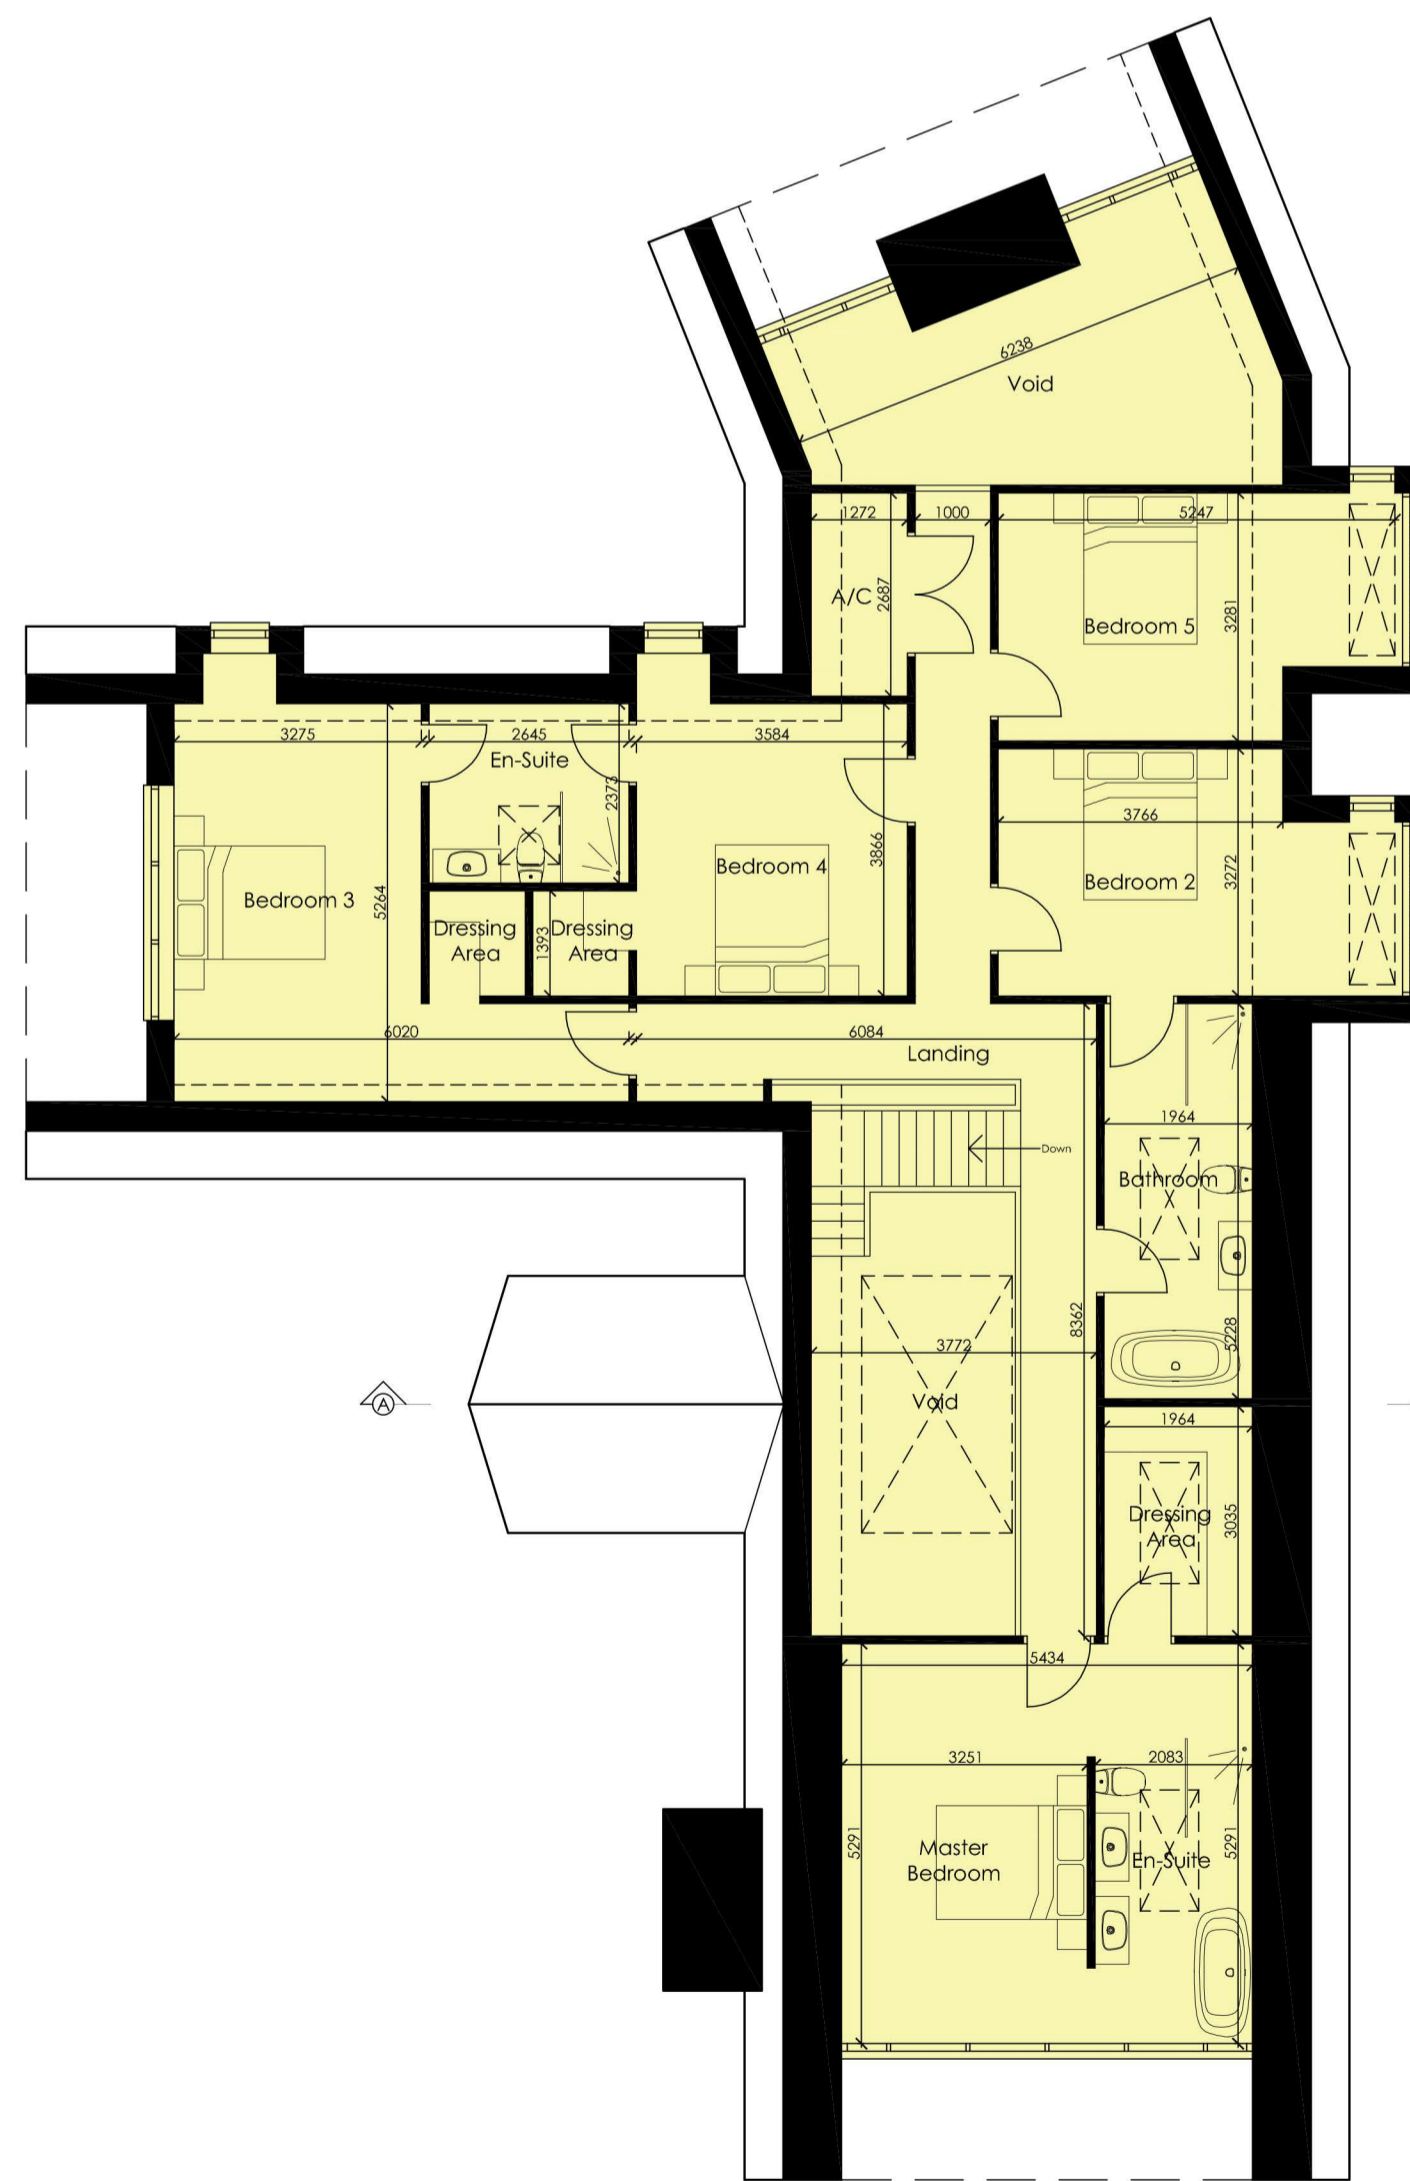

First Floor Plan

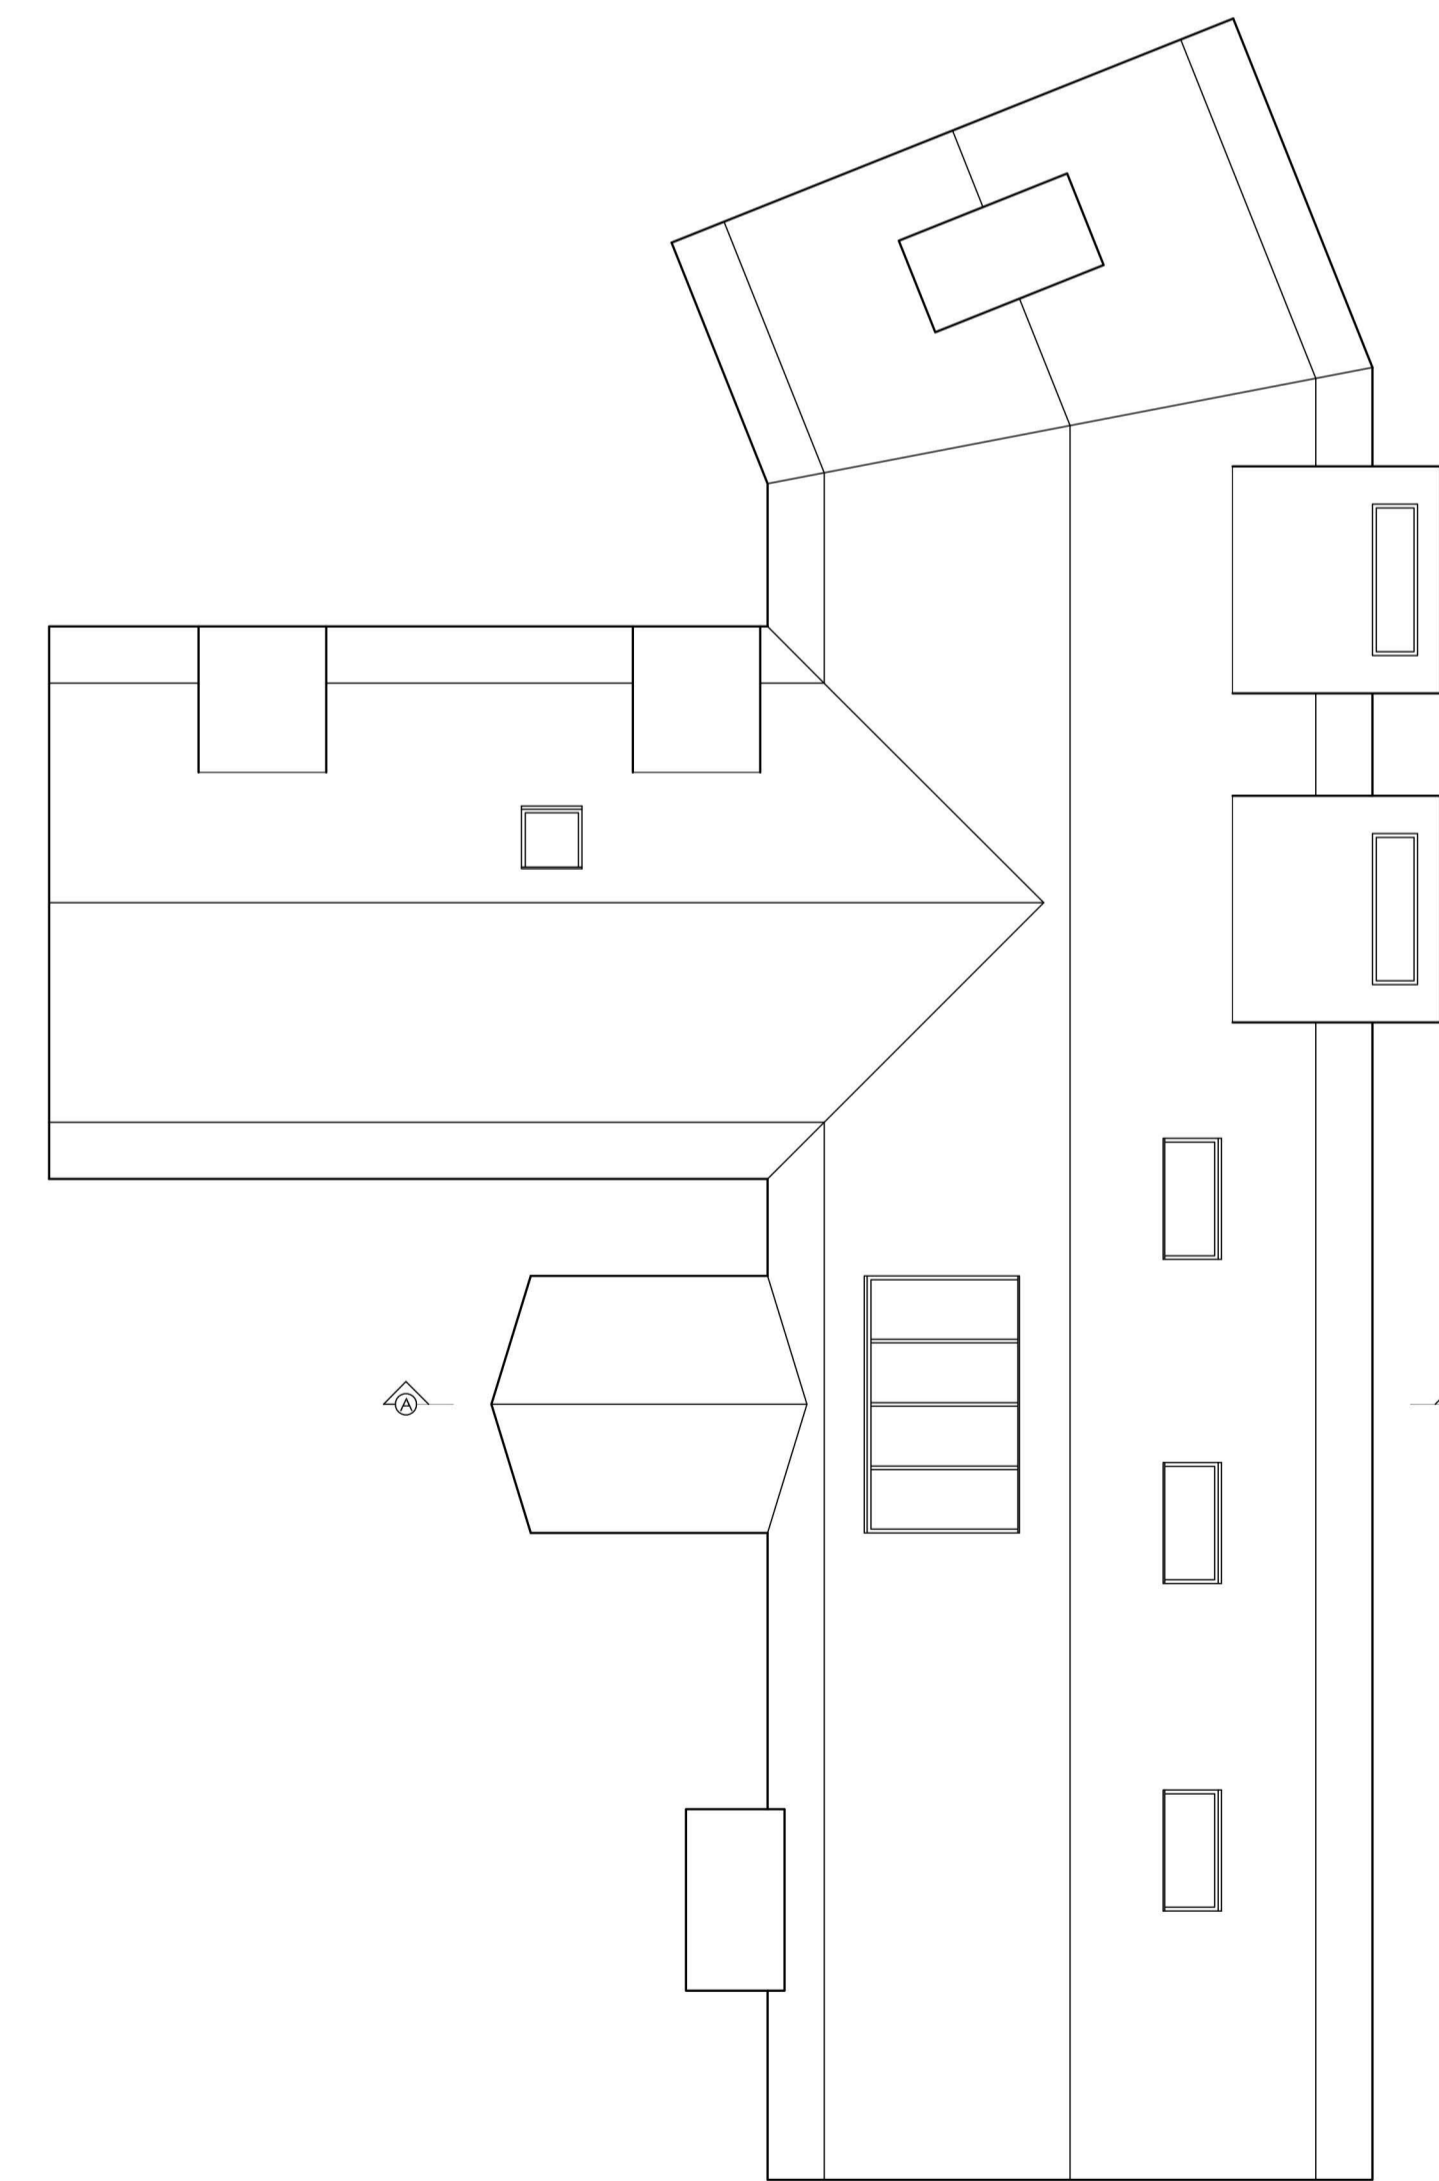

Roof Plan

Do not scale directly from this drawing. All discrepancies are to be brought to the attention of the below office.
The copyright to this drawing is owned by Studio 11 Architecture.

Materials Key

- ① Eternit Thrutone Slates
- ② Red Reclaimed Brickwork
- ③ Oak Vertical Boarding
- ④ Oak Coloured Windows and Doors

REVISION DATE DRAWN DESCRIPTION



THE BOATHOUSE, HARBOUR SQUARE,
NENE PARADE, WISBECH,
CAMBRIDGESHIRE, PE13 3BH
T: 01945 467339
E: design@studio11architecture.co.uk
W: www.studio11architecture.co.uk

CLIENT Mr N Marshall
PROJECT Proposed Self Build Zero Carbon Family Home at Weston Hills Road, Low Fulney

DRAWING Floor Plans, Elevations & Section

DRAWN	PROJECT DESIGNER	PROJECT DIRECTOR
EG	KB	KB
DATE	SCALE	PAPER SIZE
21.12.2018	1:100	A1

DRAWING NUMBER 416.PD.01
Working in partnership with Ralph Charman Associates & Eleven Consultants

