


General Notes
 1. All dimensions are shown in 'mm' unless otherwise stated.
 2. The contractor, sub-contractors and suppliers must verify all dimensions on site prior to the commencement of any work.
 3. This drawing is to be read in conjunction with all relevant engineers and specialist sub-contractors drawings and specifications.
 4. Any discrepancies are to be brought to the designers attention.

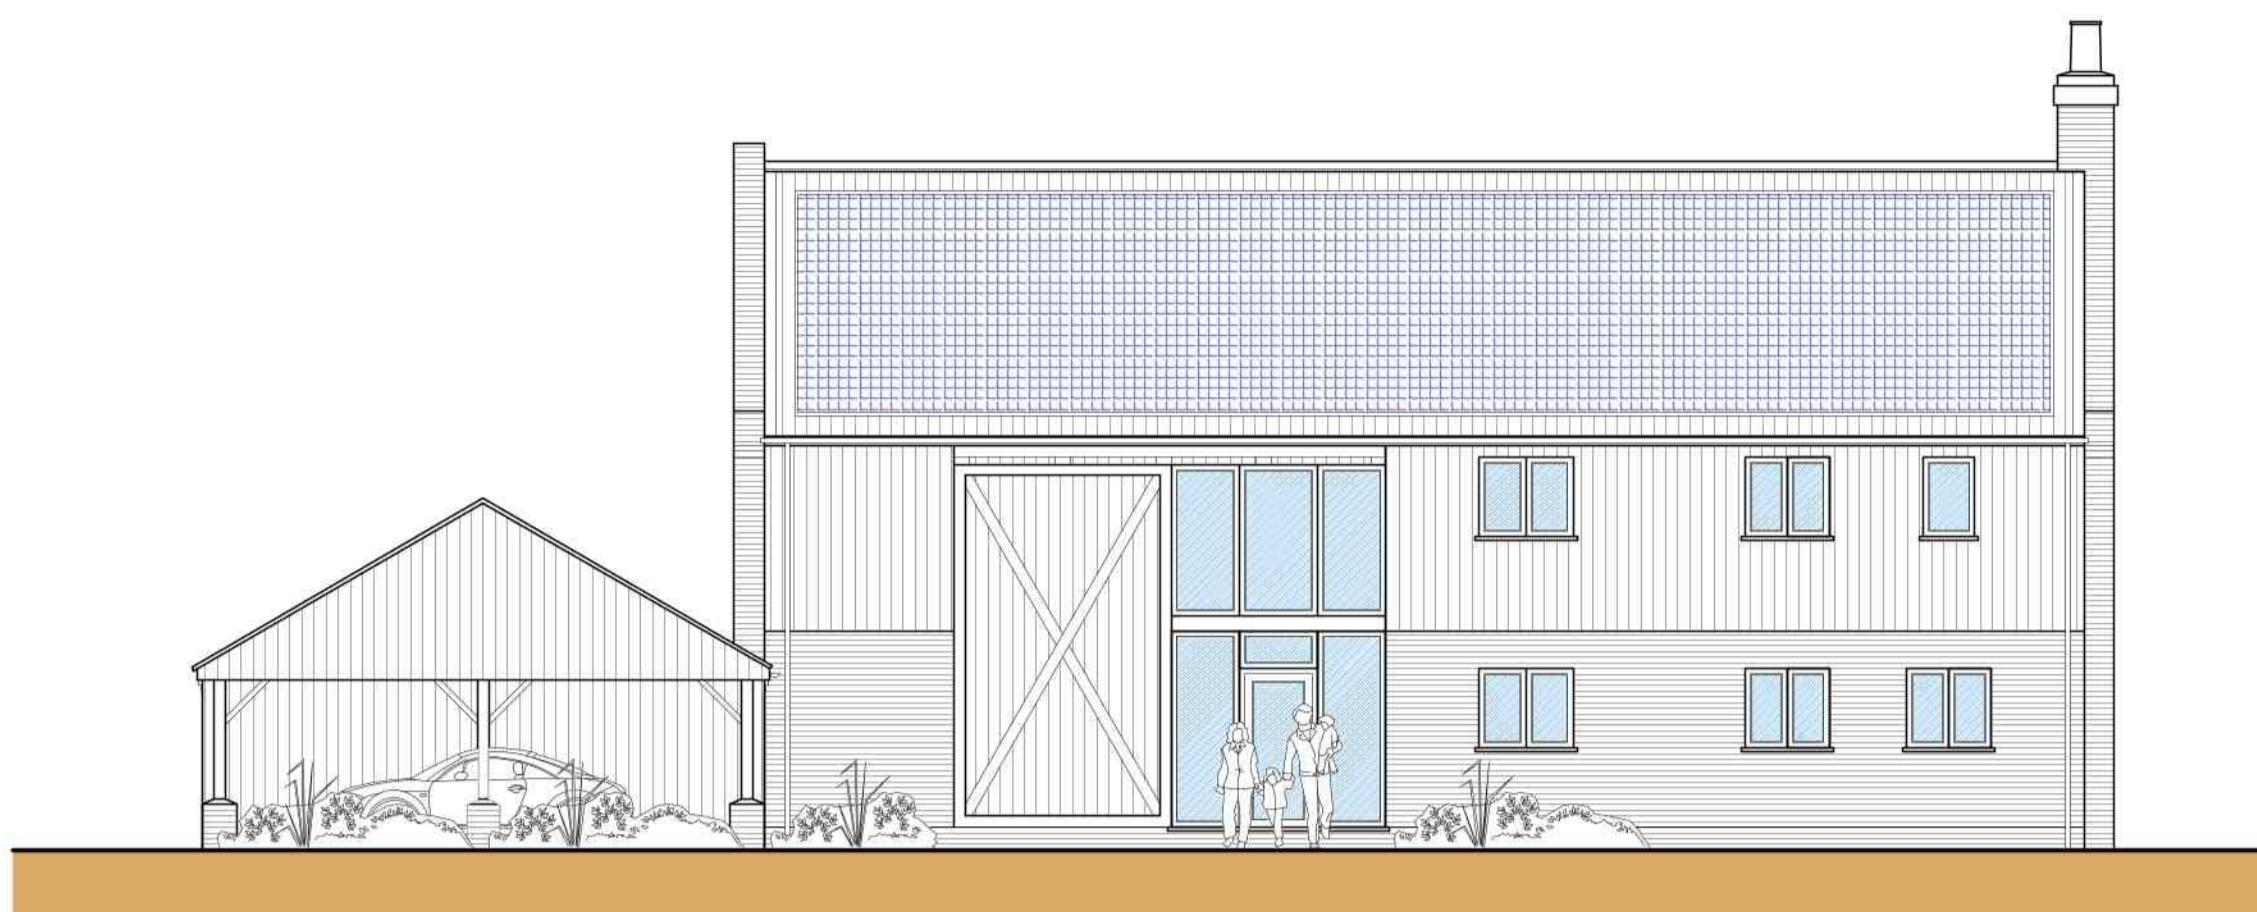

Front Elevation (SW)
Scale: 1:100



Side Elevation (SE)
Scale: 1:100




Rear Elevation (NE)
Scale: 1:100



Side Elevation (NW)
Scale: 1:100



Section A-A
Scale: 1:100

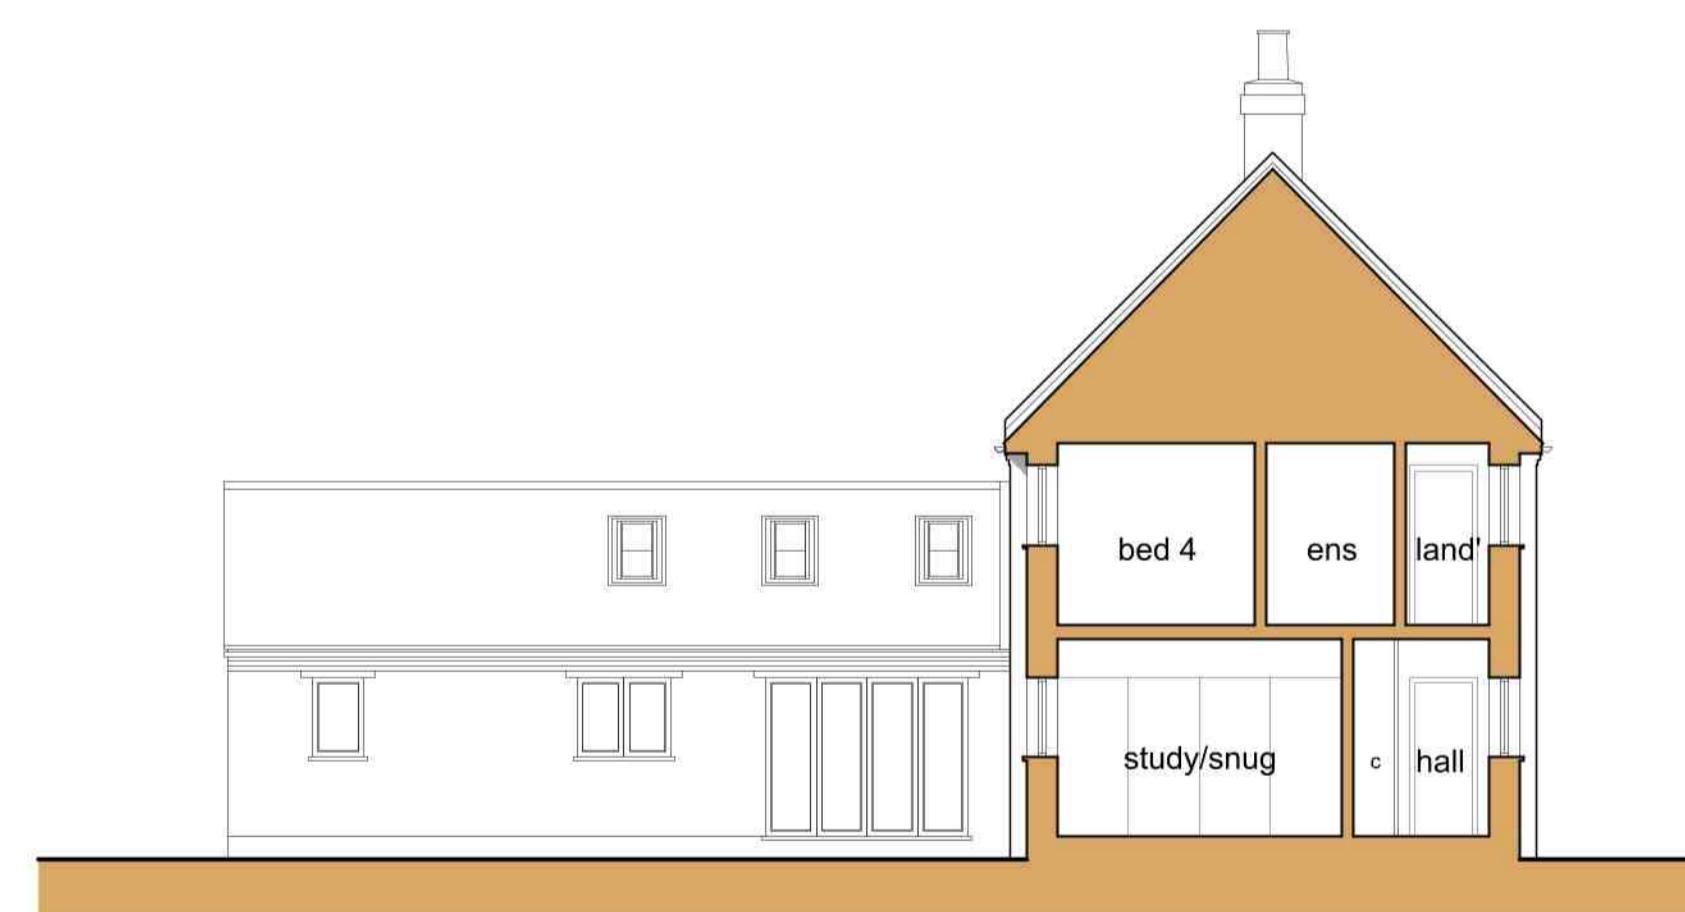

Section B-B
Scale: 1:100

ELEVATIONS KEY

- Indicates proposed metal sheet roof cladding
- Indicates proposed metal sheet wall cladding
- Indicates proposed farmyard brickwork
- Indicates proposed aluminium joinery
- Indicates proposed PV

FOR APPROVAL

SWANN EDWARDS
A R C H I T E C T U R E

Swann Edwards Architecture Limited, Black Barn, Fen Road,
Guyhirn, Wisbech, Cambs, PE13 4AA
t 01945 450694 e info@swannedwards.co.uk w www.swannedwards.co.uk

Job Title Proposed Dwelling at Land Adj. The Barn, Holly Cottage, Old Fen Dike, Sutton St James, PE12 0HE	Date August 2025	Drawn by GT
Drawing Title Planning Drawing Sections & Elevations	Checked by GL	
Job No. Dwg No. SE-2123 PP1200	Sheet Size A1	Sheet Size Revision D