
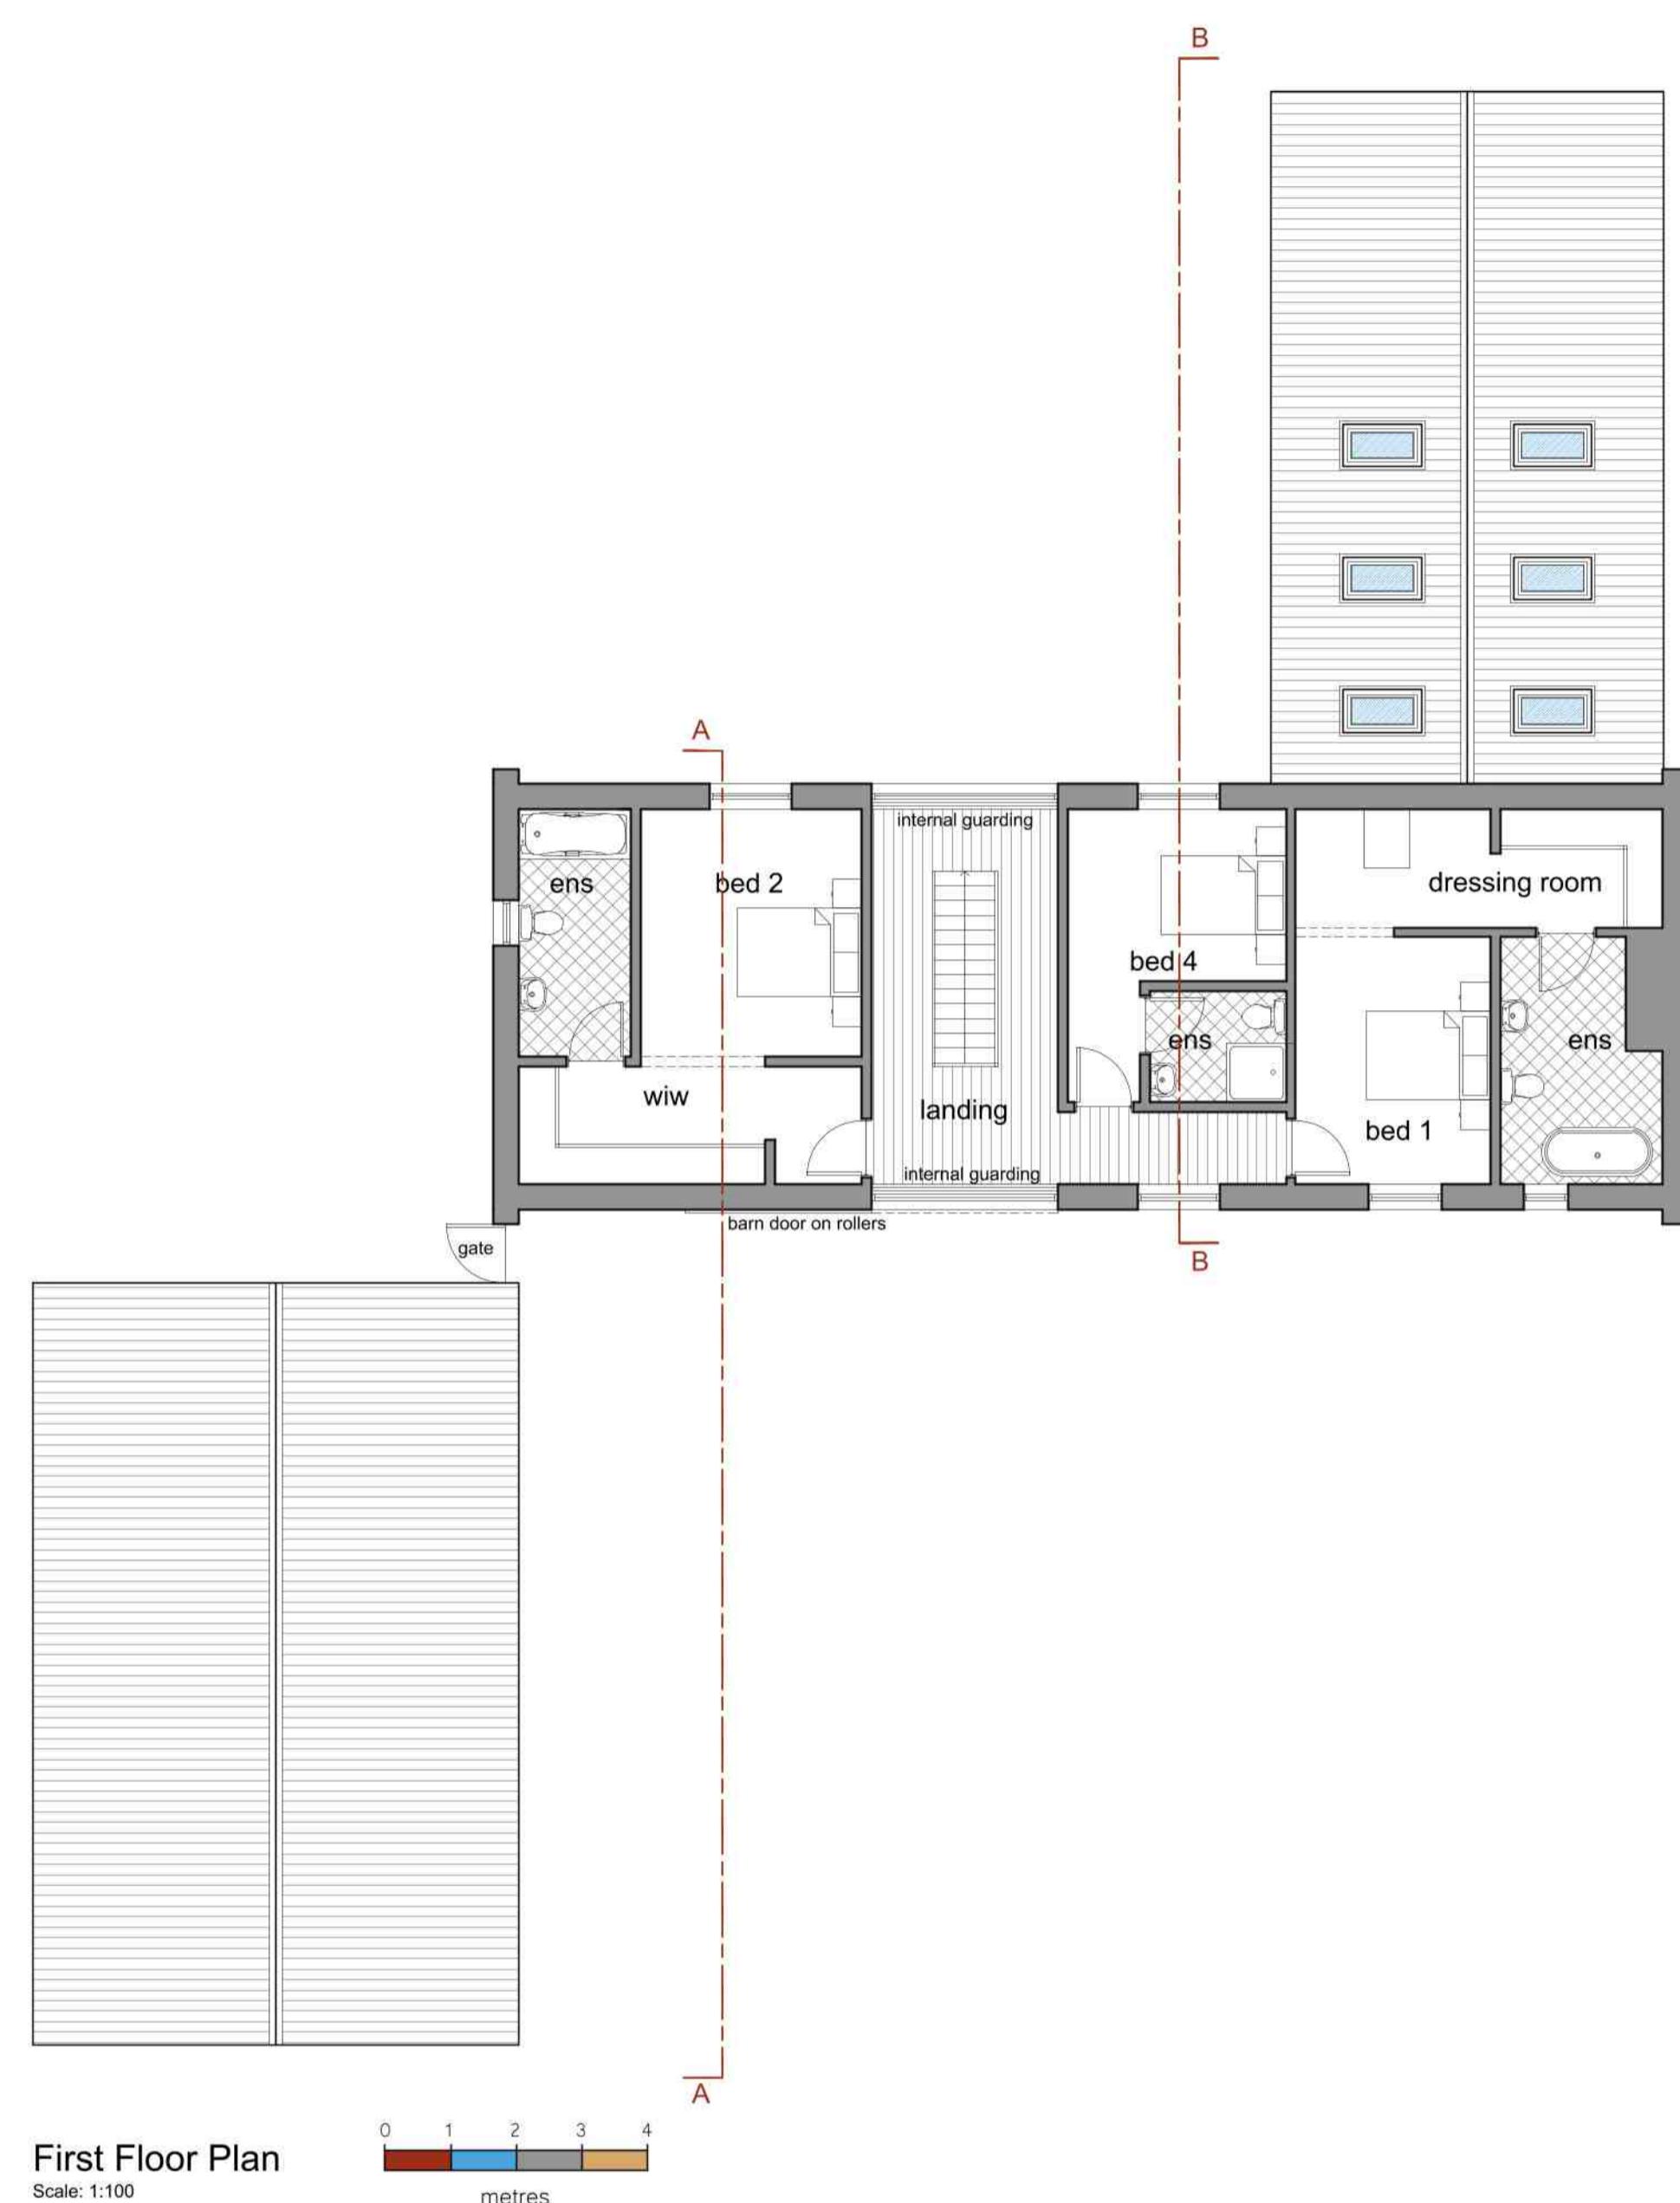


General Notes  
 1. All dimensions are shown in 'mm' unless otherwise stated.  
 2. The contractor, sub-contractors and suppliers must verify all dimensions on site prior to the commencement of any work.  
 3. This drawing is to be read in conjunction with all relevant engineers and specialist sub-contractors drawings and specifications.  
 4. Any discrepancies are to be brought to the designers attention.

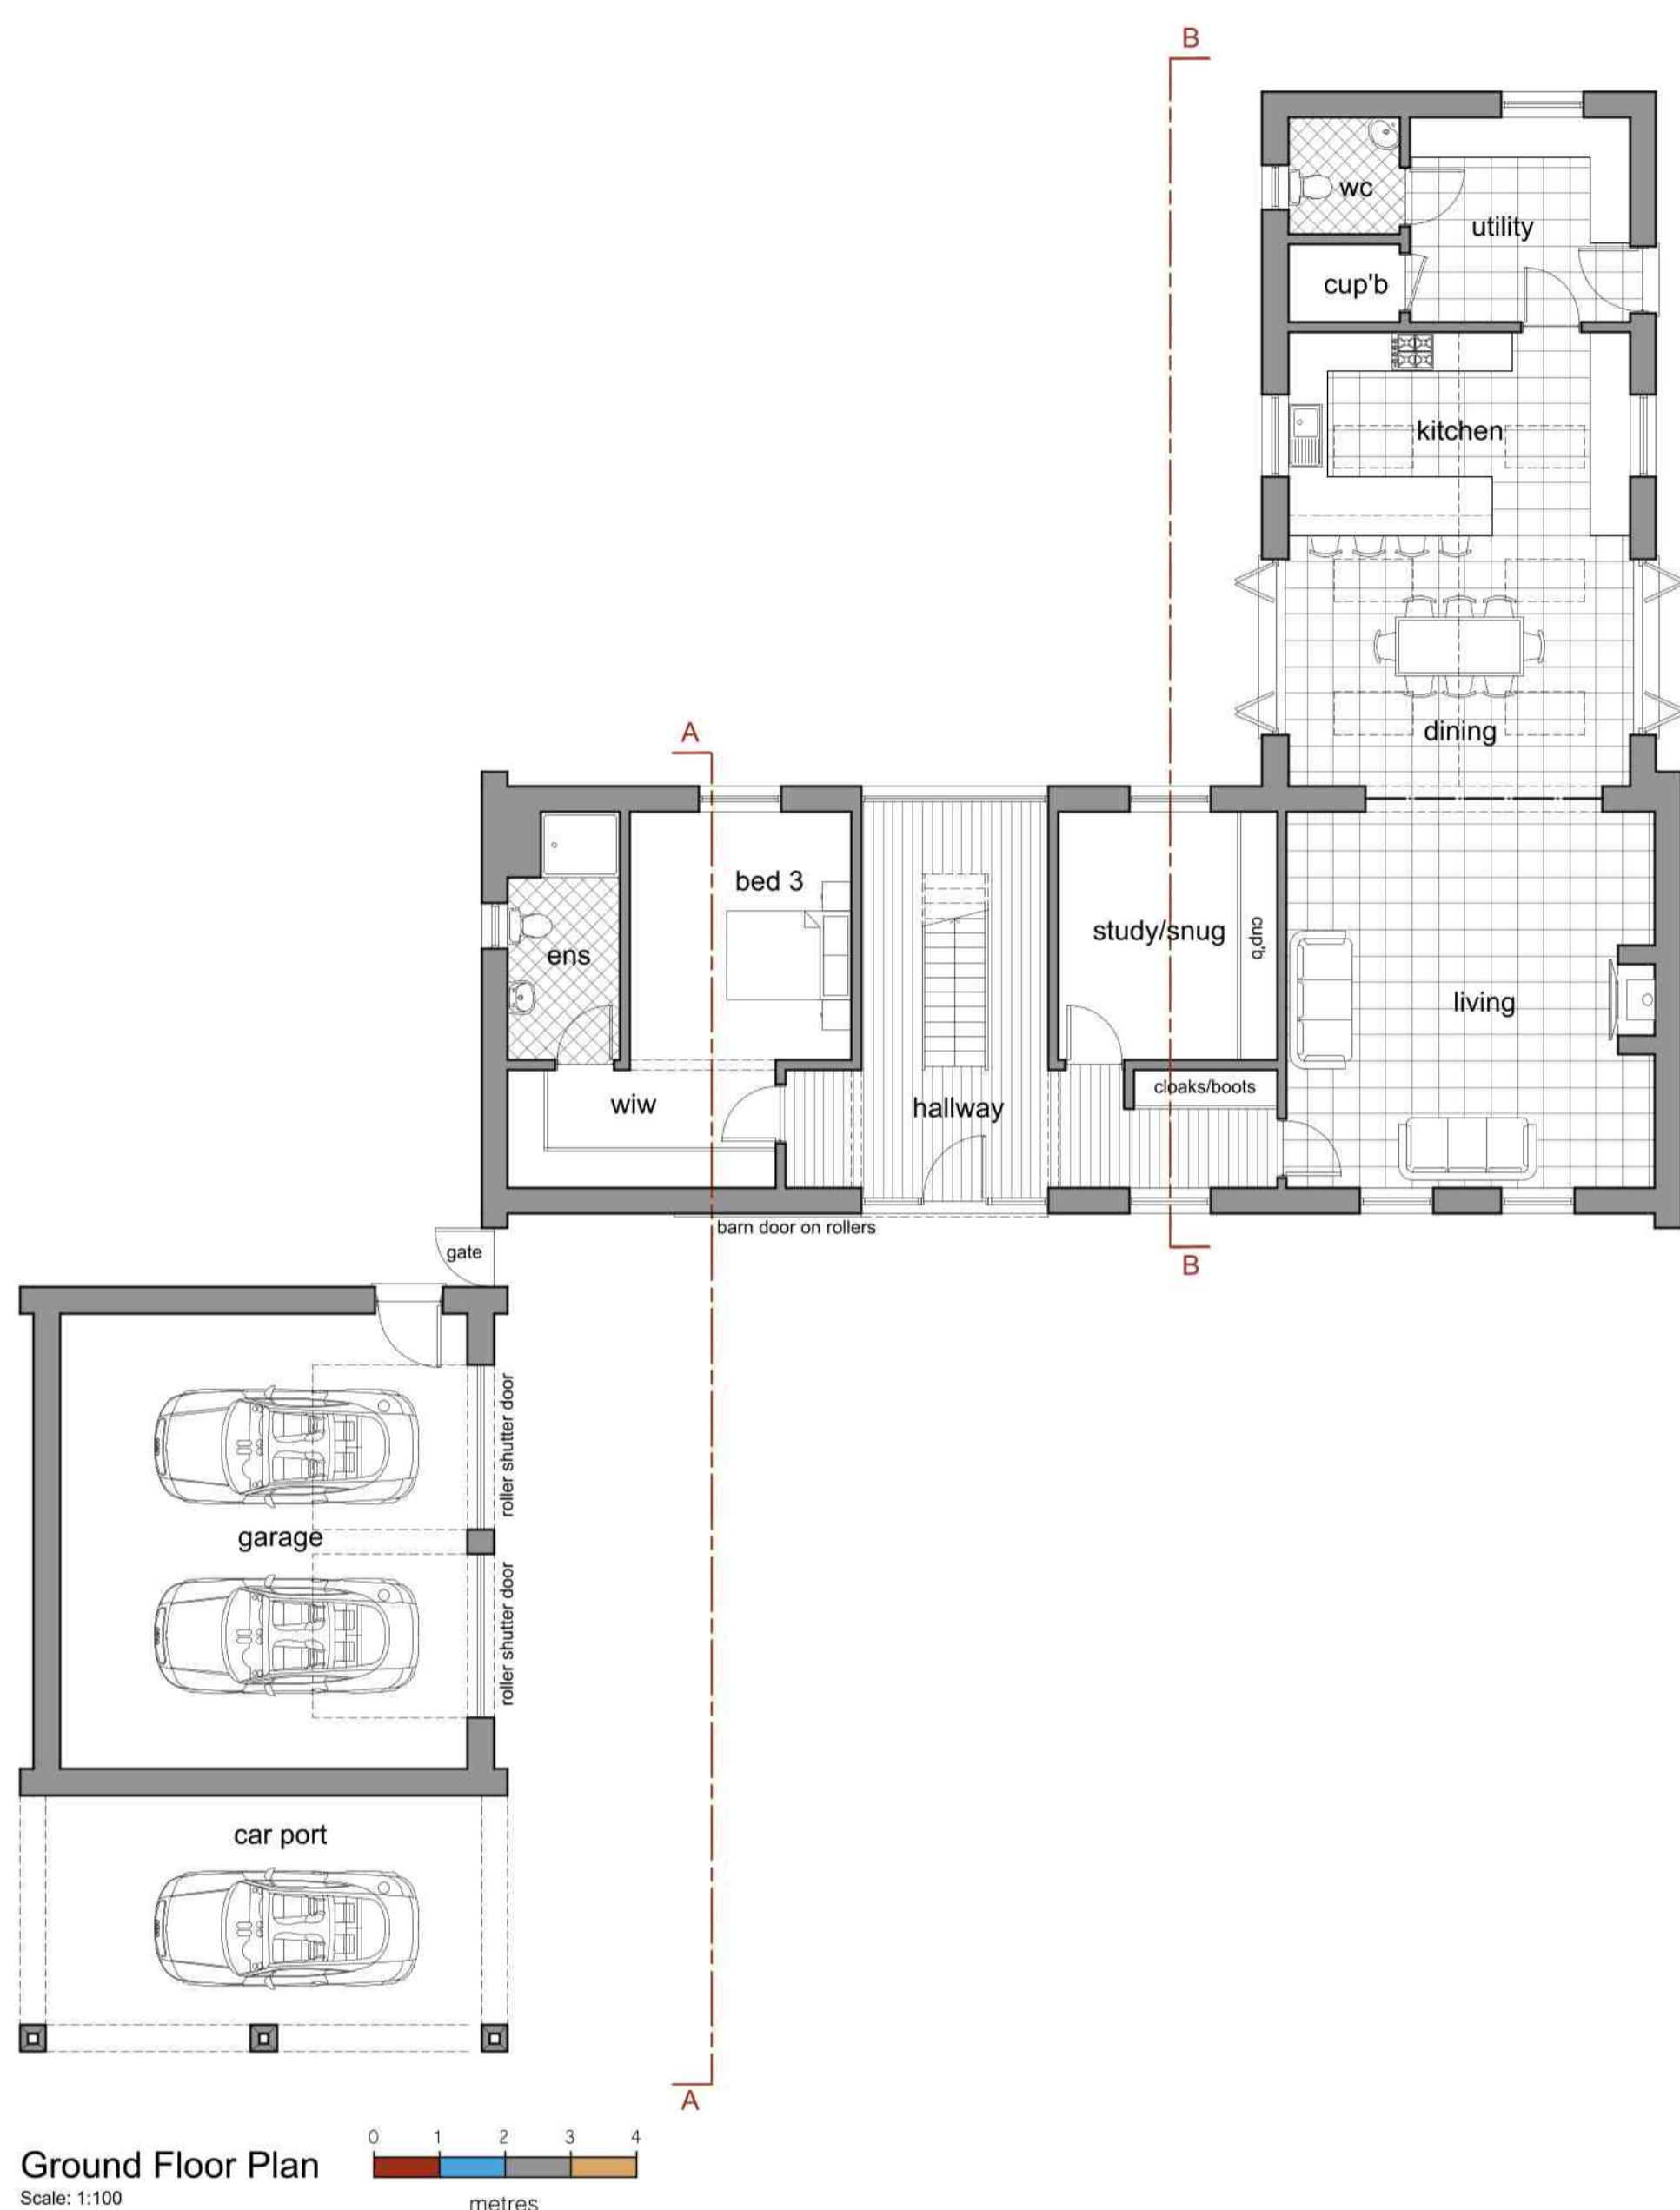

FOR APPROVAL	
 <b>SWANN EDWARDS</b> ARCHITECTURE	
Swann Edwards Architecture Limited, Black Barn, Fen Road, Guyhirn, Wisbech, Cambs, PE13 4AA t 01945 450694 e info@swannedwards.co.uk w www.swannedwards.co.uk	
Job Title Proposed Dwelling at Land Adj. The Barn, Holly Cottage, Old Fen Dike, Sutton St James, PE12 0HE	Date August 2025
Drawing Title Planning Drawing Floor Plans	Drawn by GT Checked by GL
Job No. SE-2-123 Dwg No. PP1300	Sheet Size A1 Revision