

General Notes


All dimensions are shown in 'mm' unless otherwise stated.

The contractor, sub-contractors and suppliers must verify all dimensions on site prior to the commencement of any work.

This drawing is to be read in conjunction with all relevant engineers and specialist sub-contractors drawings and specifications.

Any discrepancies are to be brought to the designers attention.

SITE PLAN KEY

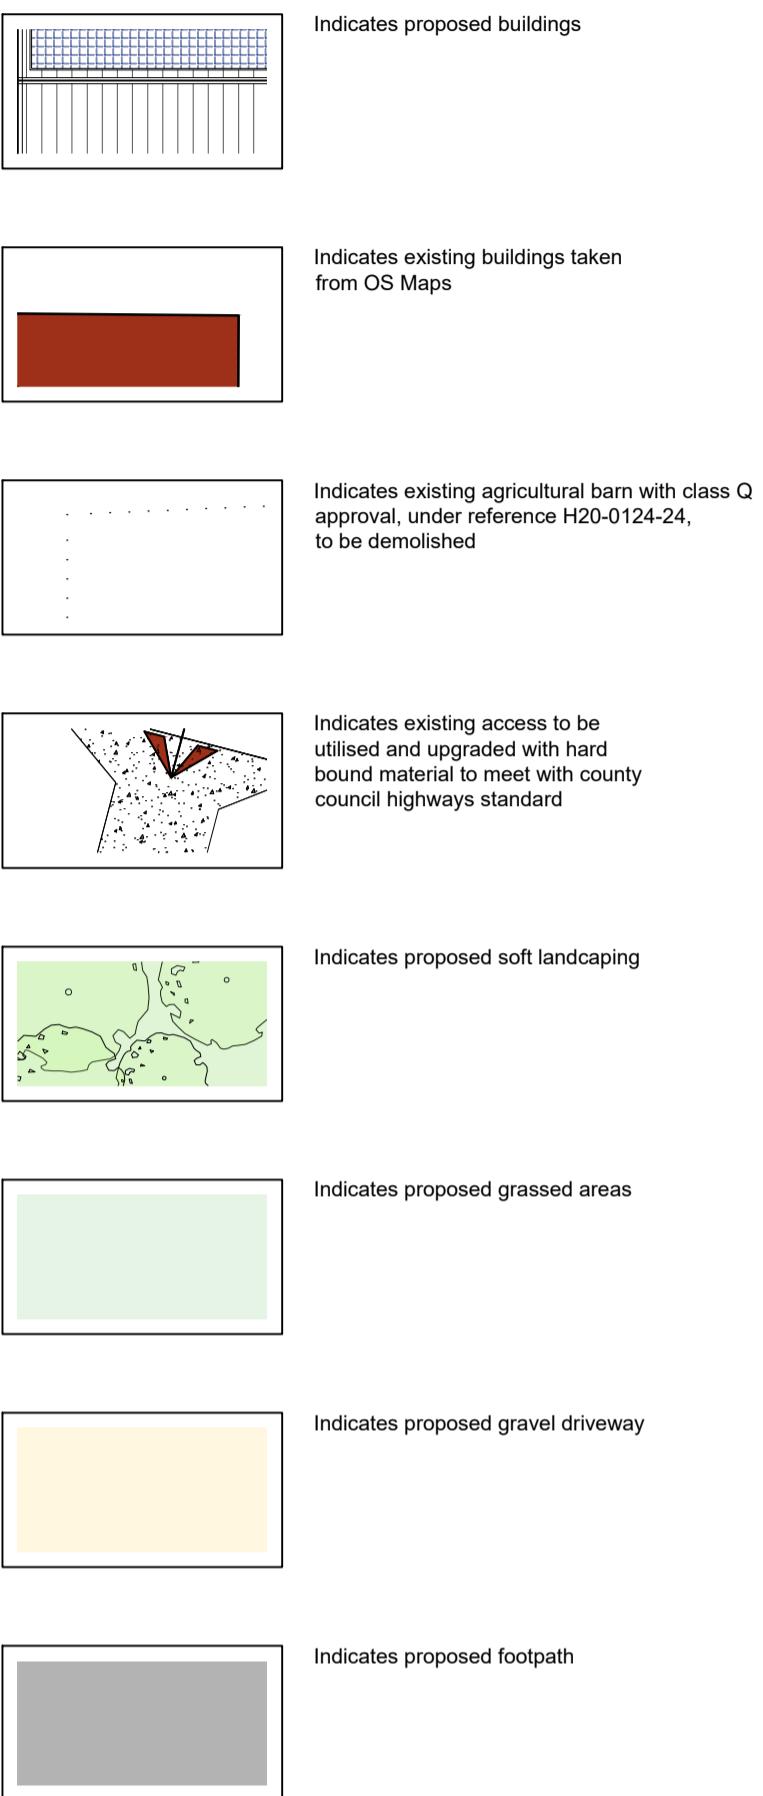

| | | | | |
|--|--|--------------------------|--|--|
| Status | | FOR APPROVAL | | |
|  | | SWANN EDWARDS | | |
| A R C H I T E C T U R E | | | | |
| Swann Edwards Architecture Limited, Black Barn, Fen Road, Guyhirn, Wisbech, Cambs. PE13 4AA t 01945 450694 e info@swannedwards.co.uk w www.swannedwards.co.uk | | | | |
| Job Title Proposed Dwelling at Land Adj. The Barn, Holly Cottage, Old Fen Dike, Sutton St James, PE12 0HE | | Date August 2024 | Drawn by GT Checked by GL | |
| Drawing Title Planning Drawing Site Plan | | Job No. SE-2123 | Sheet Size A1 | |
| | | Dwg No. PP1100 | Revision C | |