




General Notes
 1. All dimensions are shown in 'mm' unless otherwise stated.
 2. The contractor, sub-contractors and suppliers must verify all dimensions on site prior to the commencement of any work.
 3. This drawing is to be read in conjunction with all relevant engineers and specialist sub-contractors drawings and specifications.
 4. Any discrepancies are to be brought to the designers attention.

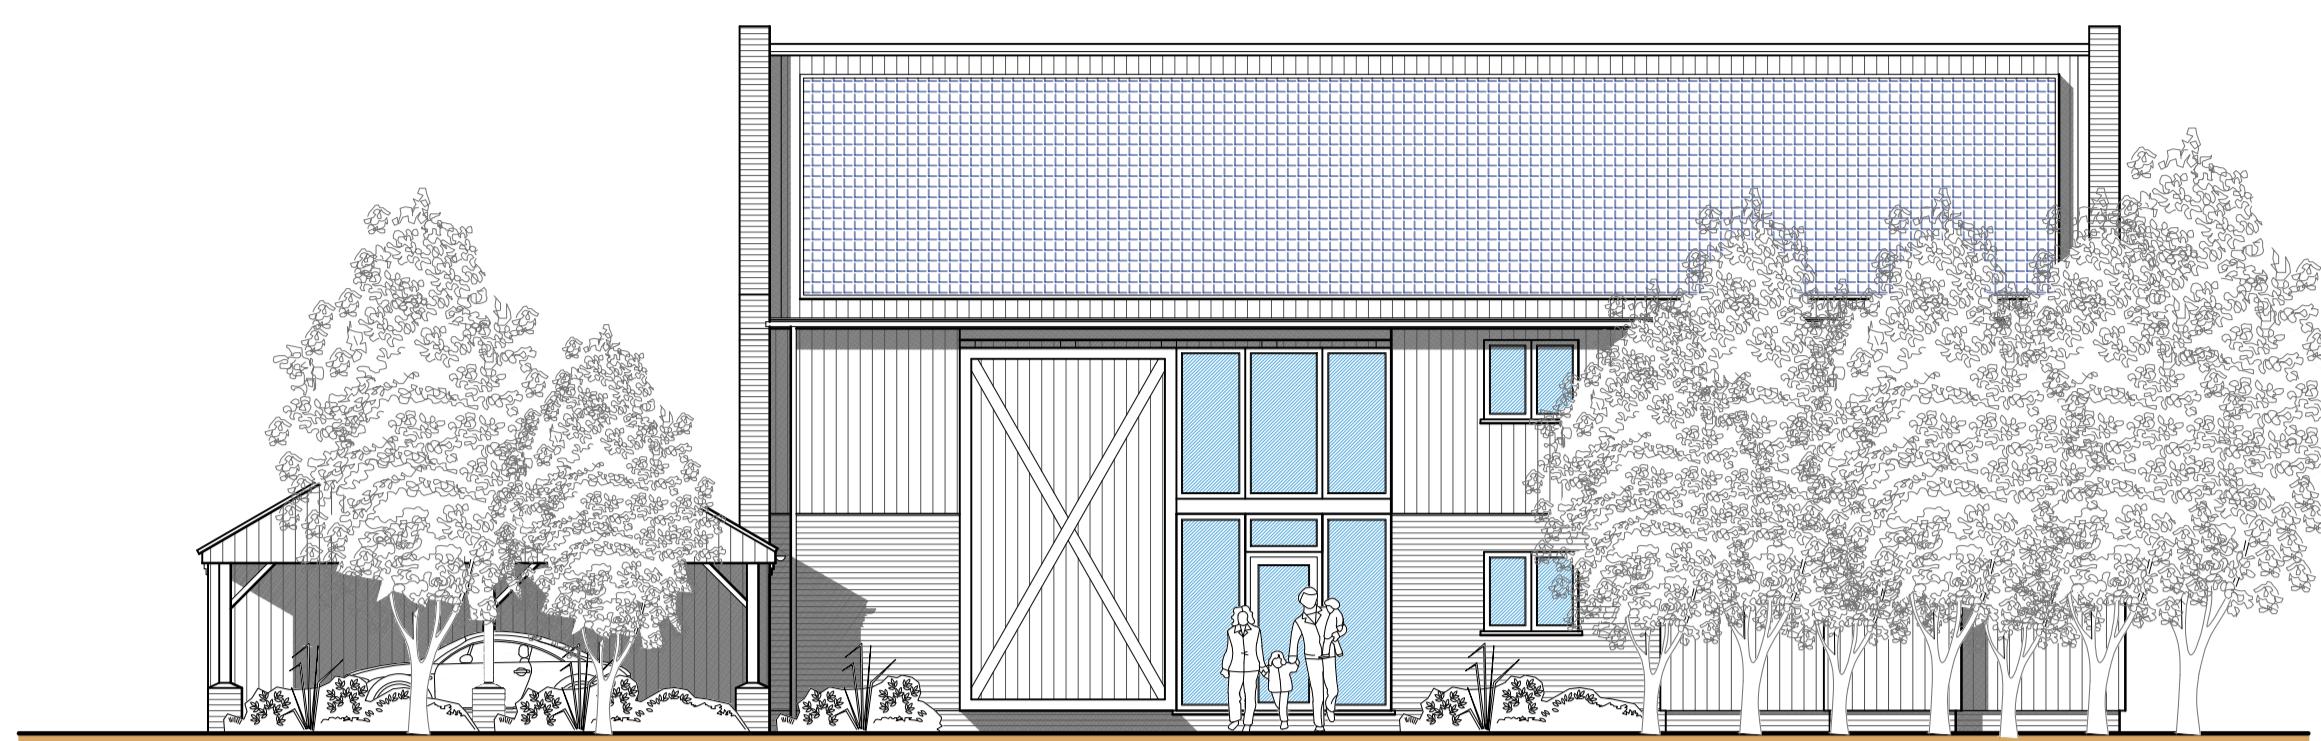


Front Elevation (SW)
Scale: 1:100
metres

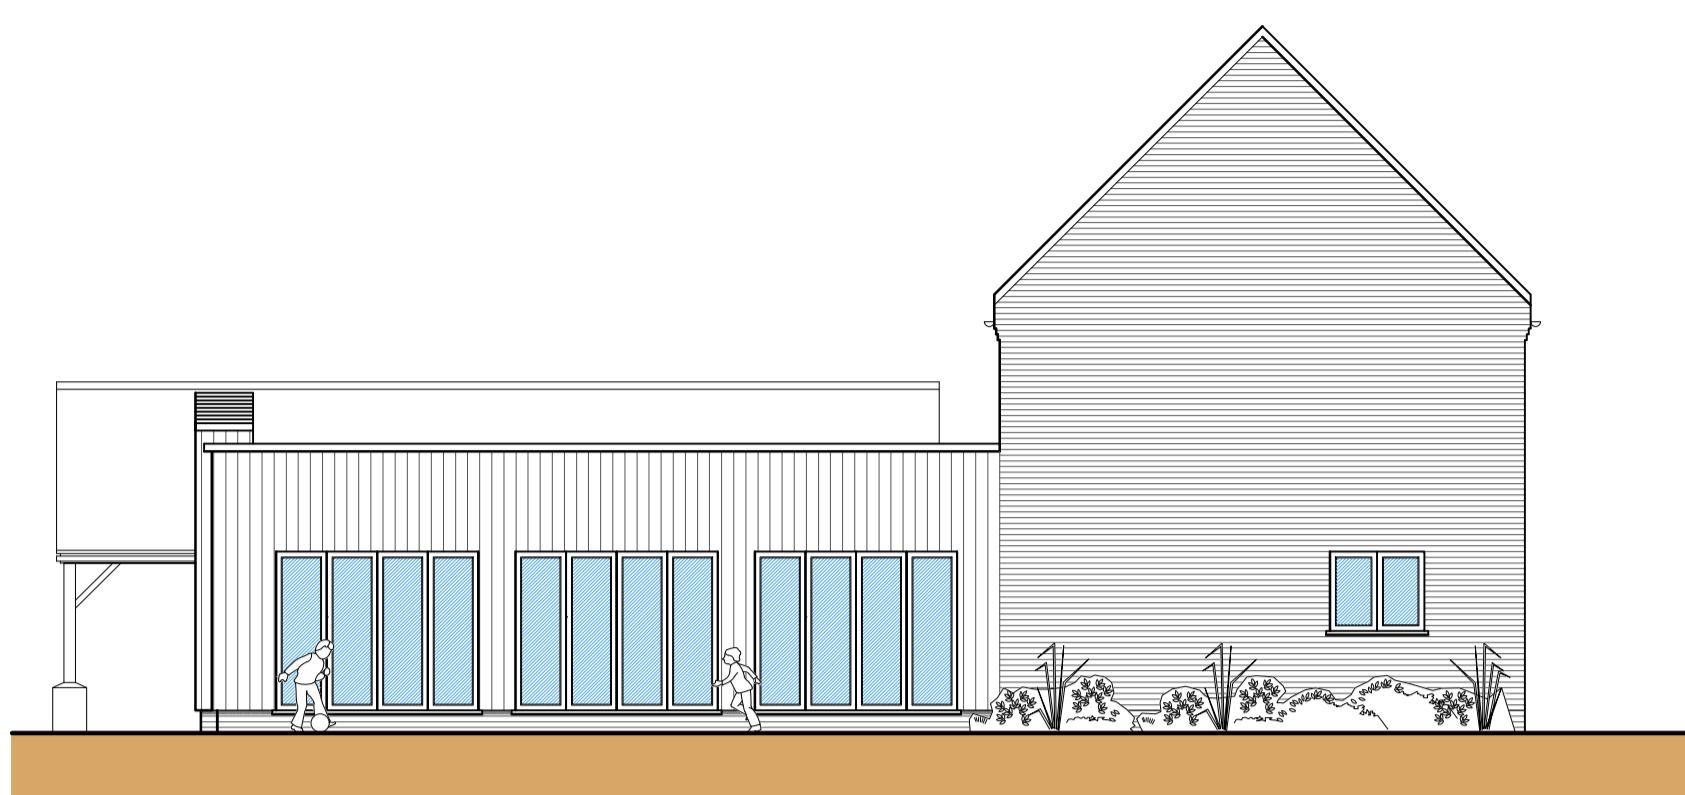


Side Elevation (SE)
Scale: 1:100
metres

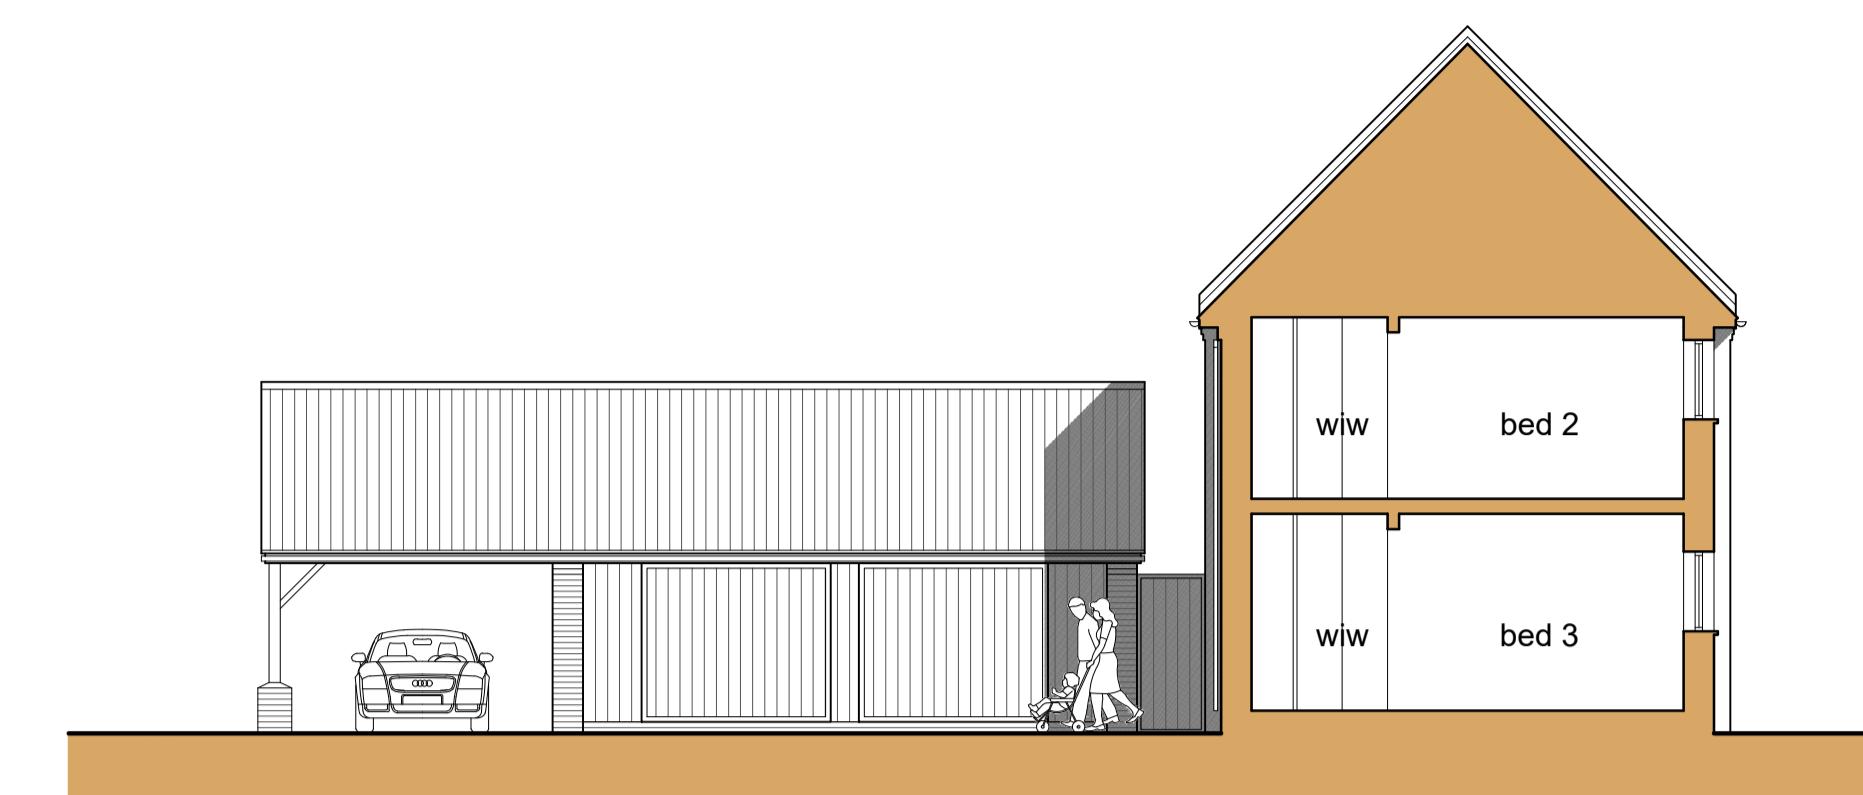

Section A-A
Scale: 1:100
metres

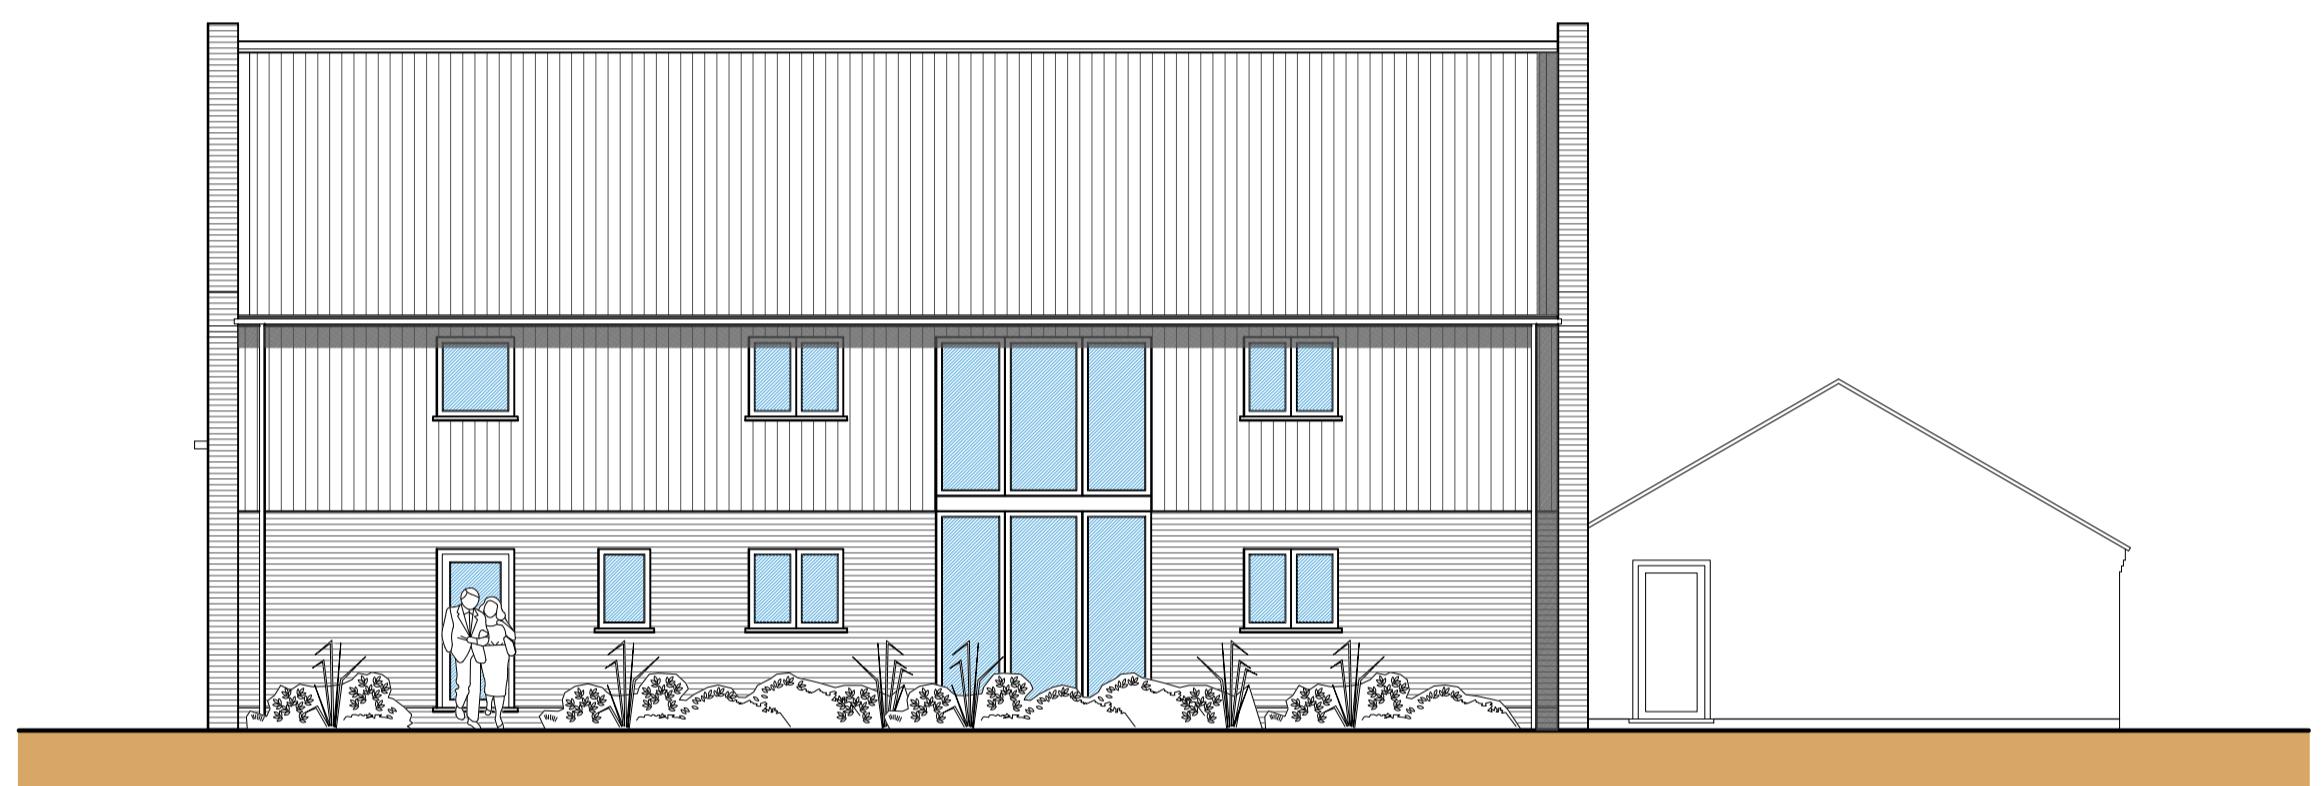


Rear Elevation (NE)
Scale: 1:100
metres

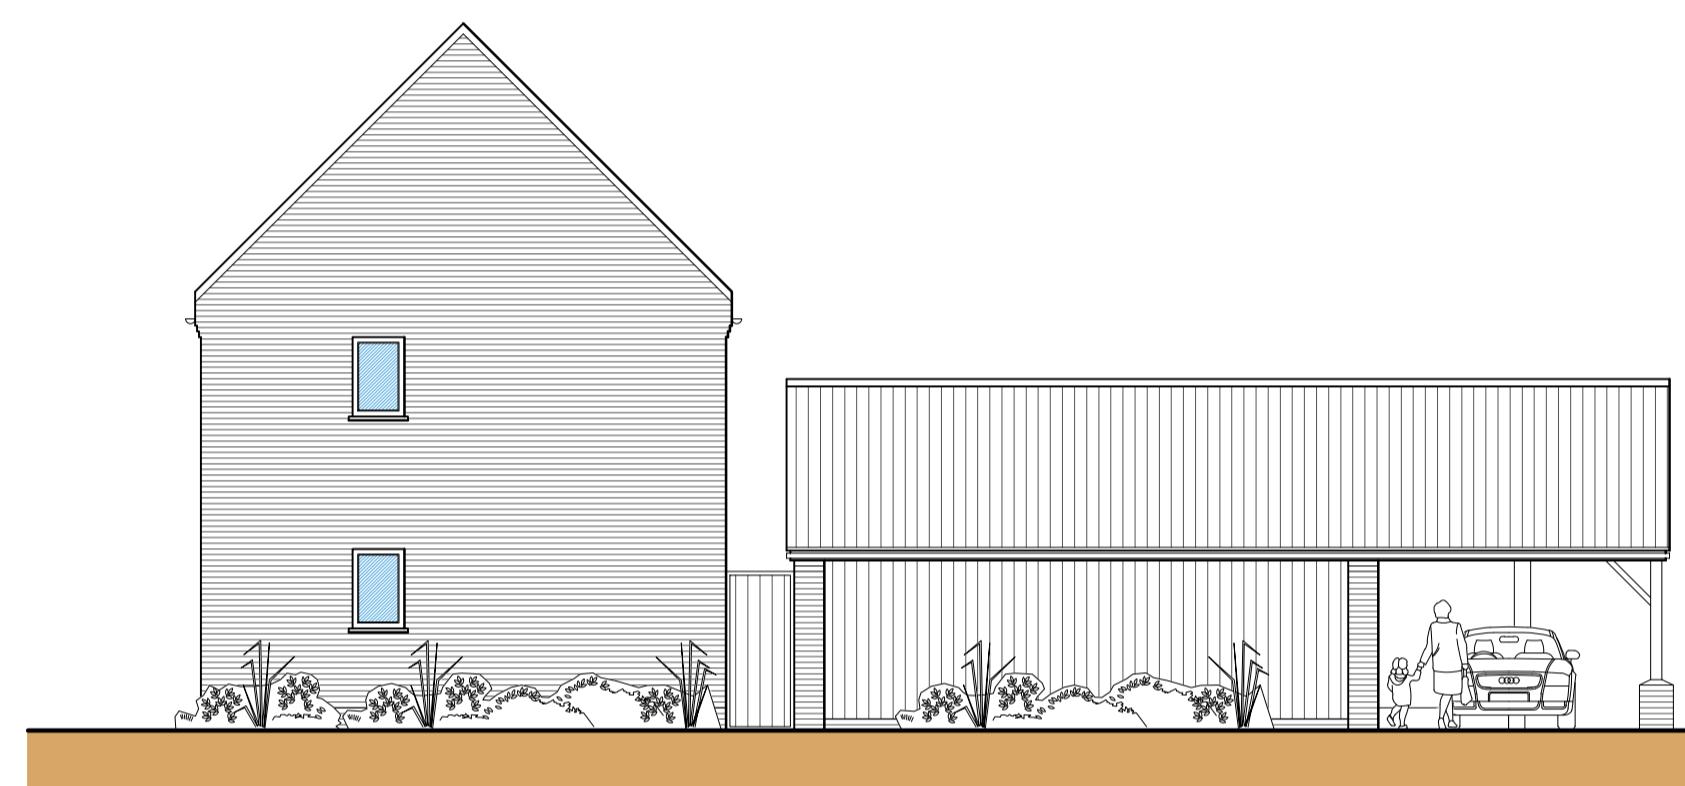


Side Elevation (NW)
Scale: 1:100
metres



Section B-B
Scale: 1:100
metres

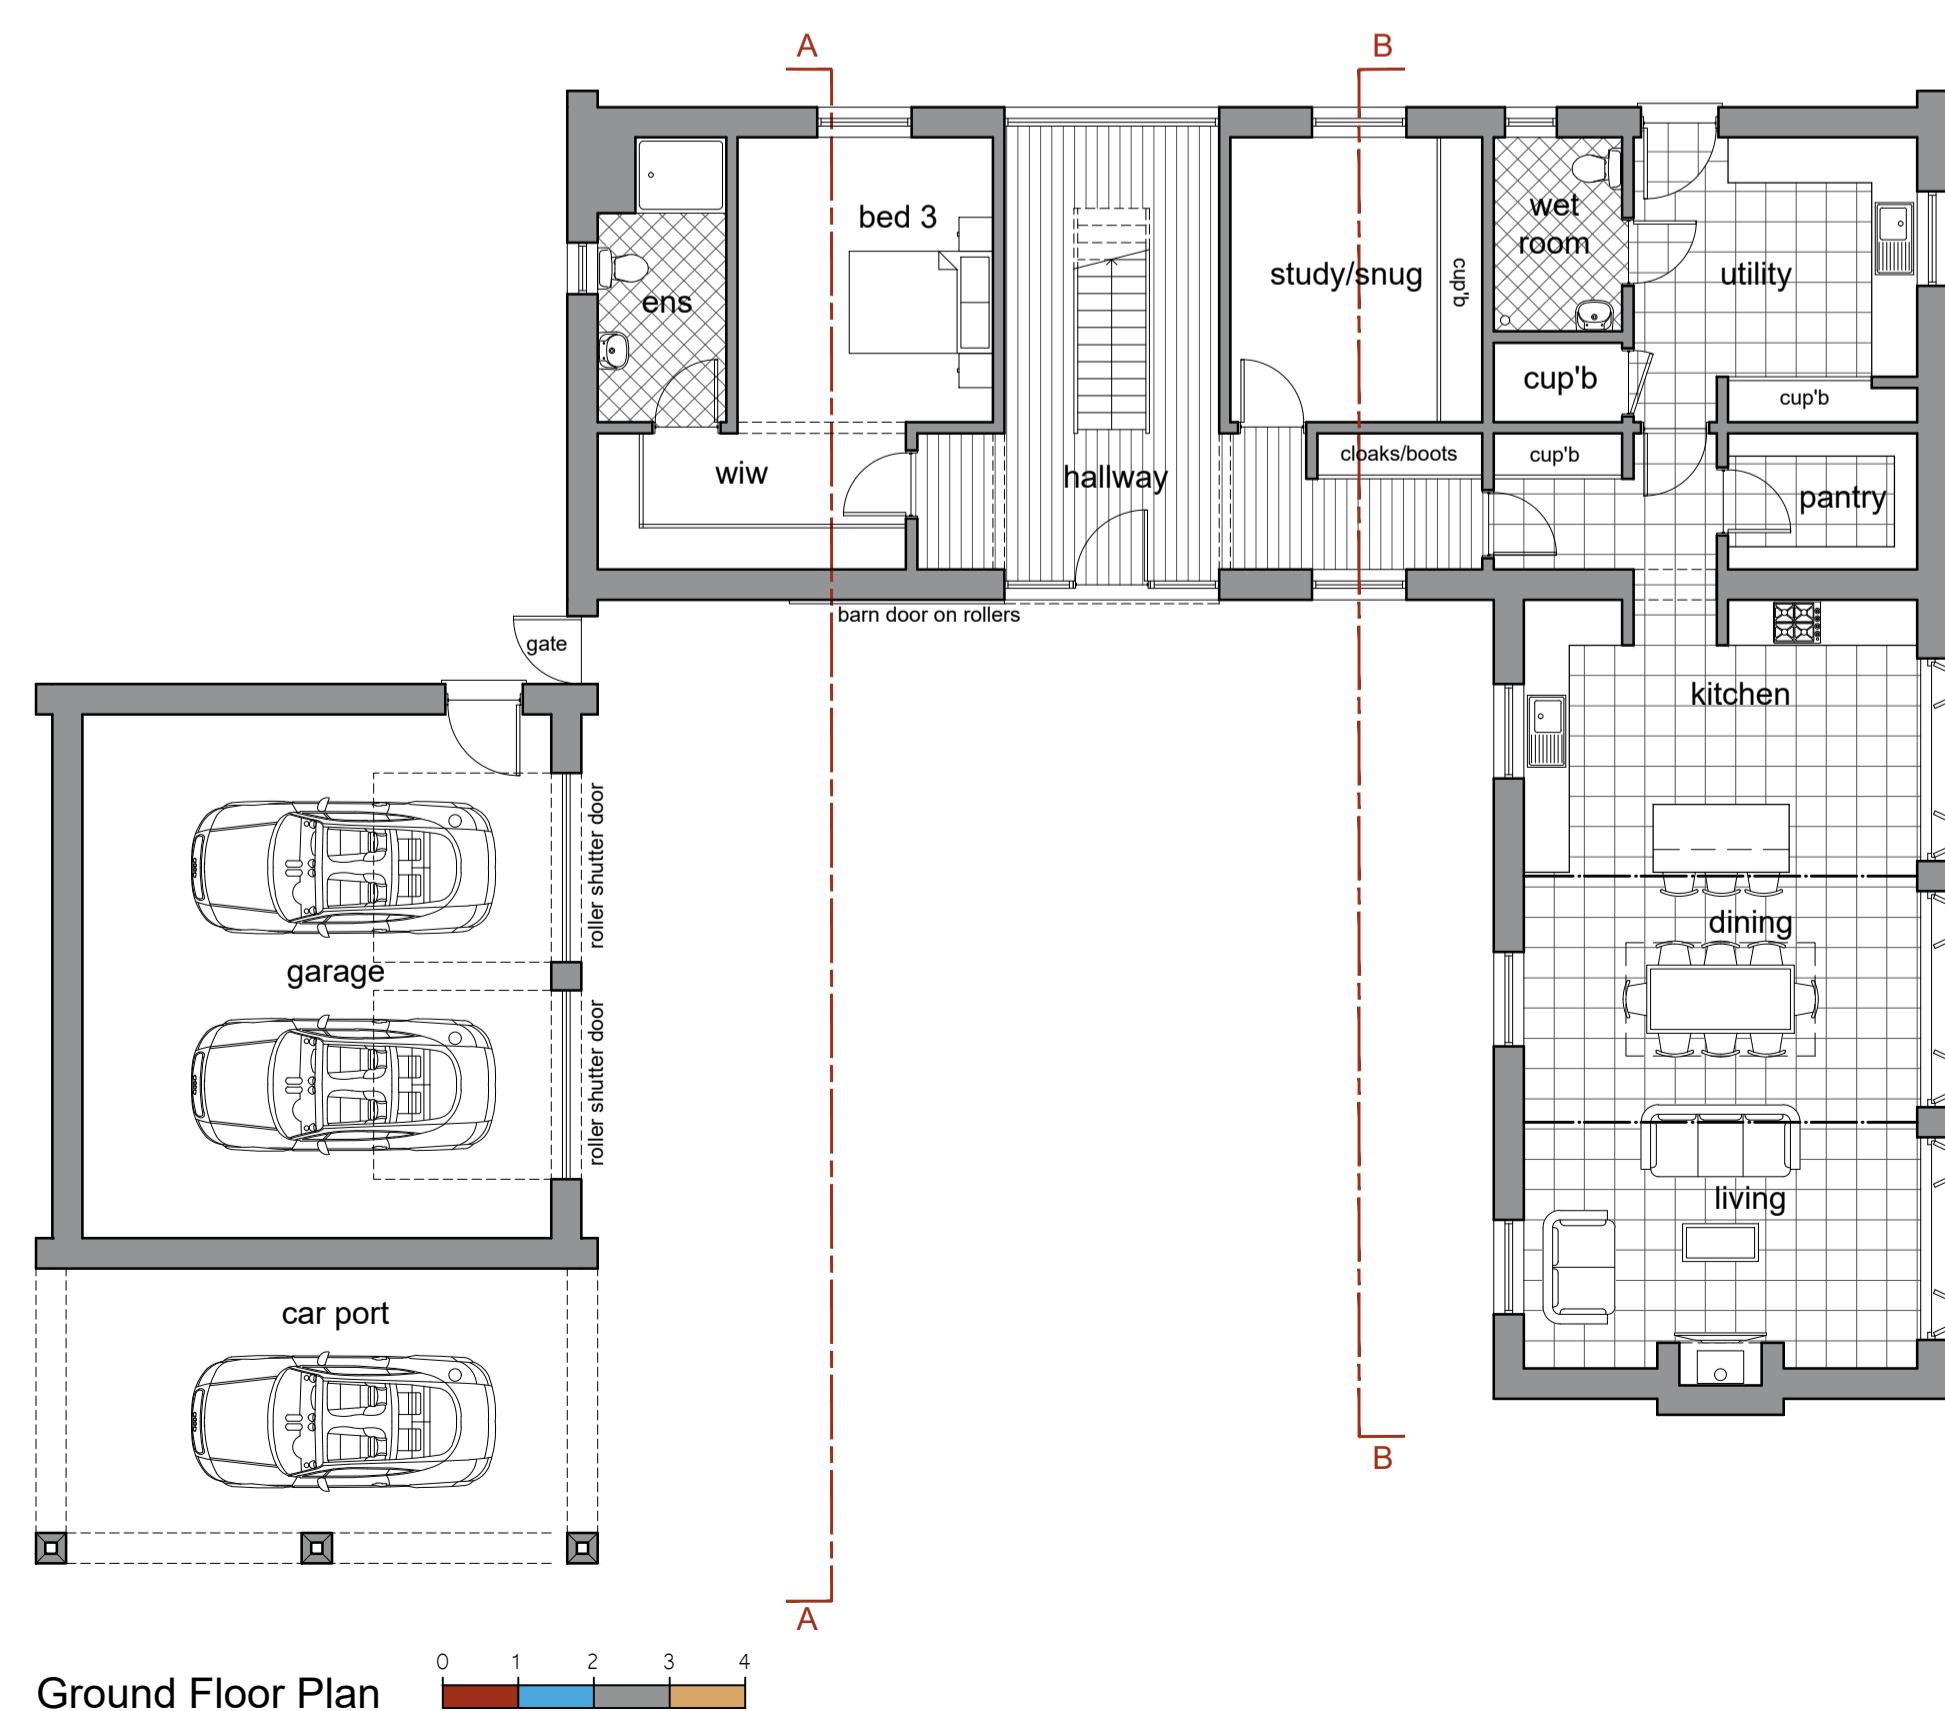

Ground Floor Plan
Scale: 1:100
metres

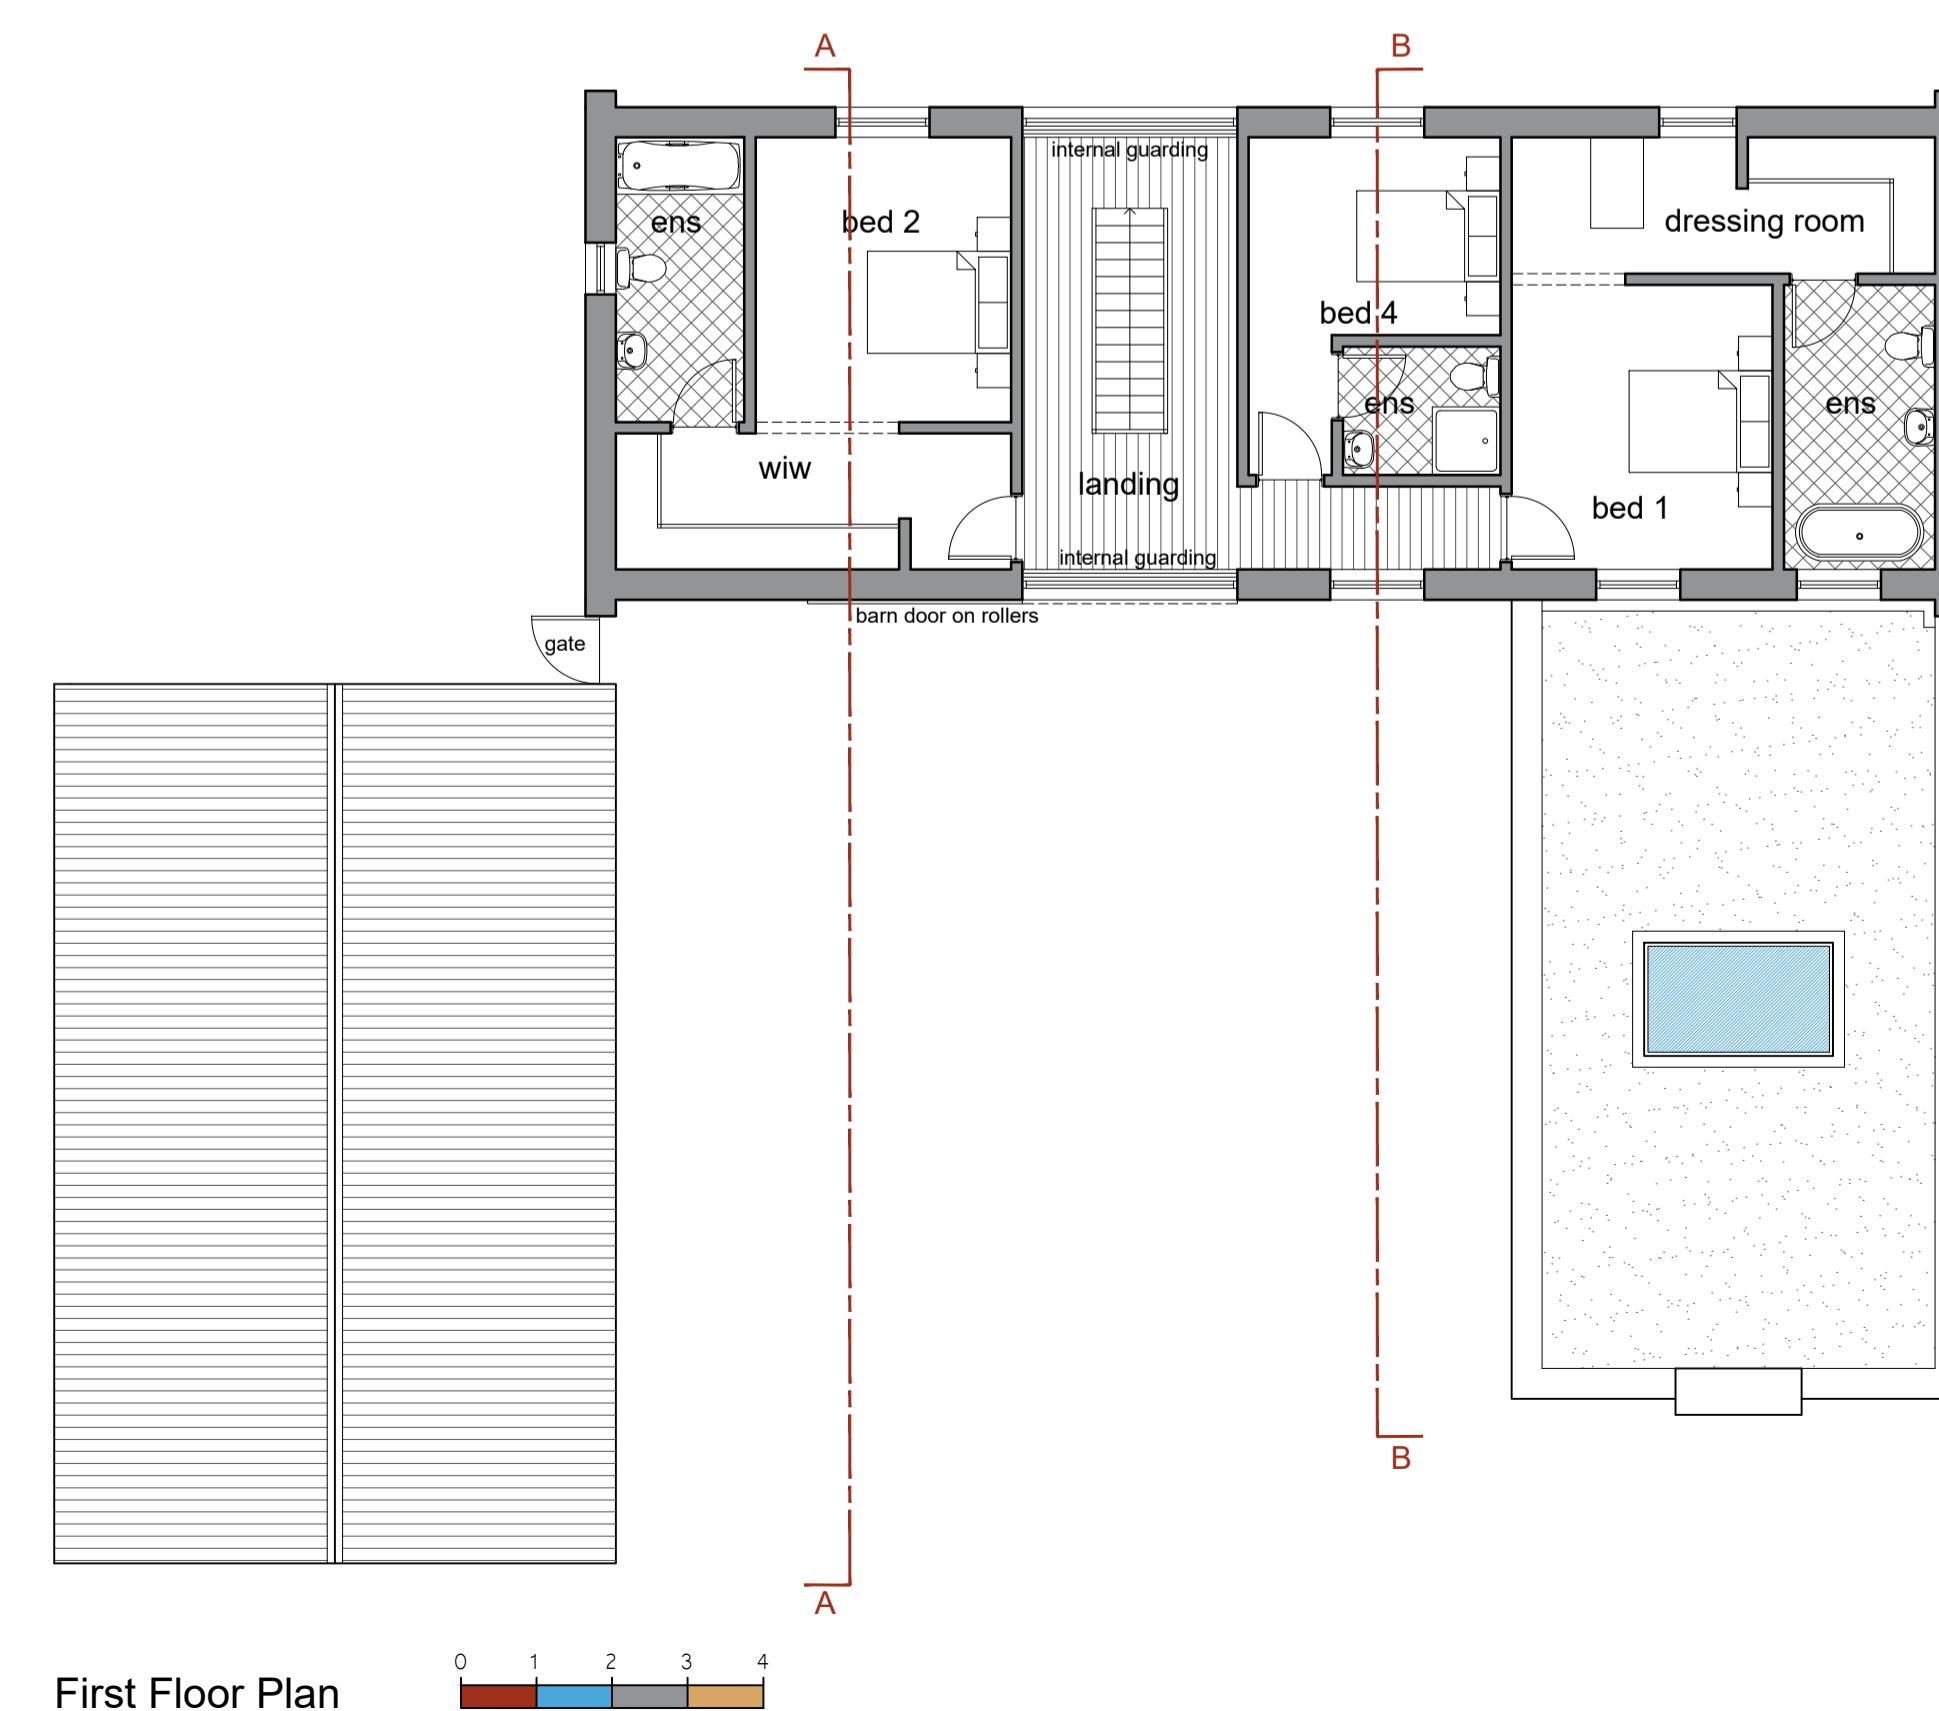

First Floor Plan
Scale: 1:100
metres

ELEVATIONS KEY

- Indicates proposed metal sheet roof cladding
- Indicates proposed metal sheet wall cladding
- Indicates proposed farmyard brickwork
- Indicates proposed aluminium joinery
- Indicates proposed PV

FOR APPROVAL	
 SWANN EDWARDS ARCHITECTURE	
Status Proposed Dwelling at Land Adj. The Barn, Holly Cottage, Old Fen Dike, Sutton St James, PE12 0HE	
Date August 2024	Drawn by GT
Checked by GL	Planning Drawing Plans, Sections & Elevations
Job No. SE-2123	Sheet Size A1
Dwg. No. PP1200	Revision C