

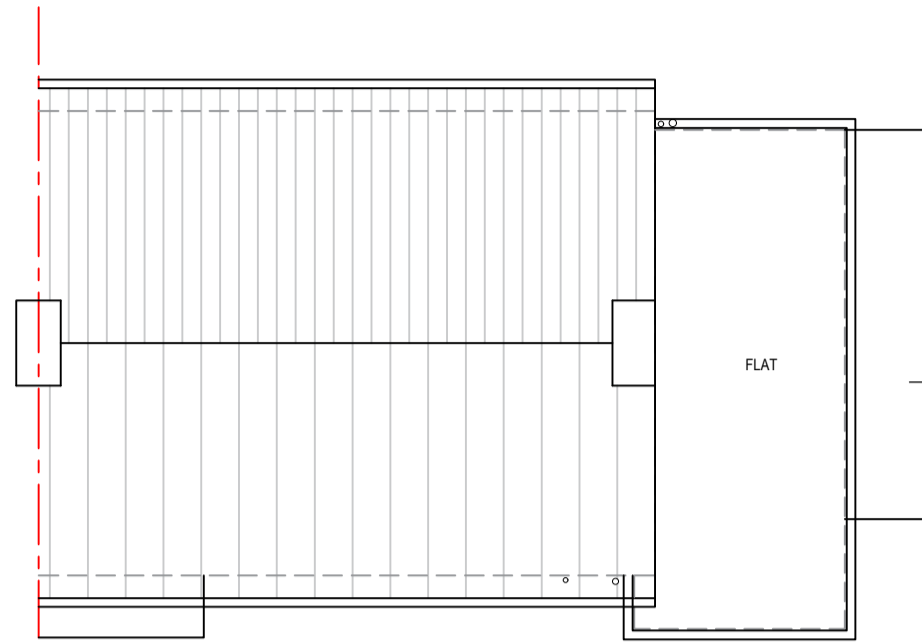


DO NOT SCALE THIS DRAWING. THE CONTRACTOR IS DEEMED TO HAVE CHECKED ALL DIMENSIONS ON SITE AND REPORT ANY DISCREPANCIES TO OGLESBY & LIMB LTD. THE CONTENTS OF THIS DRAWING ARE COVERED BY COPYRIGHT AND REMAIN THE PROPERTY OF OGLESBY & LIMB LTD. WRITTEN APPROVAL MUST BE OBTAINED FROM OGLESBY & LIMB LTD PRIOR TO DUPLICATION OR REPRODUCTION OF THIS DRAWING OR ITS CONTENTS. ANY DIMENSIONS NOT SHOWN ARE TO BE CHECKED AND AGREED WITH OGLESBY & LIMB LTD.

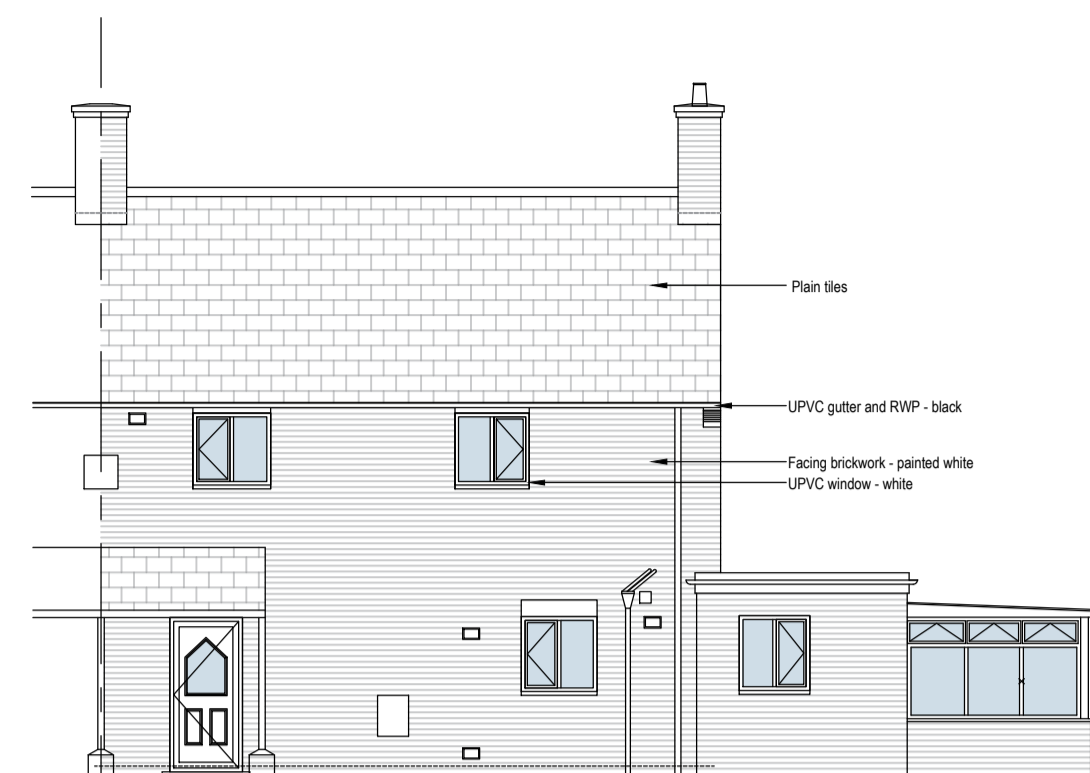

**ROOF PLAN  
AS EXISTING**  
SCALE 1:100

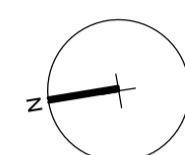


**FRONT ELEVATION  
AS EXISTING**  
SCALE 1:100





**SIDE ELEVATION  
AS EXISTING**  
SCALE 1:100





**REAR ELEVATION  
AS EXISTING**  
SCALE 1:100

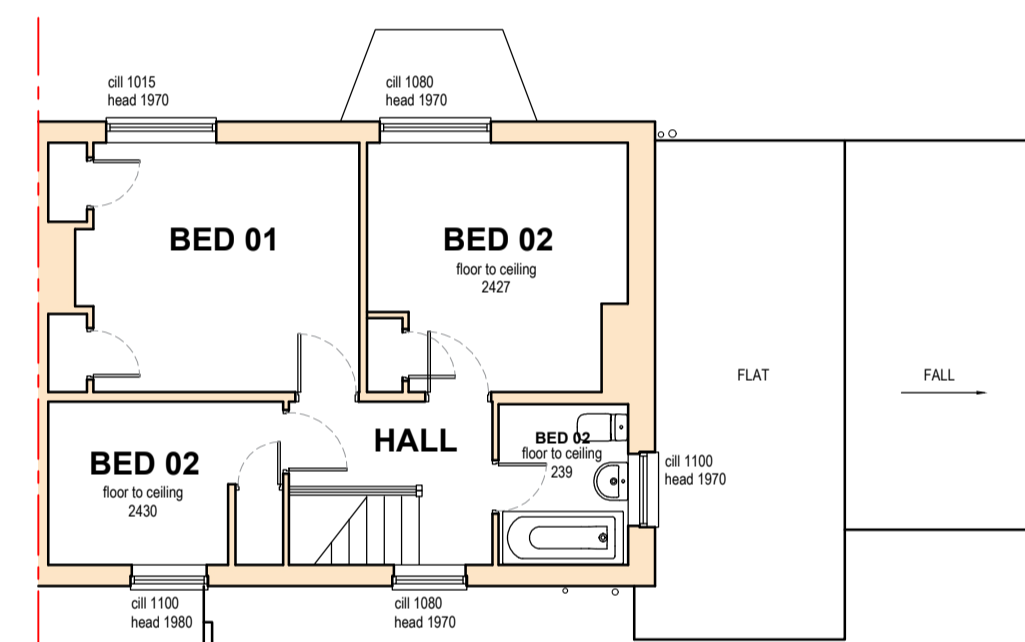


**FIRST FLOOR  
AS EXISTING**  
SCALE 1:100

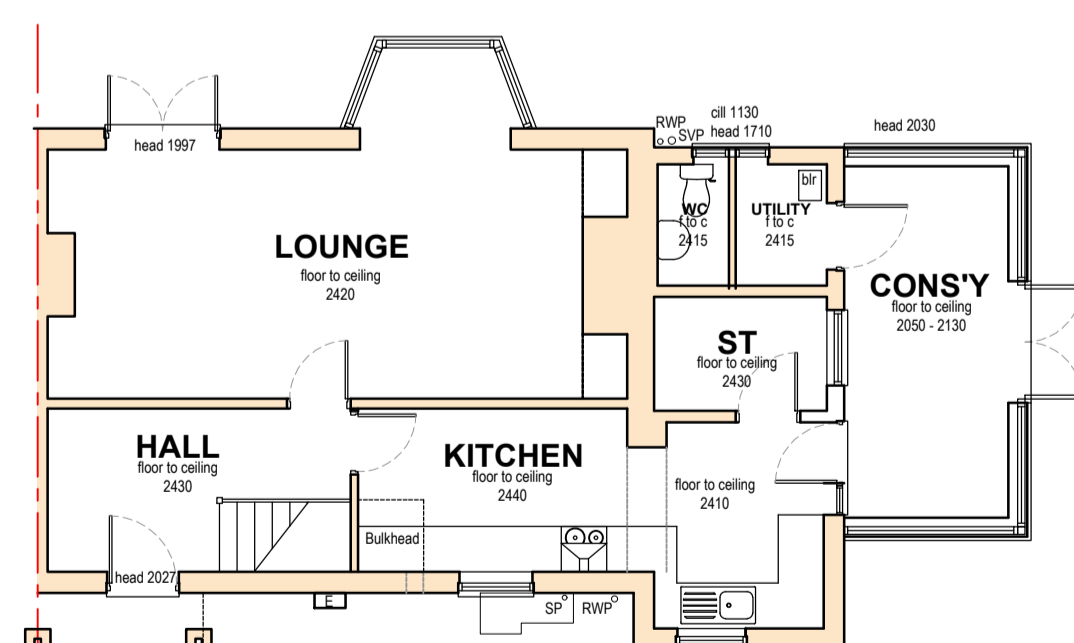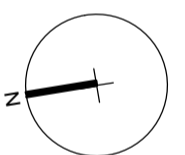


**GROUND FLOOR  
AS EXISTING**  
SCALE 1:100

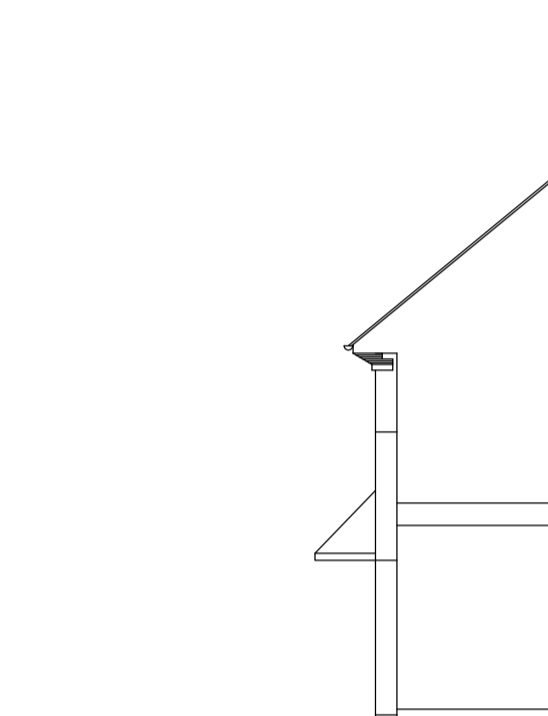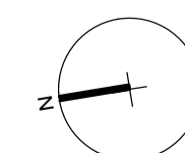


**PORCH (FRONT) SECTION  
AS EXISTING**  
SCALE 1:100

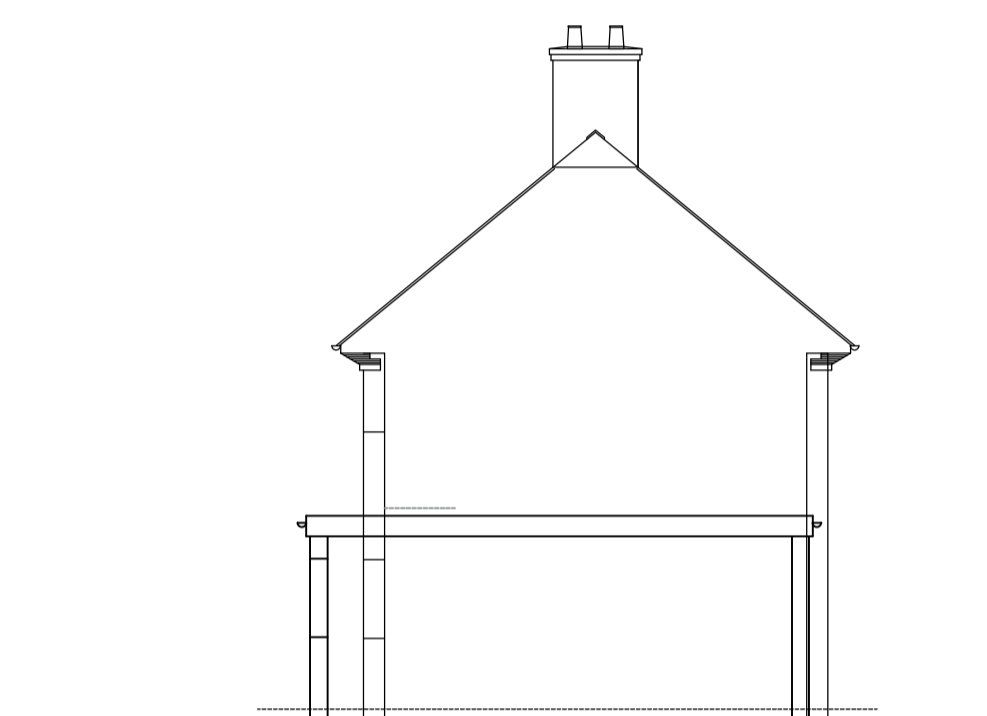


**DWELING / SINGLE STOREY  
SECTION  
AS EXISTING**  
SCALE 1:100

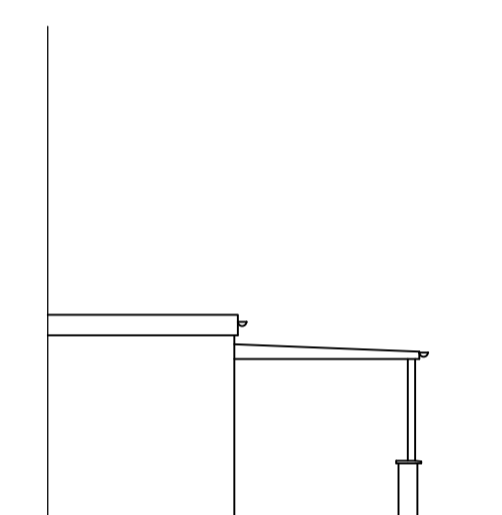

**CONSERVATORY / SINGLE STOREY  
SECTION  
AS EXISTING**  
SCALE 1:100

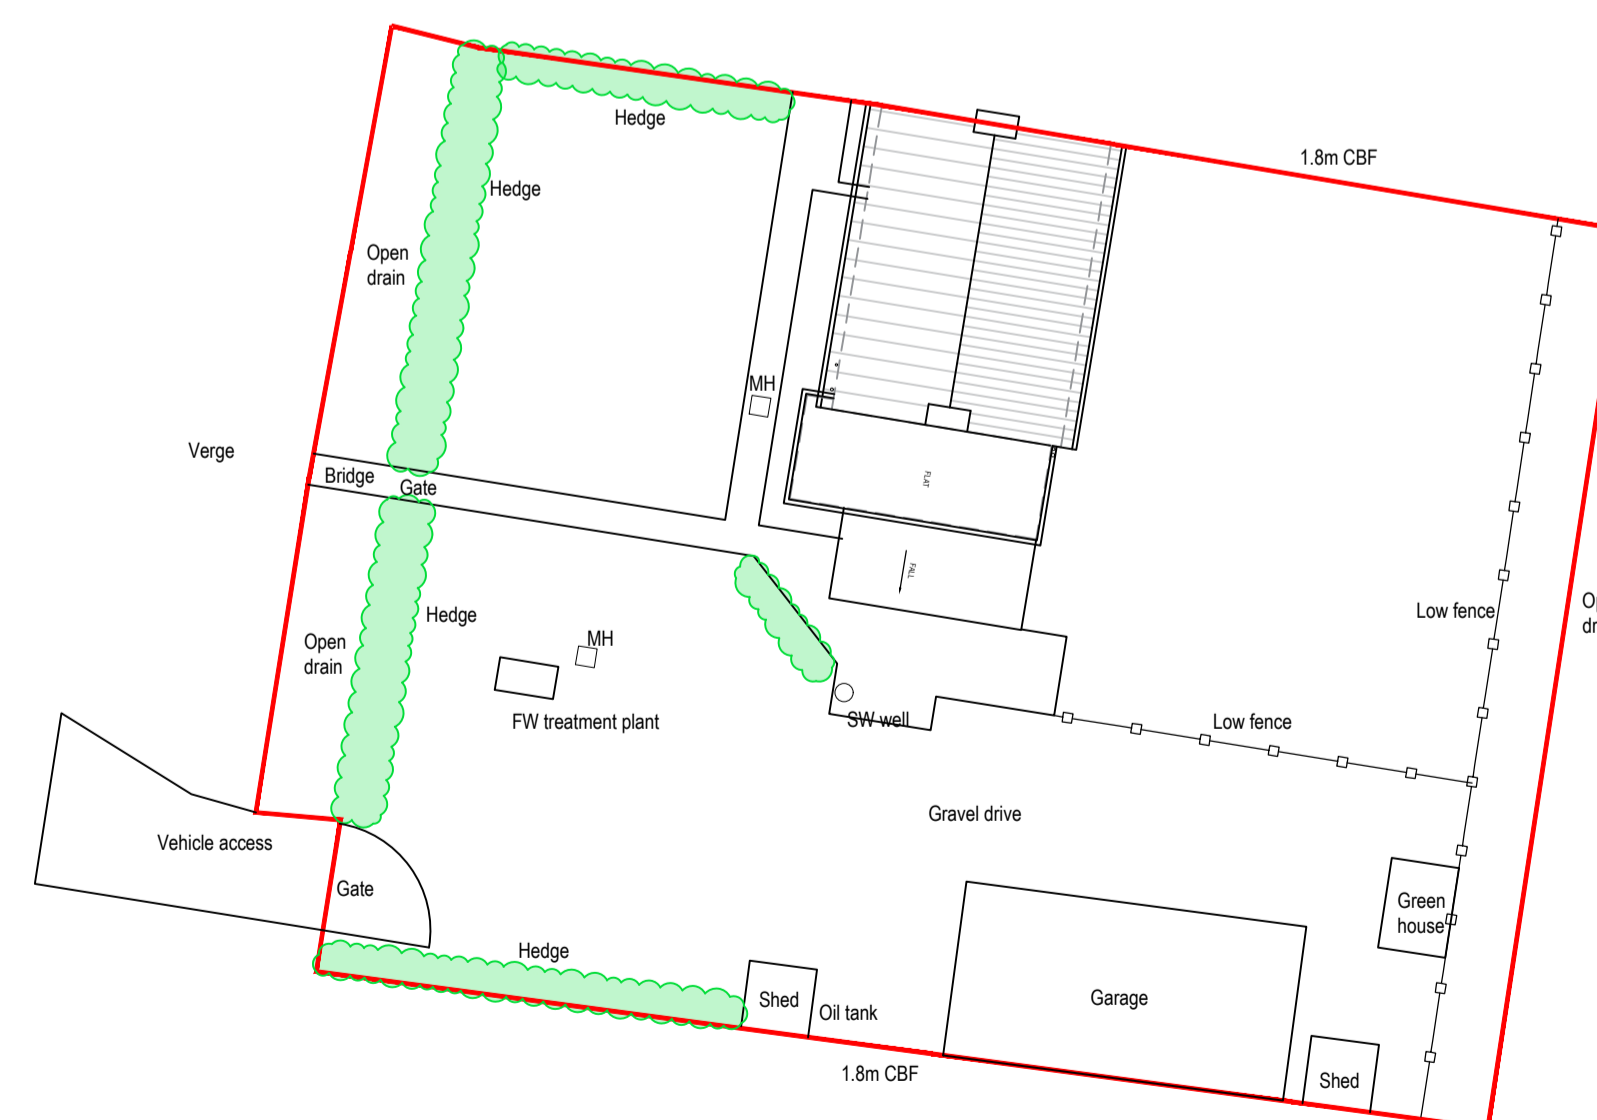

**SITE BLOCK PLAN  
AS EXISTING**  
SCALE 1:200

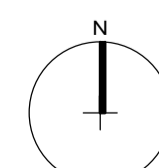

Oglesby & Limb Ltd  
Chartered Architect  
Suite 1 Market Chambers  
12 Market Place  
Spalding, Lincolnshire  
PE11 1SL  
Tel: 01775 761196  
e-mail: design@o-ltd.co.uk



Client:  
Mr John Snell & Ms Megan Daw

Project:  
Proposed extensions and alterations at  
163 Broadgate  
Weston Hills  
Spalding

Drawing Title:  
Floor Plans, Elevations, Roof Plan & Block Plan  
As Existing

PLANNING APPLICATION ISSUE

Date:	May 2024	Scale:	see drawing at A1
Drawn by:	RCW	Checked by:	AJO

Drawing Number:	Rev.
<b>A1780-02</b>	<b>P1</b>