




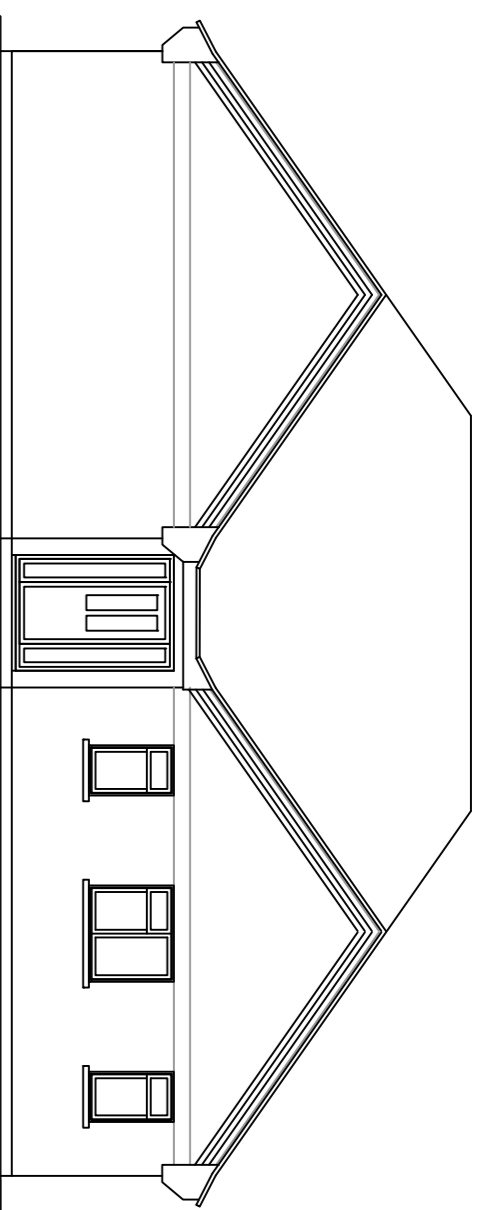


Floor Plan 1:100

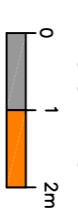


Side Elevation 1:100

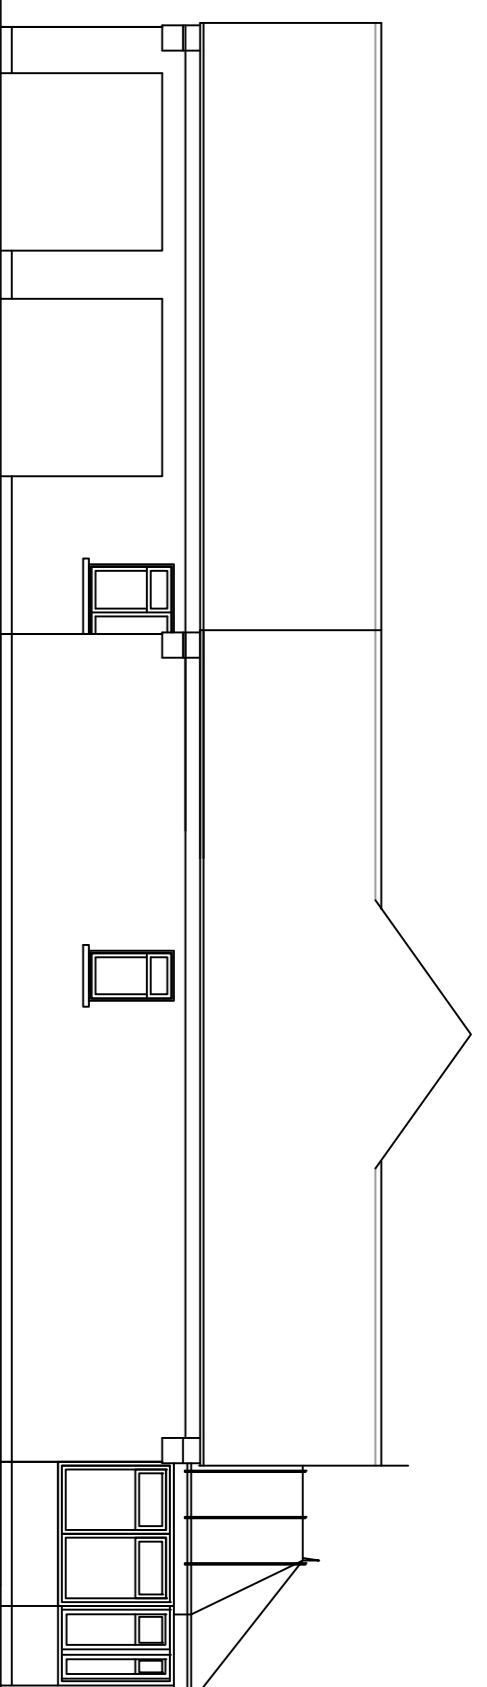


Front Elevation

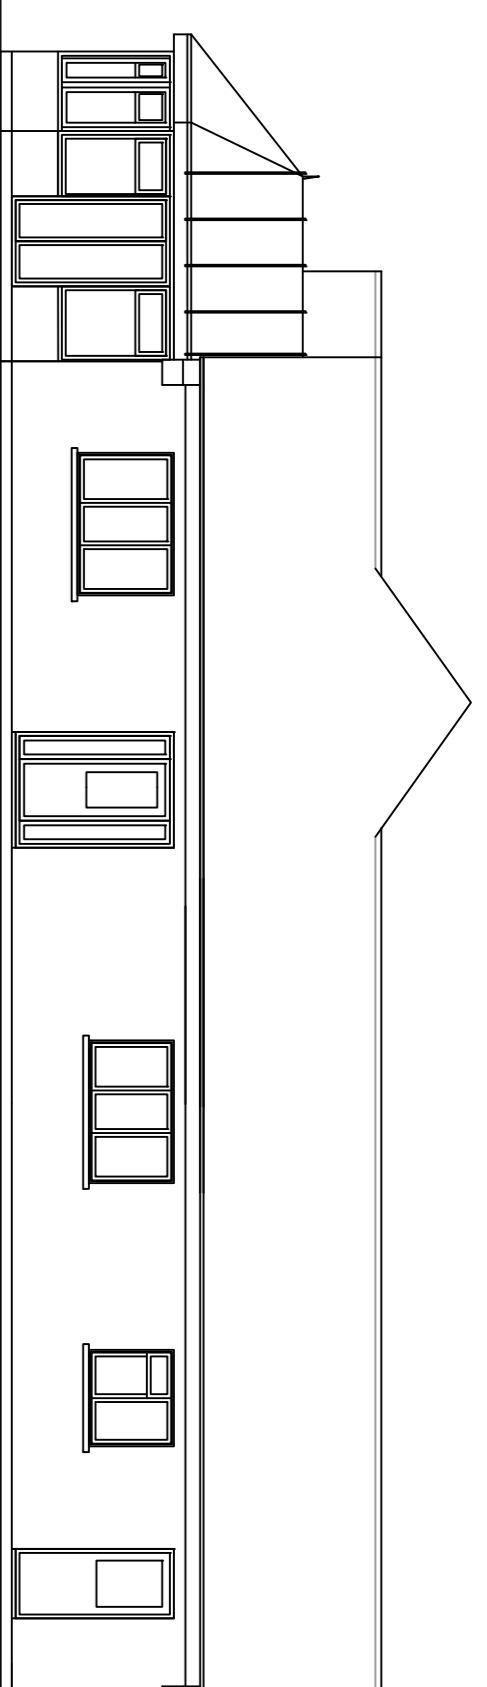


Side Elevation

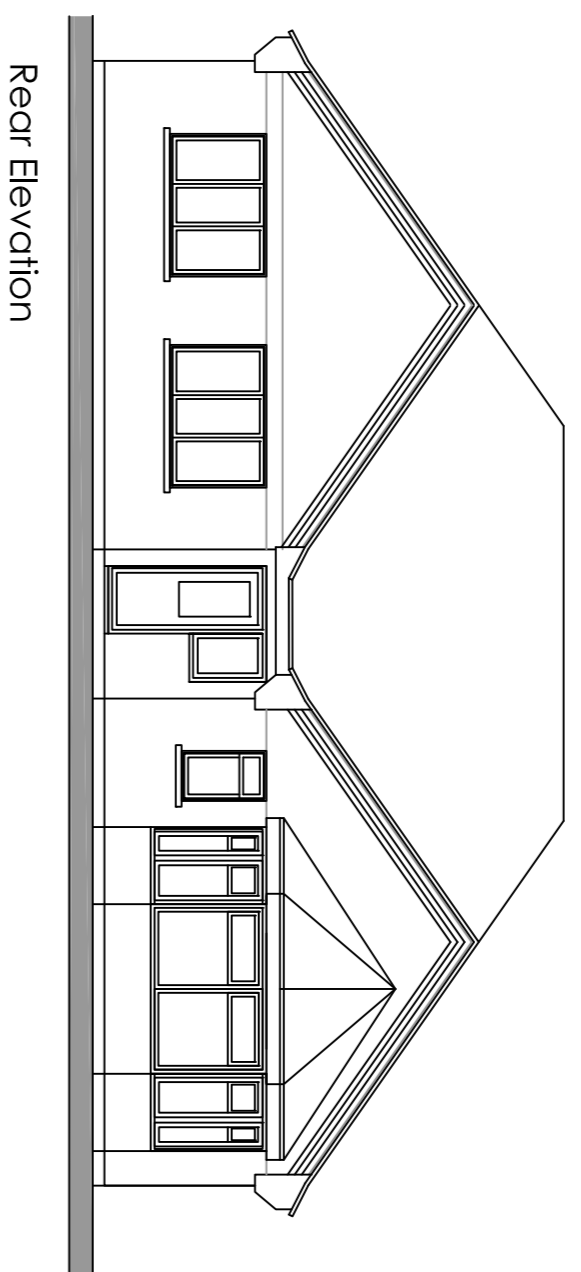


Rear Elevation

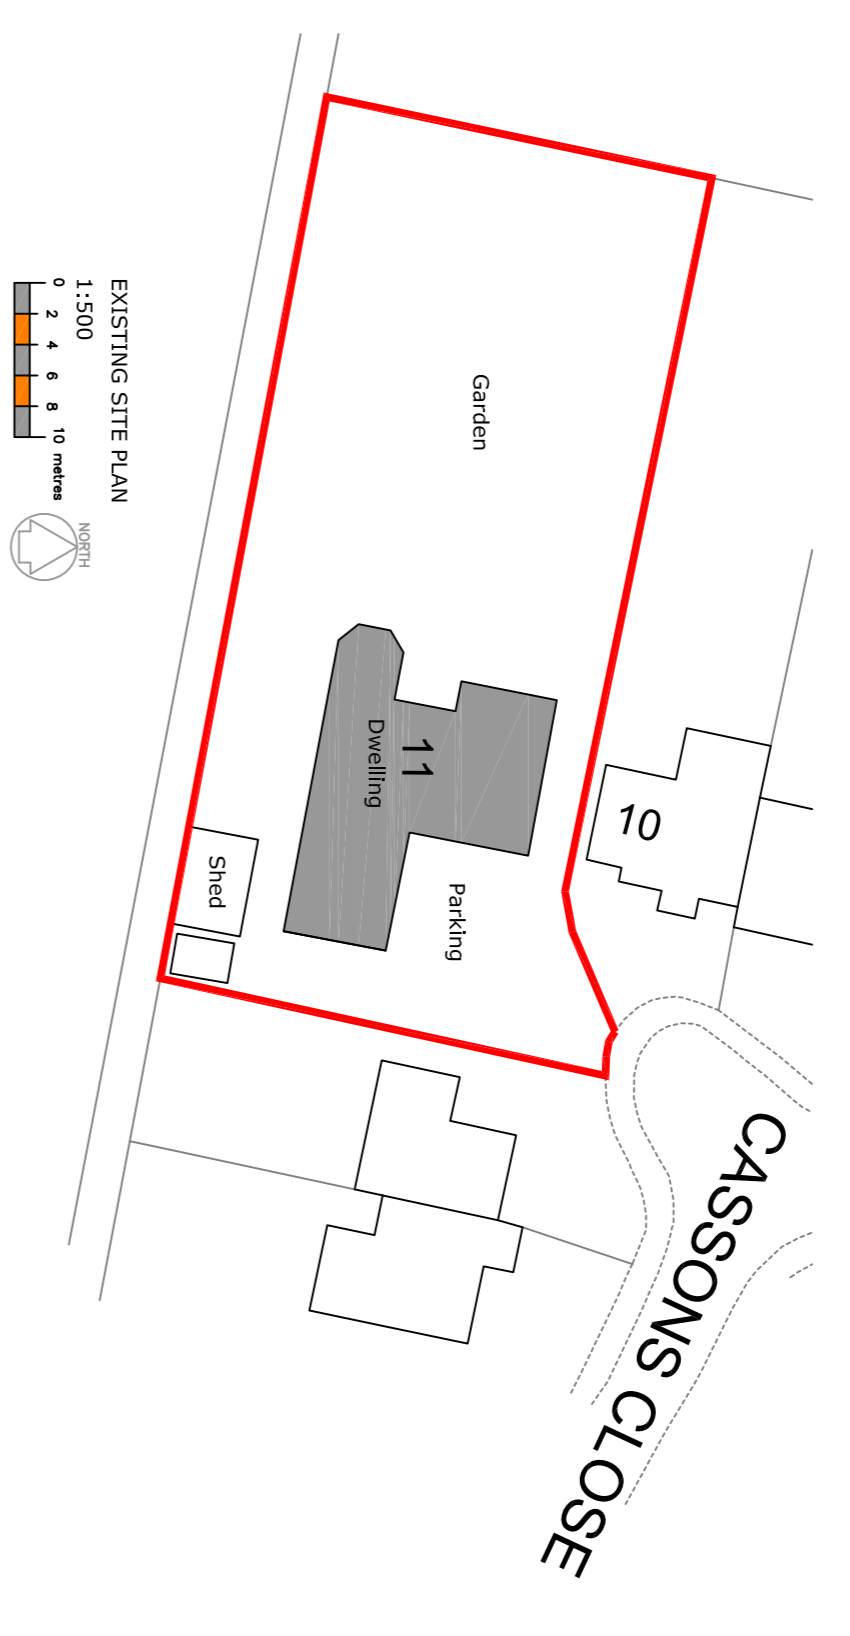


EXISTING SITE PLAN 1:500

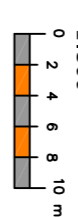



**EXISTING**

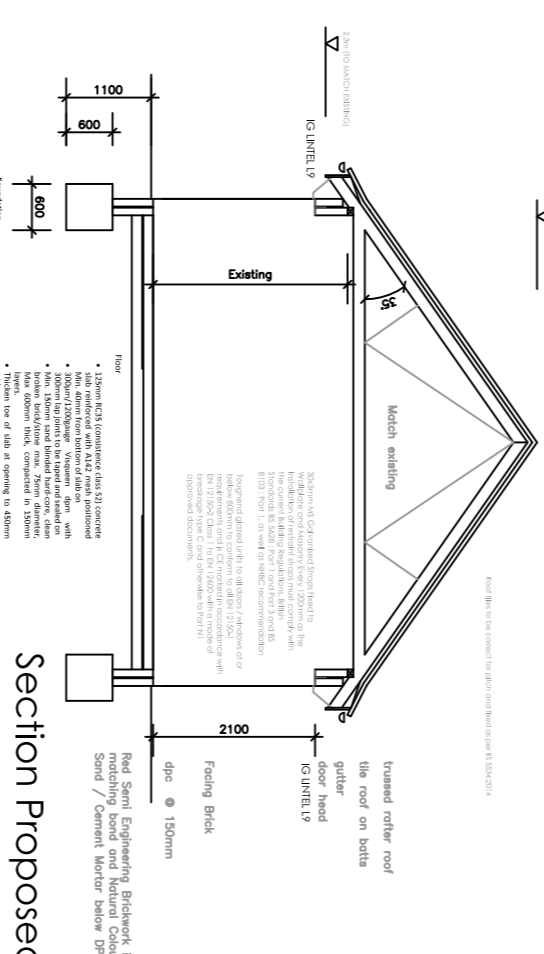


Section Proposed

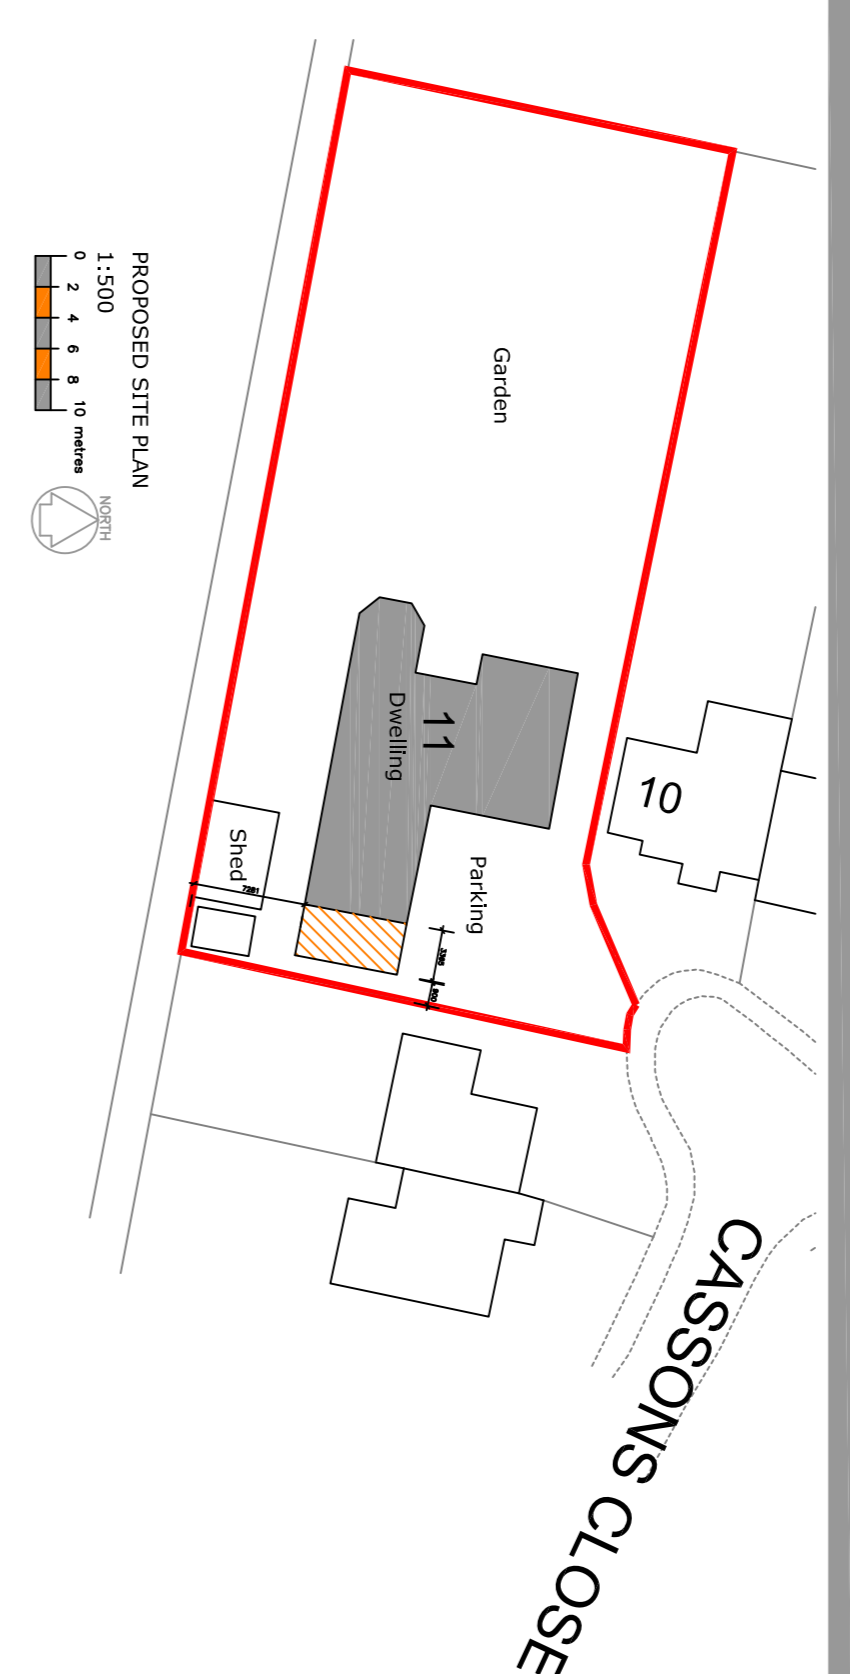


PROPOSED SITE PLAN 1:500

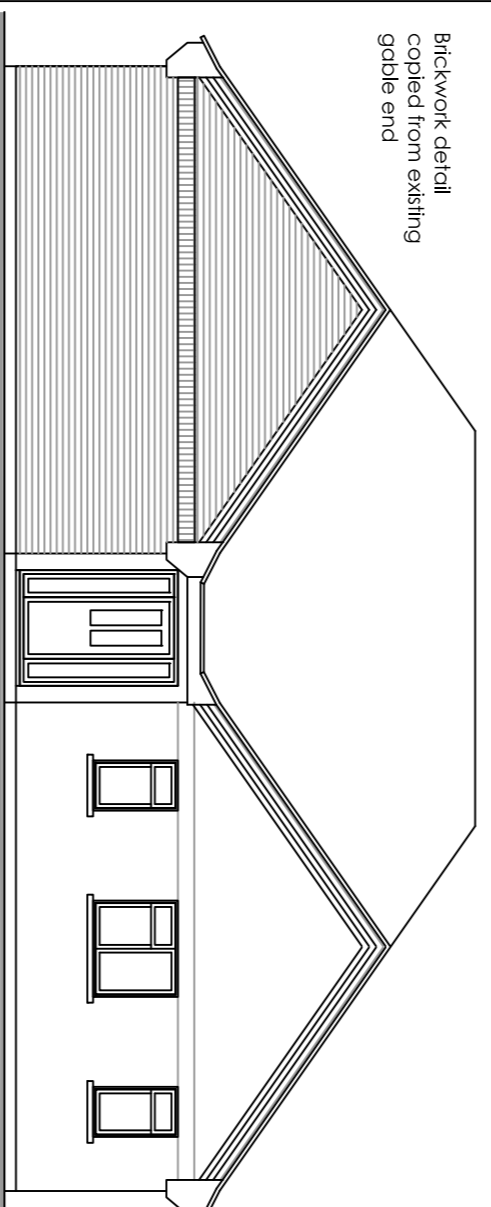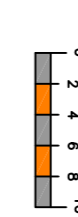


Side Elevation 1:100

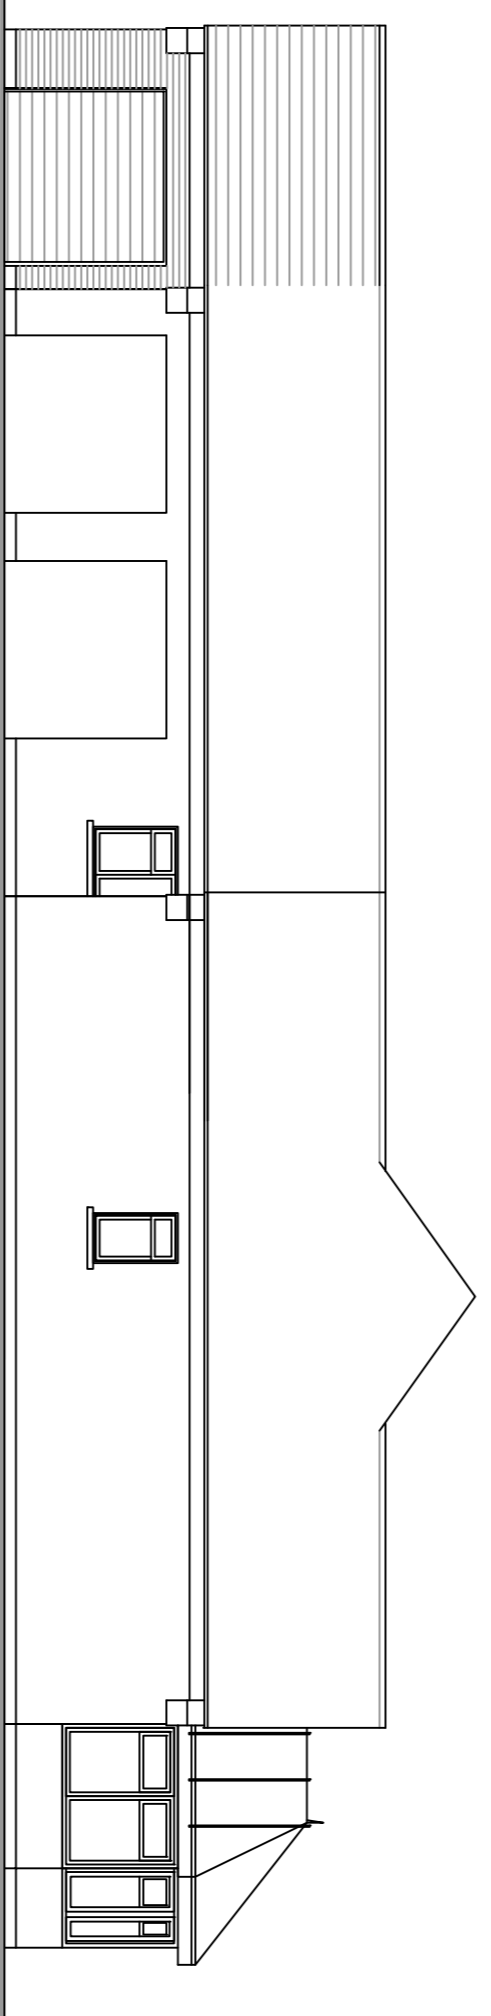


Front Elevation

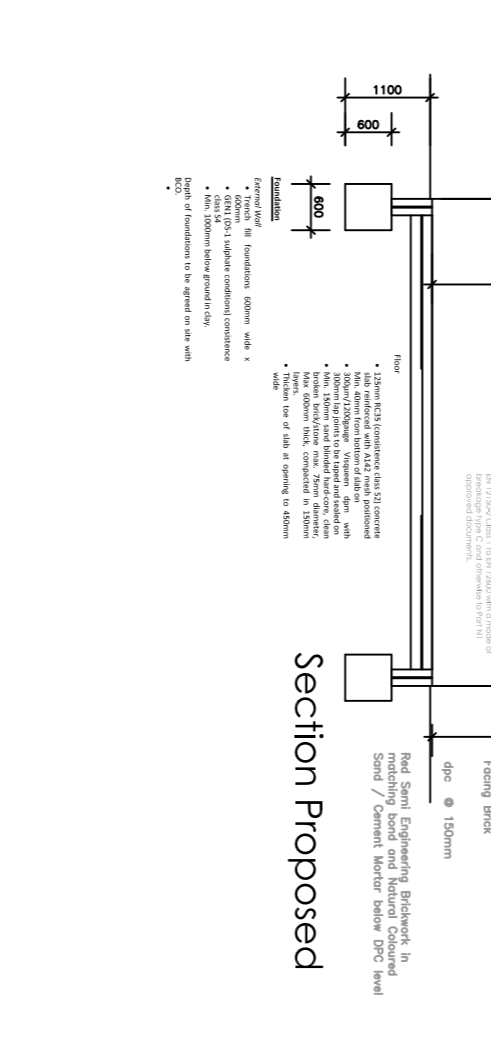


Side Elevation

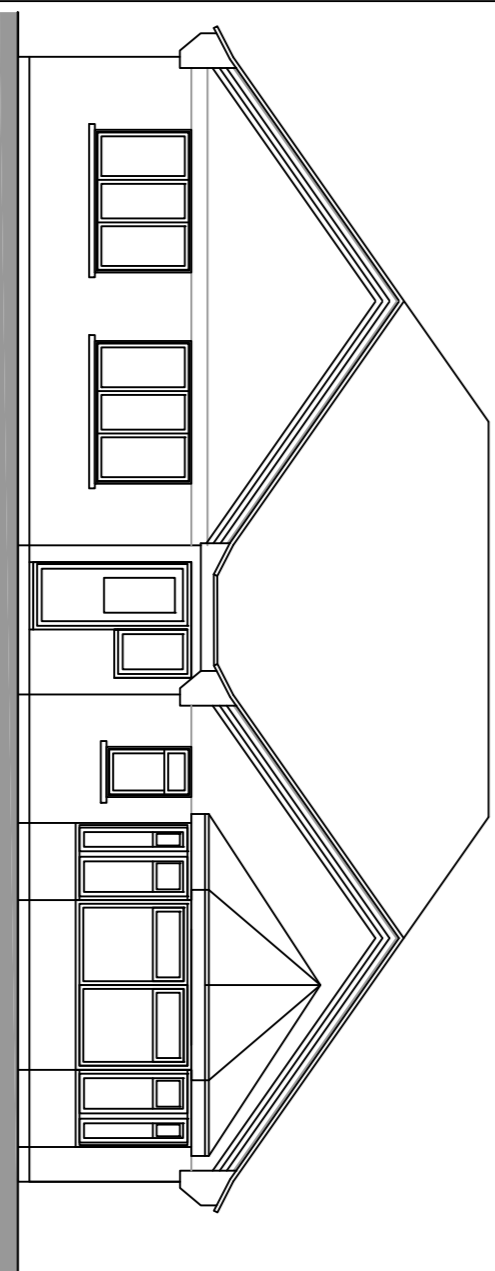



Rear Elevation

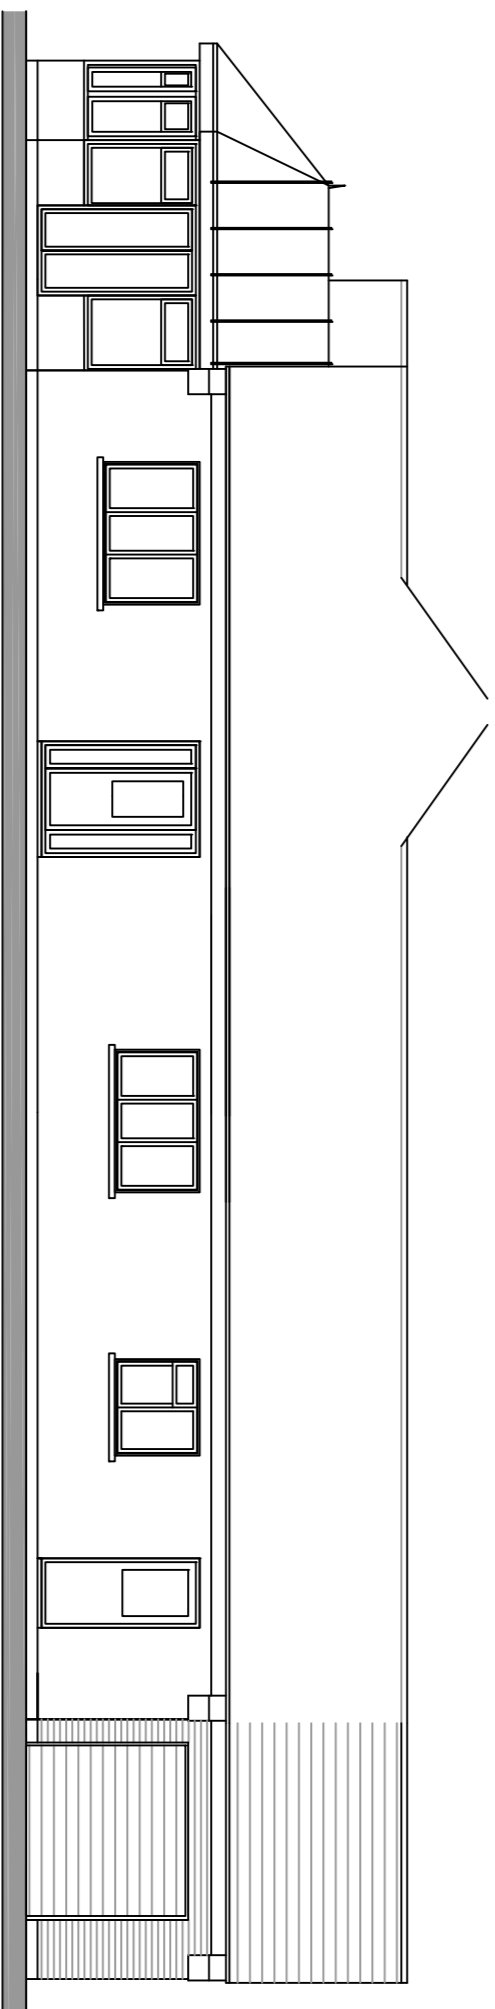



Side Elevation

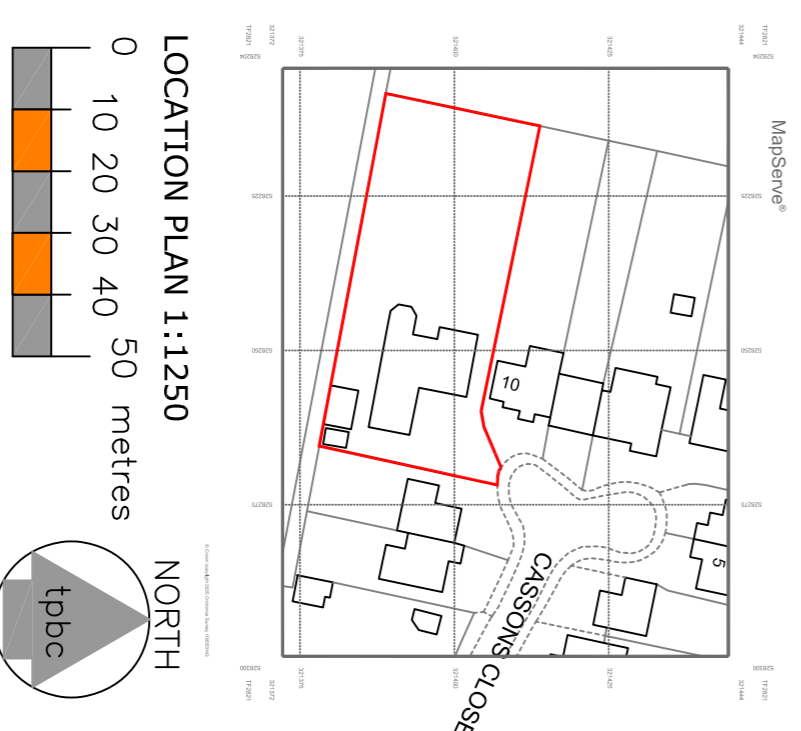

LOCATION PLAN 1:1250

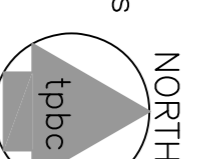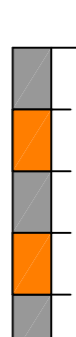

Floor Plan 1:100

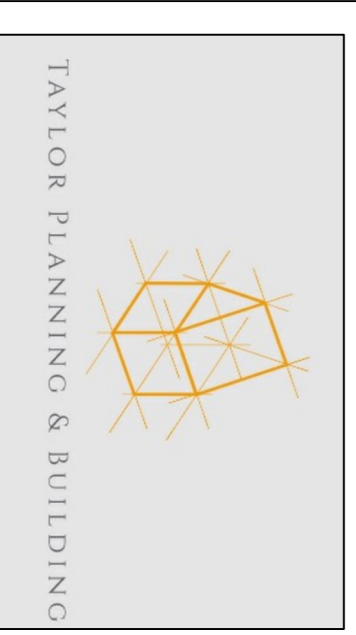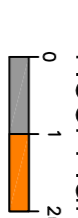

13 WEST DELPH  
WHITTLESEY  
PE7 1RG  
01733 530757  
WWW.TAYLORPLANNINGANDBUILDING.CO.UK

REVISIONS:

STATUS:

**PLANNING**

PROJECT:

11 CASSONS CLOSE  
WESTON HILLS  
SPALDING

DRAWING TITLE :

**PROPOSED**

PROJECT NUMBER :

**J25216**

DRAWING REFERENCE :

**PL01**

DATE:

28-7-2025

SCALE:

VAR @ A1