

MATERIALS



TRADITIONAL BRICK & STONE;  
TIGRA MULTI



PANTILE ROOF TILES COLOUR;  
TERRACOTTA RED

BRICKWORK BELOW DPC LEVEL  
TO BE, DARK GREY ENGINEERING

WINDOWS; CREAM U-PVC  
STYLE AS INDICATED ON DRAWINGS

BLACK SOFFITS AND FASCIAS

BLACK PVC-U RAINWATER GOODS


BLACK CEDRAL WEATHERBOARDING




Front Elevation





Side Elevation

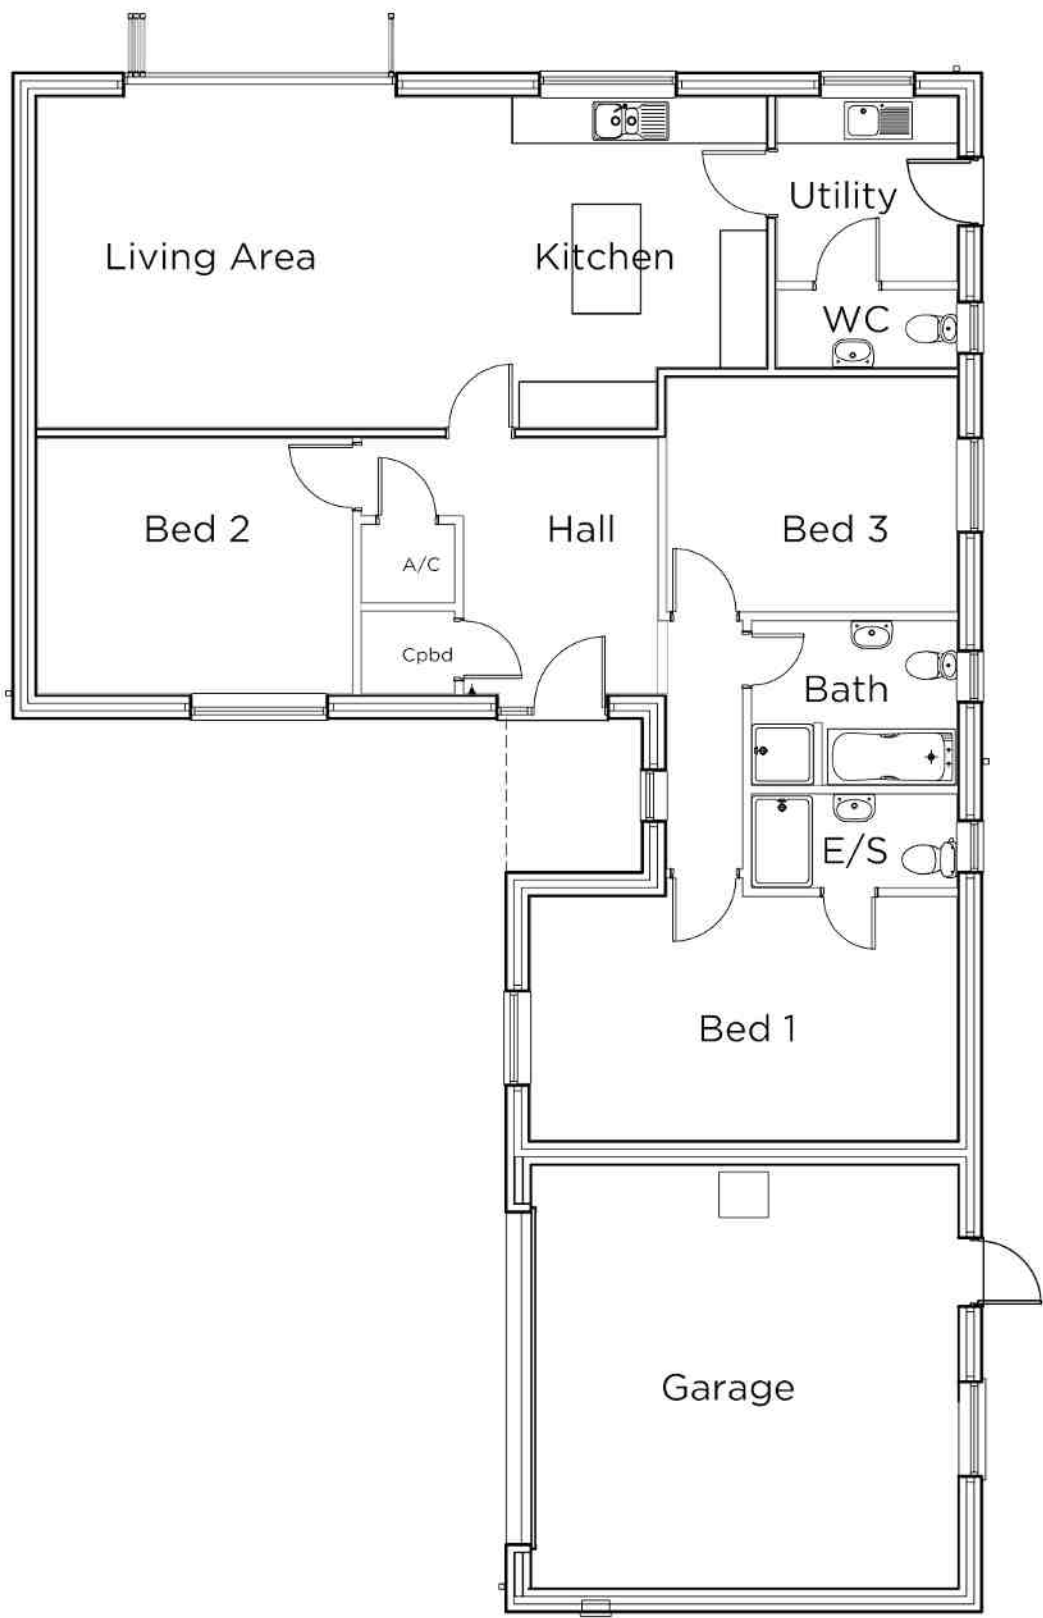

Ground Floor Plan  
Plot 1

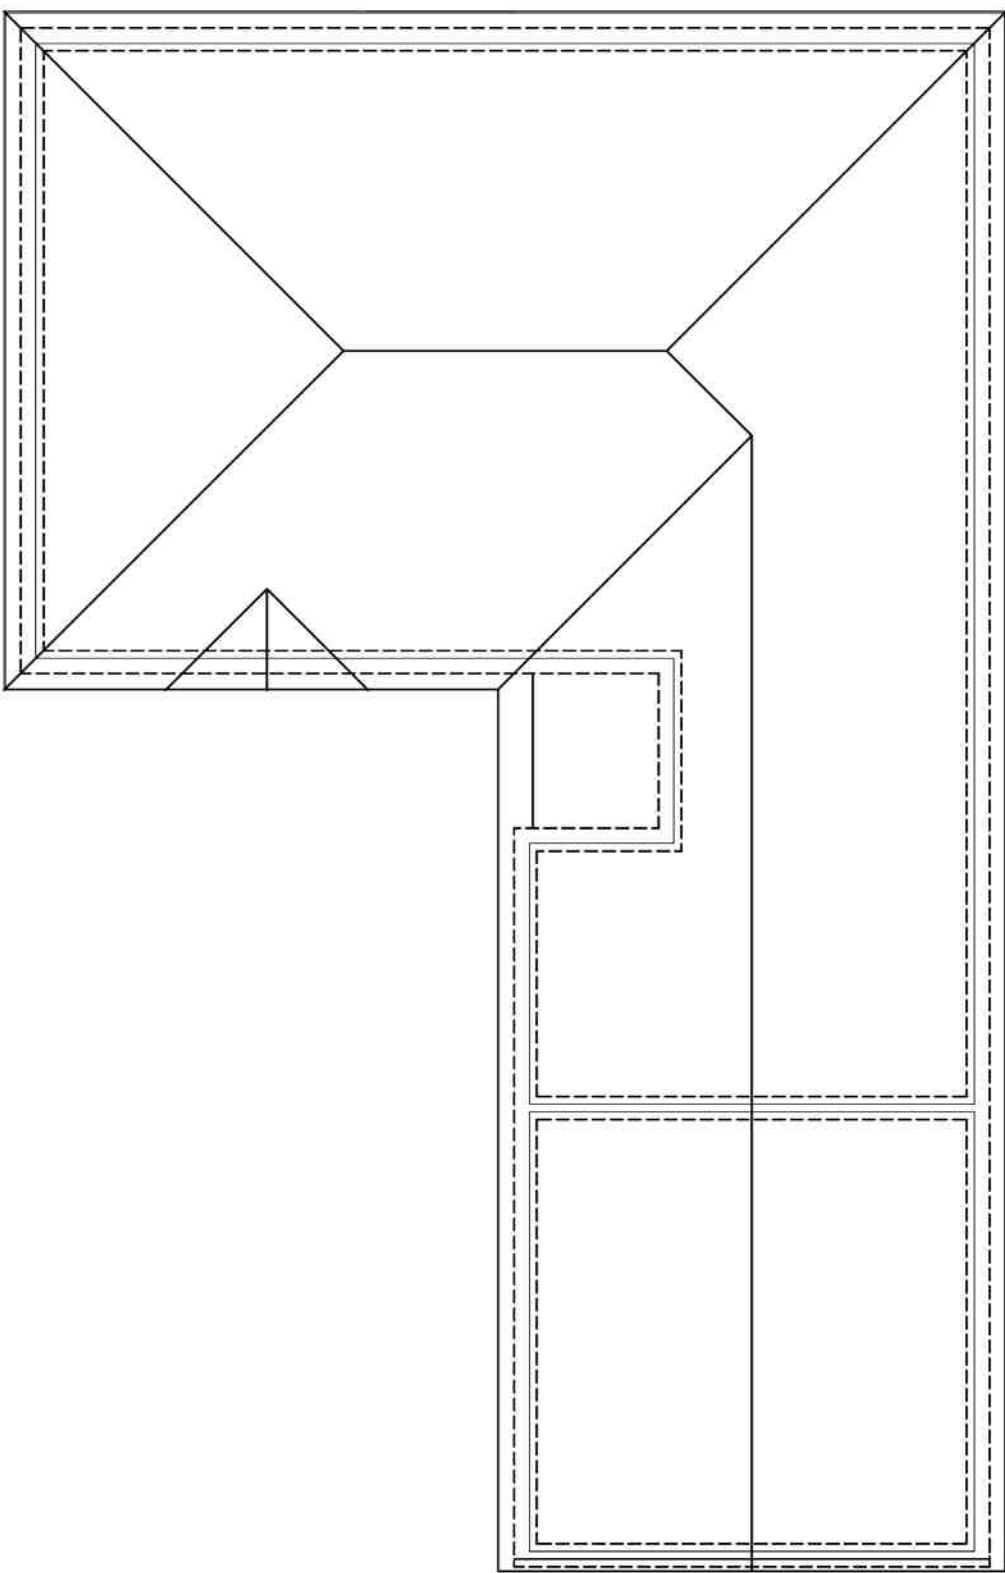

Roof Plan

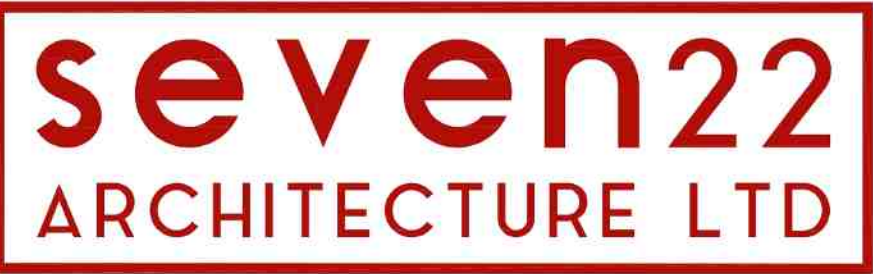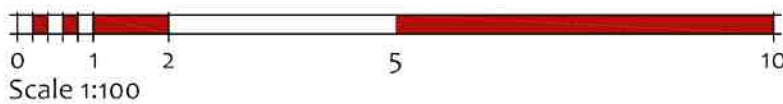

22 SHORE VIEW, PETERBOROUGH  
CAMBRIDGESHIRE, PE7 8FS  
E.info@seven22.co.uk - T.07799 585277

PROJECT  
PROPOSED RESIDENTIAL DEVELOPMENT  
LAND OFF COB GATE  
WHAPLODE  
LINCOLNSHIRE  
PE12 6TD

CLIENT  
HIGHGROVE HOMES (SPALDING) LTD

TITLE  
PROPOSED PLANS & ELEVATIONS  
PLOT 1 - THE HOLLY

DRAWING No:  
028 P02

SCALE  
1:100 @ A1 - 1:200 @ A3

DATE  
DEC 2020

REV  
A