

INDICATIVE ROOF PLAN (SOUTH AISLE) AS PROPOSED

New TCS Batten Roll Seams are shown at max. 550mm centres Existing South Aisle Lead Sheet Roof is approx. 4.5° Pitch w1-8 = Clerestorey Windows o1-6 = Leaded Outlet Spouts and Sumps

All Existing Lead Roof Coverings, Gutter Linings and Flashings etc. to be carefully removed Any significant undulations in the Timber Substrate to be levelled-up as necessary Any exposed defective Timber Sarking Boards to be replaced on a Like for Like basis

Install New TCS Roof Covering to follow the Existing Layout and Falls etc.

Existing Gutter Linings and Flashings to be replaced in TCS - Subject to confirmation on Site New Gutter Linings and Flashings to be pointed up in Lime Mortar or Burnt Sand Mastic Flashings

Existing Clerestorey Cill Weatherings and Cover Flashings to be replaced in Code 5 Lead Precise detail to be agreed following Site Inspection


All Outlet Chutes to be replaced to Existing Patterns in min. Code 7 Lead

All Masonry affected by the works to be re-pointed in Lime Mortar, and repaired/replaced where necessary. Check integrity of all parapet copings

New Roof to be un-insulated and un-vented, as Existing

REFER TO FULL CONTRACT SPECIFICATION FOR DETAILED WORKS INFORMATION

DRAWING IS BASED ON SITE MEASUREMENTS, BUT IS FOR GUIDANCE ONLY, AND WILL NOT BE 100% DIMENSIONALLY NOR GEOMETRICALLY ACCURATE. ANY CRITICAL DIMENSIONS OR LEVELS MUST BE TAKEN ON SITE

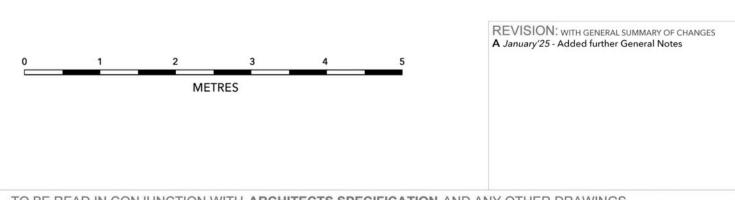

TO BE READ IN CONJUNCTION WITH ARCHITECTS SPECIFICATION AND ANY OTHER DRAWINGS ALSO TO BE READ IN CONJUNCTION WITH LOCAL AUTHORITY PLANNING PERMISSION AND BUILDING REGULATIONS APPROVAL AND ANY OTHER CONSENTS ALSO TO BE READ IN CONJUNCTION WITH ANY ENGINEERS STRUCTURAL CALCULATIONS AND DETAILS ALL EXTERNAL MATERIALS & FINISHES TO MATCH THOSE EXISTING, UNLESS OTHERWISE AGREED

ALL DIMENSIONS, LEVELS, STRUCTURES ETC. TO BE CHECKED AND AGREED ON SITE DO NOT SCALE FROM DRAWINGS

ROGER WRIGHT - ARCHITECT Camden Villa, 90 Monks Road, Lincoln. LN2 5HU. Tel. (01522) 527758 Email. rwarchitect@ntlworld.com	CLIENT: The PCC & Churchwardens of All Saints Church, Kirkgate, Whaplode, Lincolnshire	DWG NO. 03 SCALE: 1:50 Approx.	REV. A
		DRAWN: RTW	DATE: Sept.
	PROJECT : Renewal of South Aisle Roof Covering etc.	TITLE : ROOF PLAN - As Proposed (T with Notes	

ROGER WRIGHT - ARCHITECT

INDICATIVE **SECTION** (SOUTH AISLE)