




Outdoor Living Space Floor Plan  
Scale 1:50

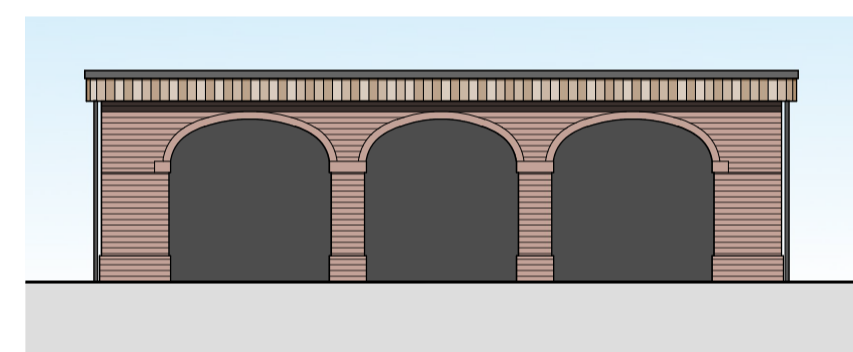


Proposed Front (NW) Elevation  
Scale 1:100

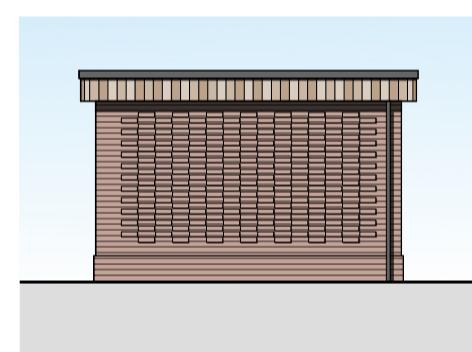


Proposed Side (SW) Elevation  
Scale 1:100

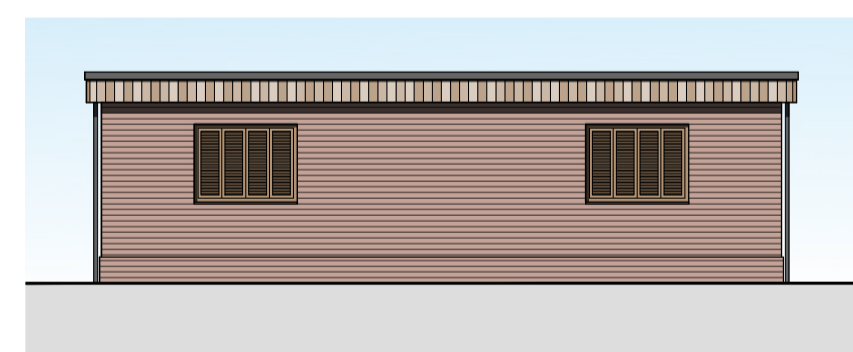



Proposed Rear (SE) Elevation  
Scale 1:100

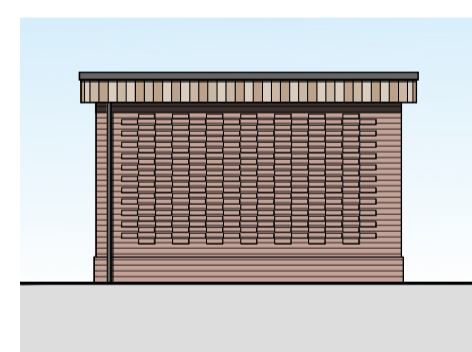

Proposed Side (NE) Elevation  
Scale 1:100

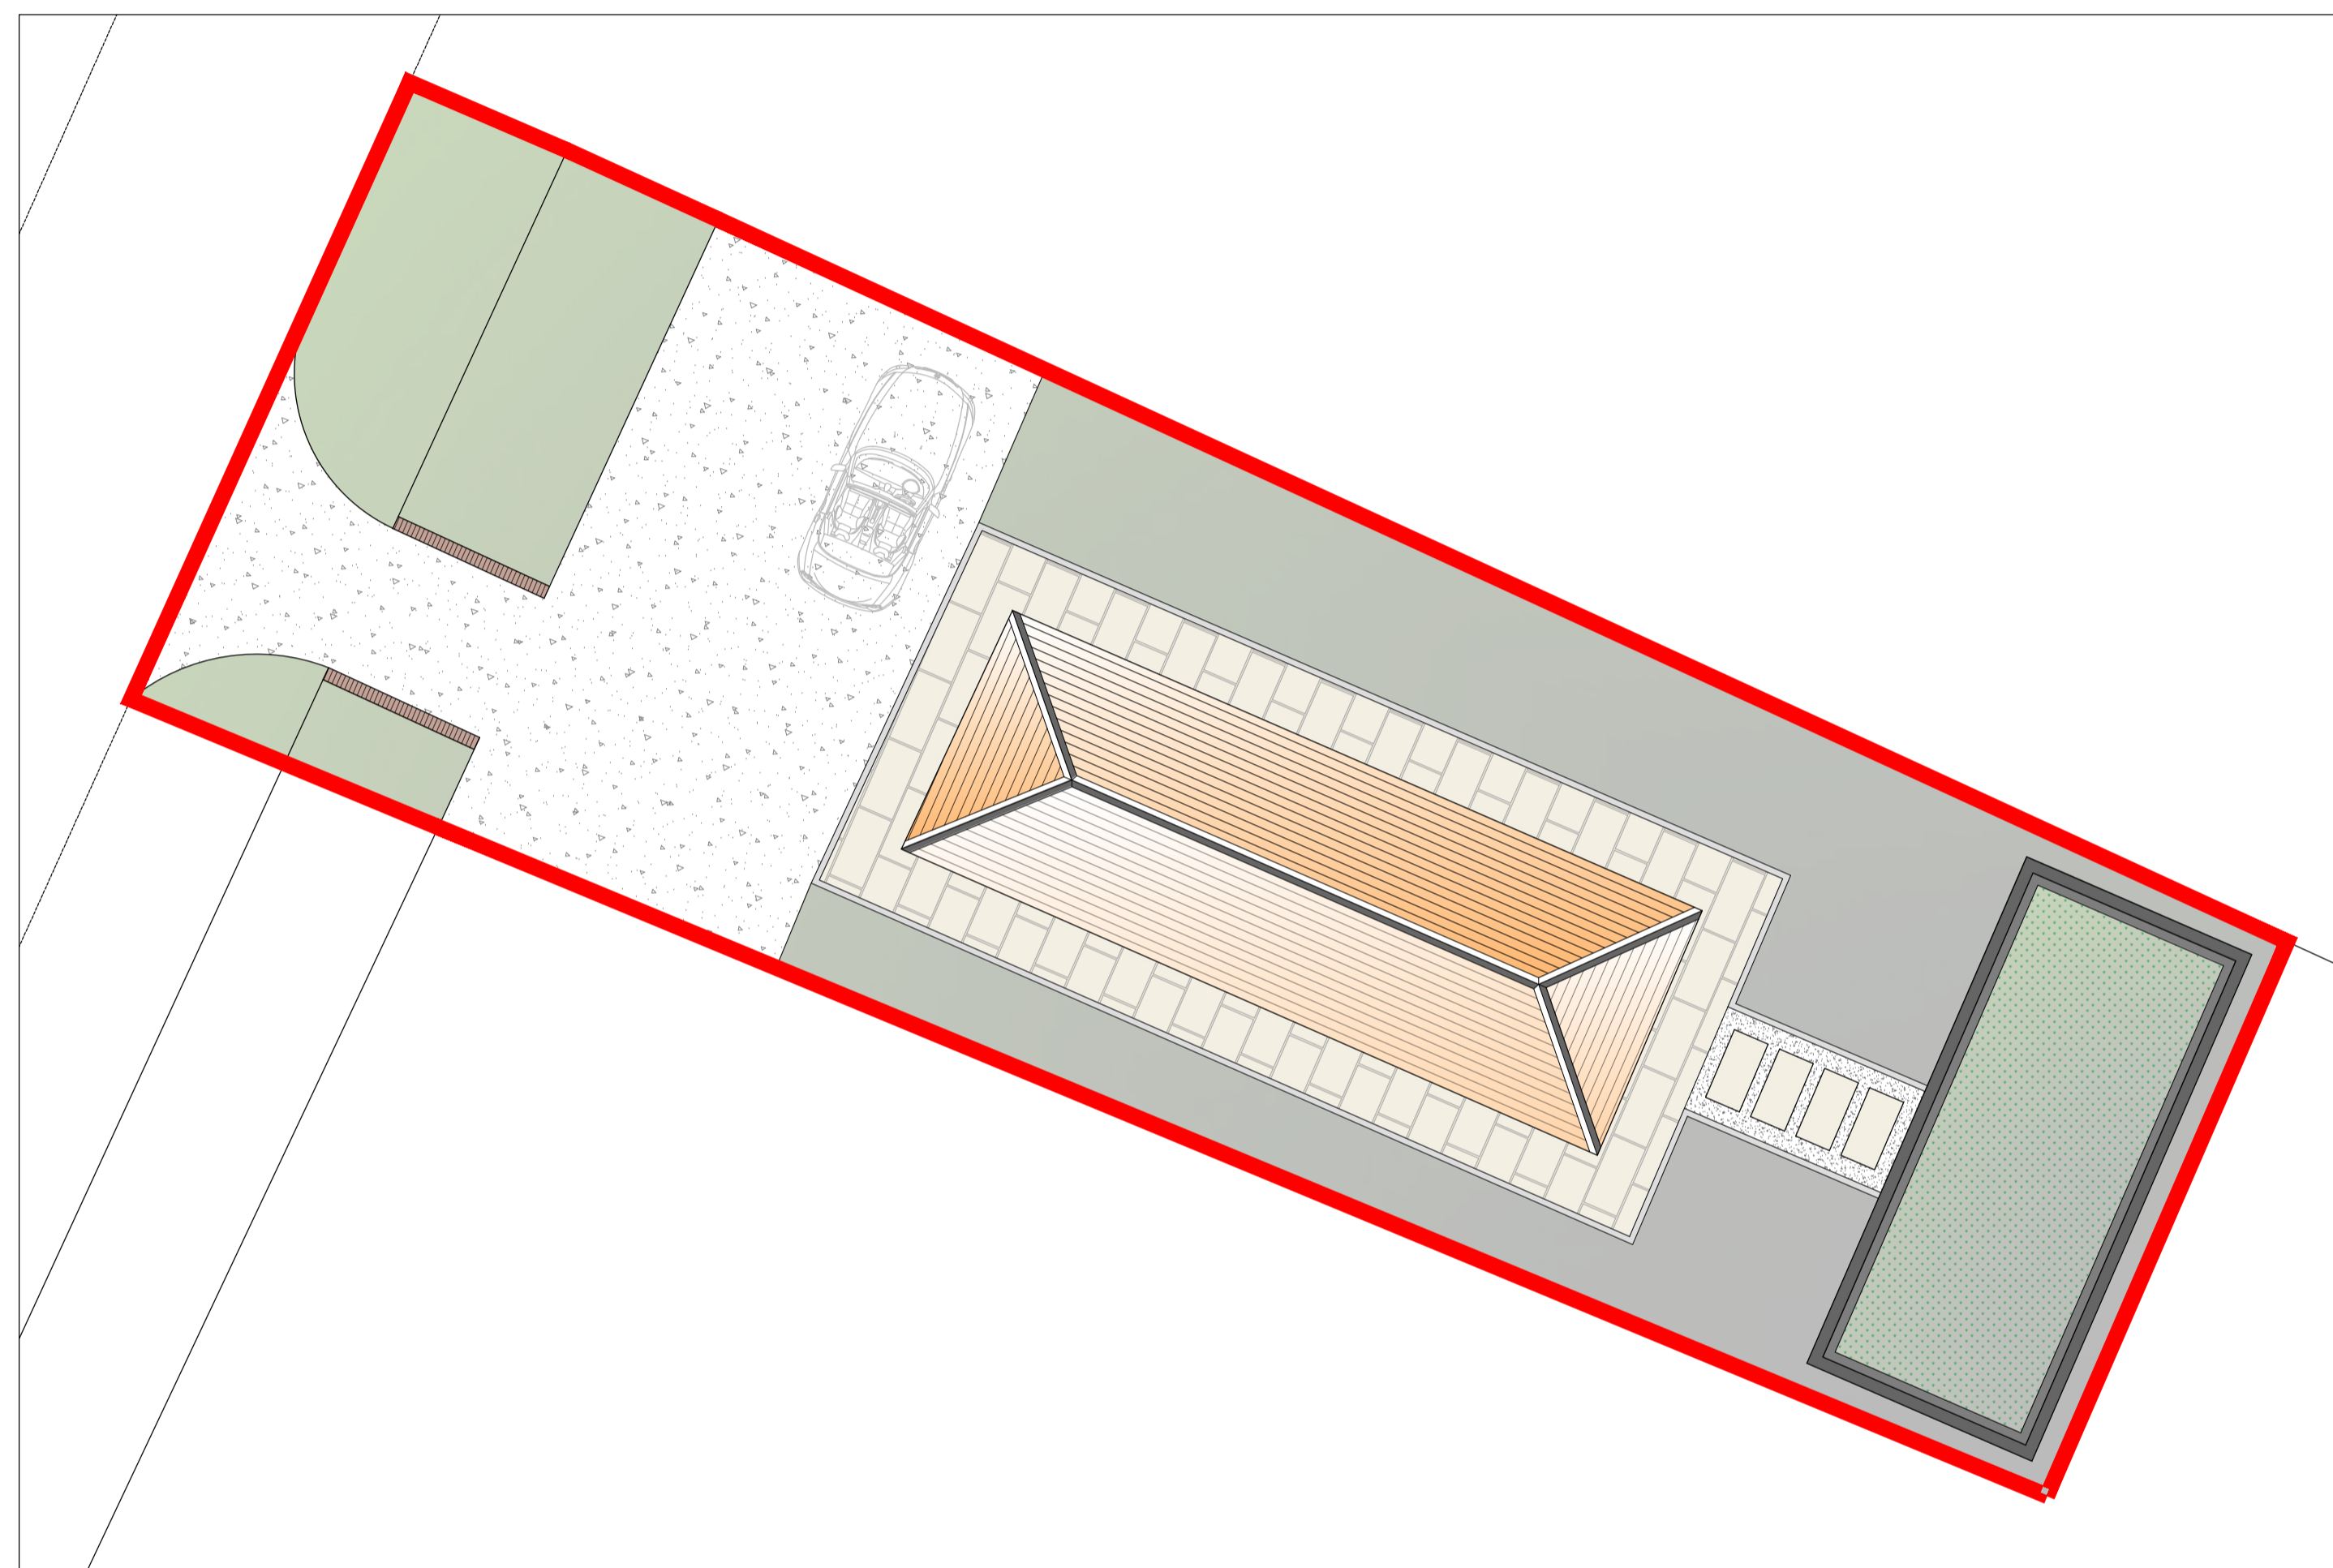


Proposed Block Plan  
Scale 1:100

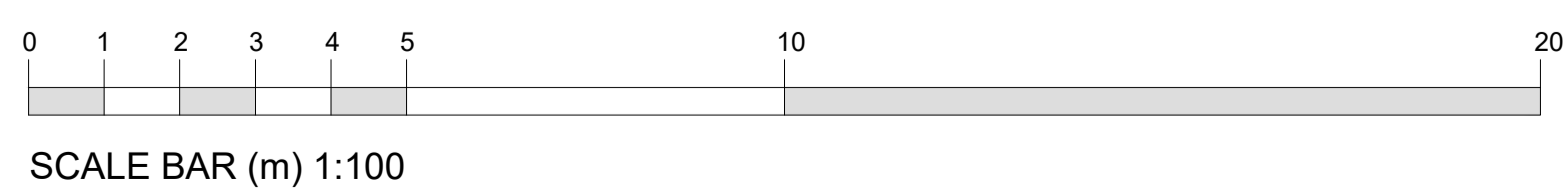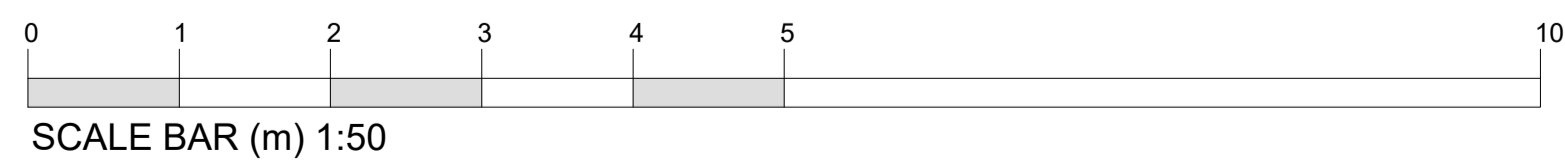

REV.	DESCRIPTION	DATE

PROJECT: CONVERSION OF FORMER TELEPHONE EXCHANGE	
DRAWING: PROPOSED OUTDOOR LIVING SPACE FLOOR PLAN & ELEVATIONS PROPOSED BLOCK PLAN	
SIZE: A1	CLIENT: Miss R. Baker
SCALE: as labelled	DRAWING BY: JC
DATE: 24/02/2026	SHEET: 0534/26/02

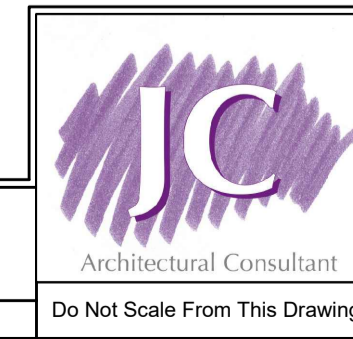

DESCRIPTION:  
CONVERSION OF FORMER  
TELEPHONE EXCHANGE TO  
DOWELLING AT COMMON ROAD,  
WHARFLODE DRIVE, SPALDING,  
LEICESTERSHIRE

NOTES: THIS DRAWING/IMAGE INCLUDING ALL ITS CONTENT REMAINS THE PROPERTY OF JC ARCHITECTURAL CONSULTANT. NO UNAUTHORIZED COPYING OR REPRODUCTION IN ANY FORM IS PERMITTED WITHOUT OBTAINING PRIOR WRITTEN PERMISSION FROM JC ARCHITECTURAL CONSULTANT. JC ARCHITECTURAL CONSULTANT RESERVES THE RIGHT TO MODIFY THIS INFORMATION AT ANY TIME. ALL DIMENSIONS ARE TO BE CONFIRMED ON SITE BY CONTRACTOR. ANY DISCREPANCIES ARE TO BE REPORTED TO JC ARCHITECTURAL CONSULTANT IMMEDIATELY.  
THE DESIGN HAS BEEN UNDERPANELLED AS FAR AS POSSIBLE TO AVOID RISKS TO HEALTH AND SAFETY OR TO REDUCE AND CONTROL THE EFFECTS OF ANY UNKNOVABLE HIGHLY RELEVANT INFORMATION REGARDING RISKS WHICH ARE NOT ABLE TO BE ELIMINATED WILL BE INCLUDED WITHIN THE PROJECT HEALTH AND SAFETY FILE.