

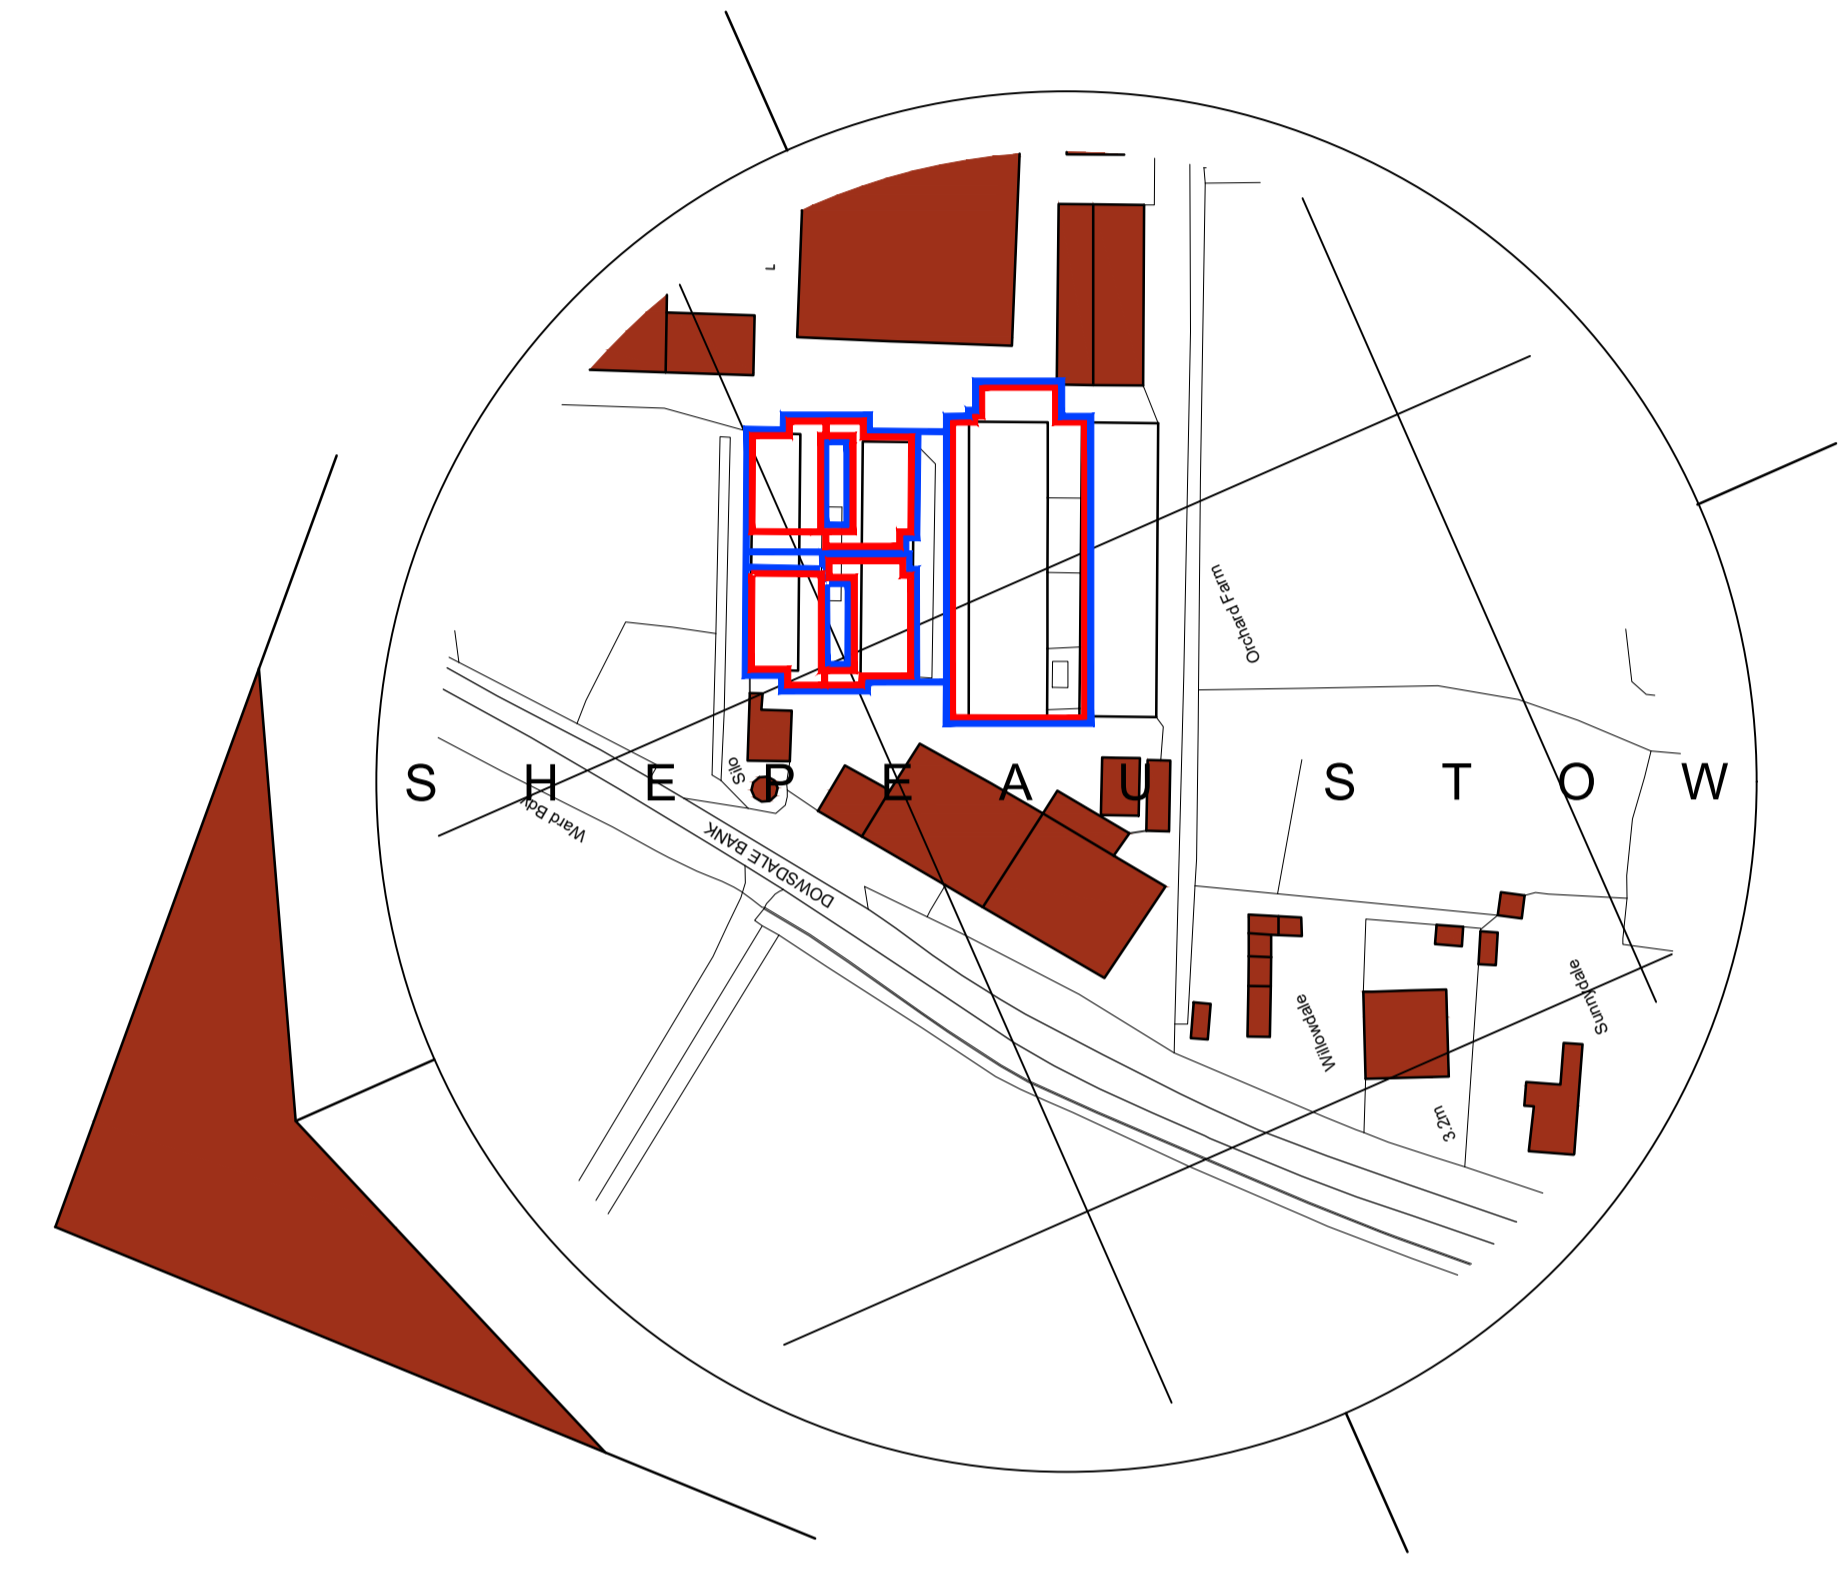


- General Notes
1. All dimensions are shown in 'mm' unless otherwise stated.
 2. The contractor, sub-contractors and suppliers must verify all dimensions on site prior to the commencement of any work.
 3. This drawing is to be read in conjunction with all relevant engineers and specialist sub-contractors drawings and specifications.
 4. Any discrepancies are to be brought to the designers attention.

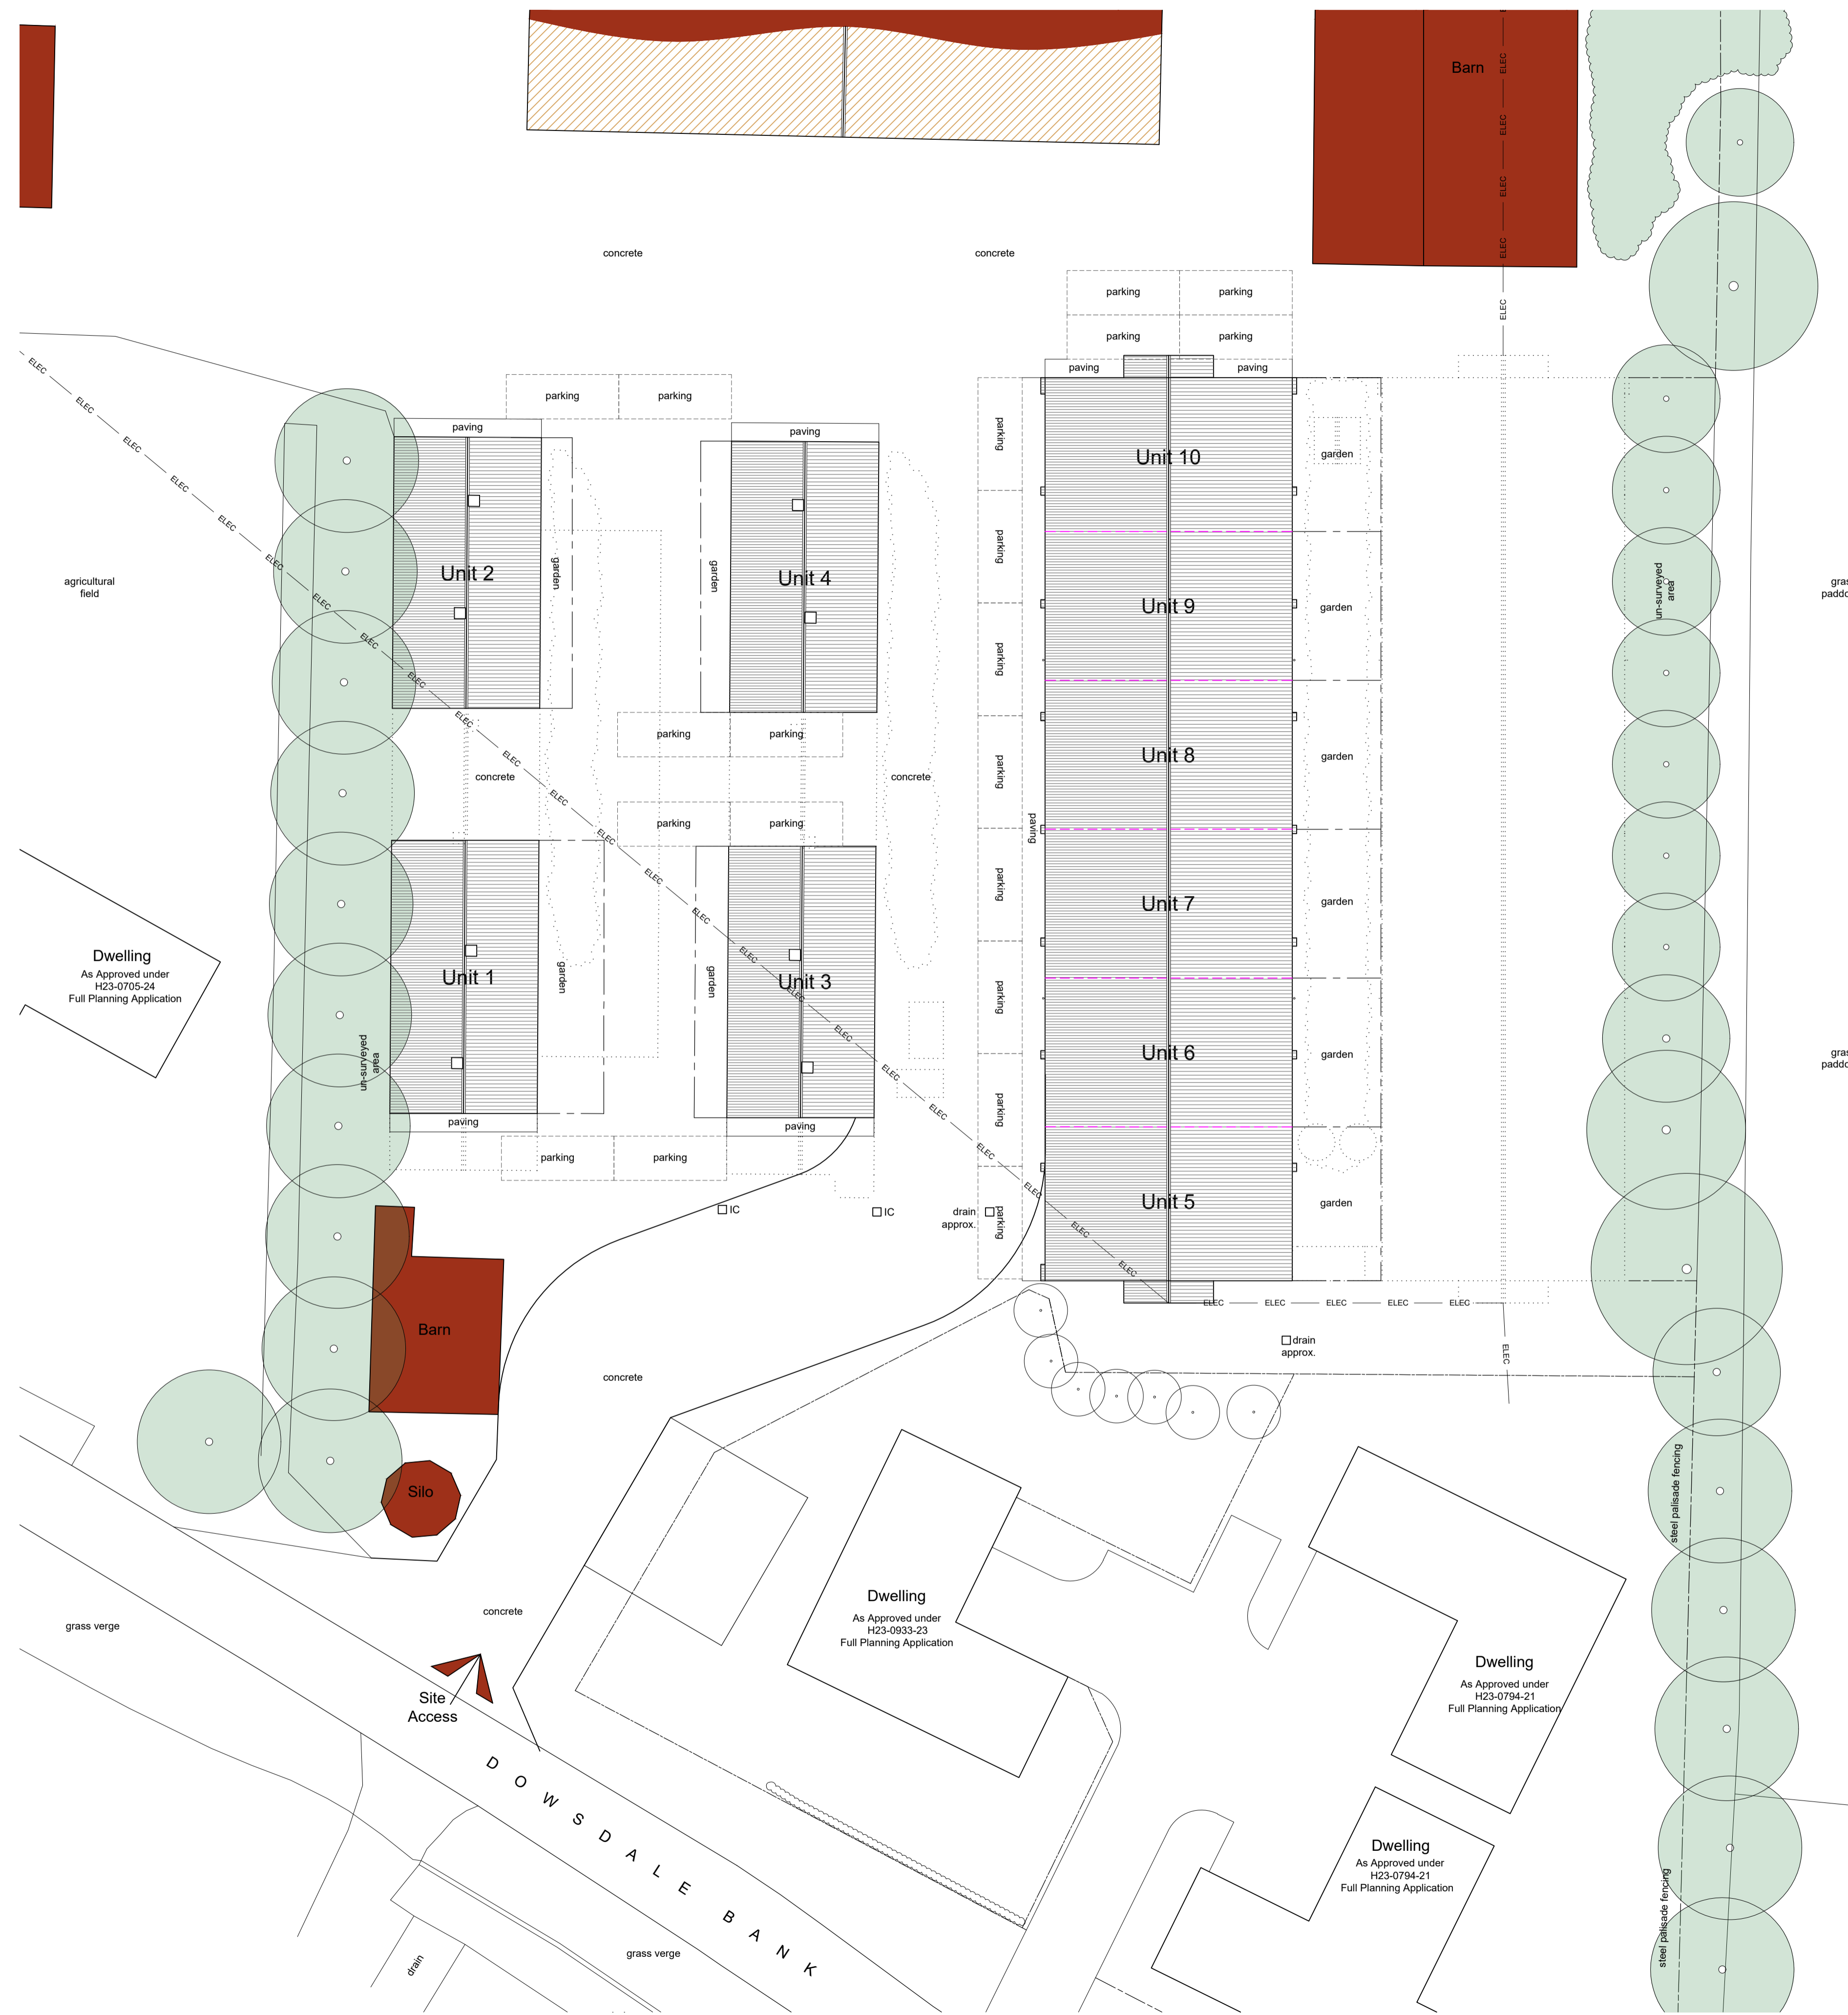

Location Plan
Scale: 1:1250

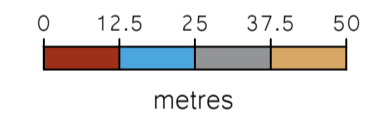


- Site Area - 1925 sqm
- External Building Areas:
- Unit 1 - 118 sqm
 - Unit 2 - 117 sqm
 - Unit 3 - 117 sqm
 - Unit 4 - 117 sqm
 - Units 5-10 - 654 sqm

SITE KEY

- Indicates buildings for conversion
- Indicates surveyed buildings on site
- Indicates approximate position of un-surveyed buildings taken from OS map
- Indicates approximate position of un-surveyed trees, hedges and overgrowth
- Indicates features to be demolished
- Indicates site access

Site Plan
Scale: 1:200

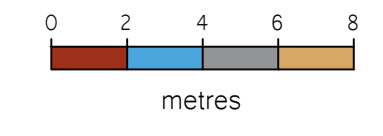

FOR APPROVAL

SWANN EDWARDS
ARCHITECTURE

Swann Edwards Architecture Limited, Black Barn, Fen Road, Guyhim, Wisbech, Cambs. PE 13 4AA
t 01945 450894 e info@swannedwards.co.uk w www.swannedwards.co.uk

Job Title Proposed Barn Conversions Orchard Farm, Dowsdale Bank, Shepeau Stow, Spalding For: Mr T Dickens	Date November 2024	Drawn by BR	Checked by GE
Drawing Title Planning Drawing Site and Location Plan	Job No. SE-2198	Sheet Size A1	Revision
	Dwg No. PP1000		