



Units 1 & 2


- General Notes**
- All dimensions are shown in 'mm' unless otherwise stated.
 - The contractor, sub-contractors and suppliers must verify all dimensions on site prior to the commencement of any work.
 - This drawing is to be read in conjunction with all relevant engineers and specialist sub-contractors drawings and specifications.
 - Any discrepancies are to be brought to the designers attention.

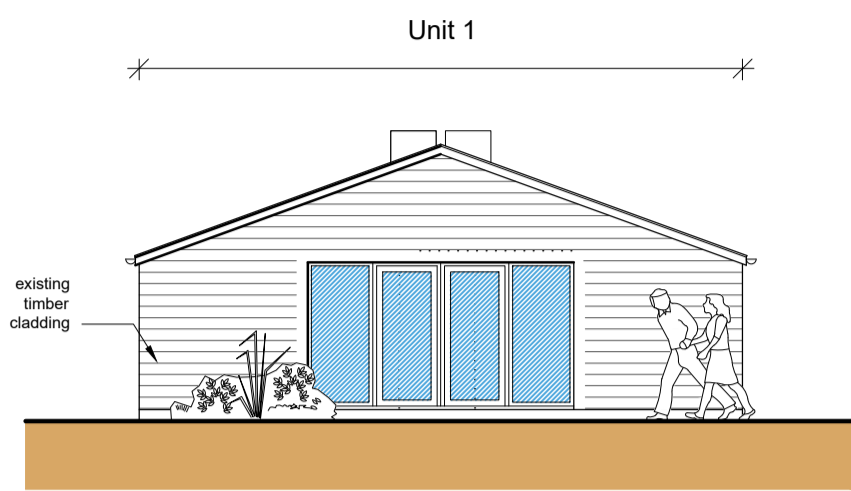


Front Elevation (W)
Scale: 1:100

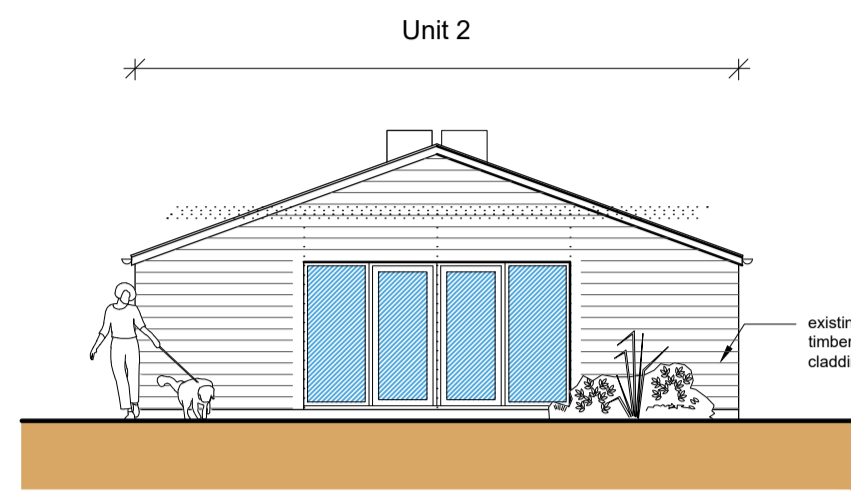


Front Elevation (E)
Scale: 1:100

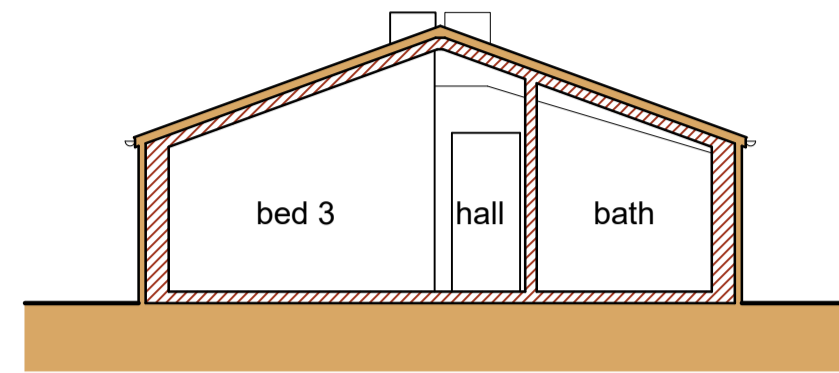


Section A-A
Scale: 1:100

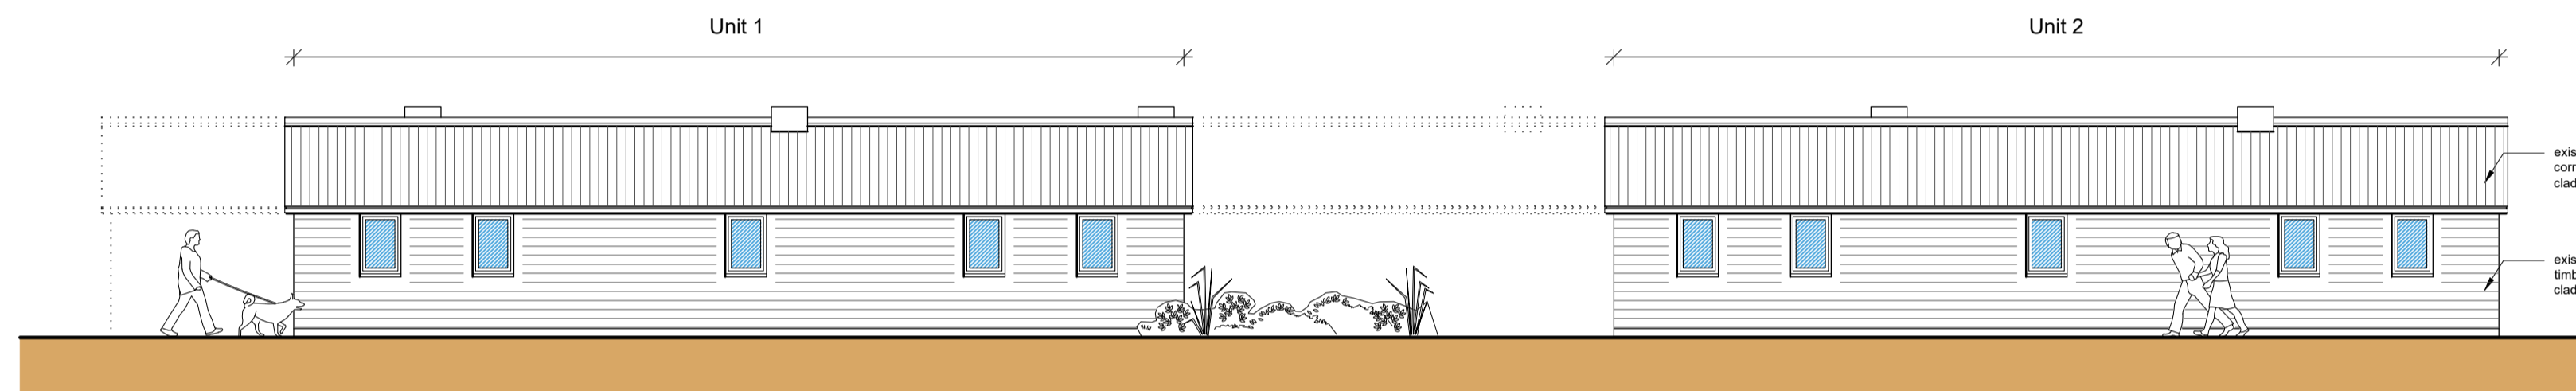

Side Elevation (S)
Scale: 1:100


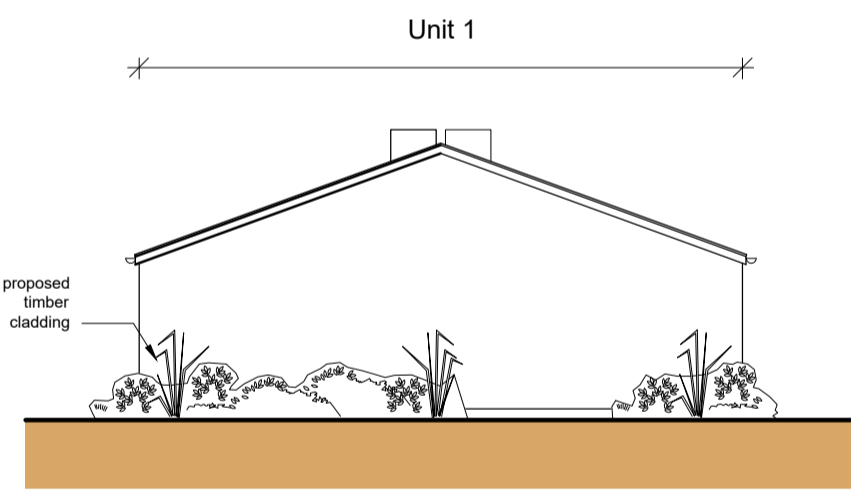


Rear Elevation (E)
Scale: 1:100

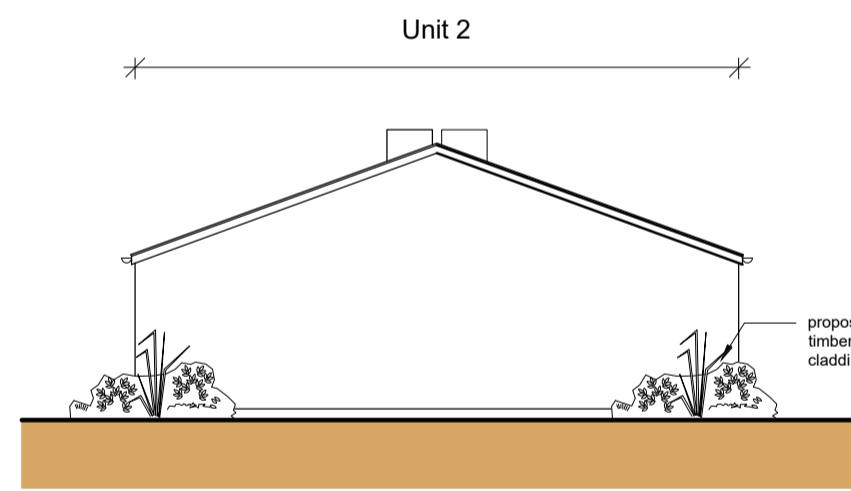


Rear Elevation (W)
Scale: 1:100


WALL KEY

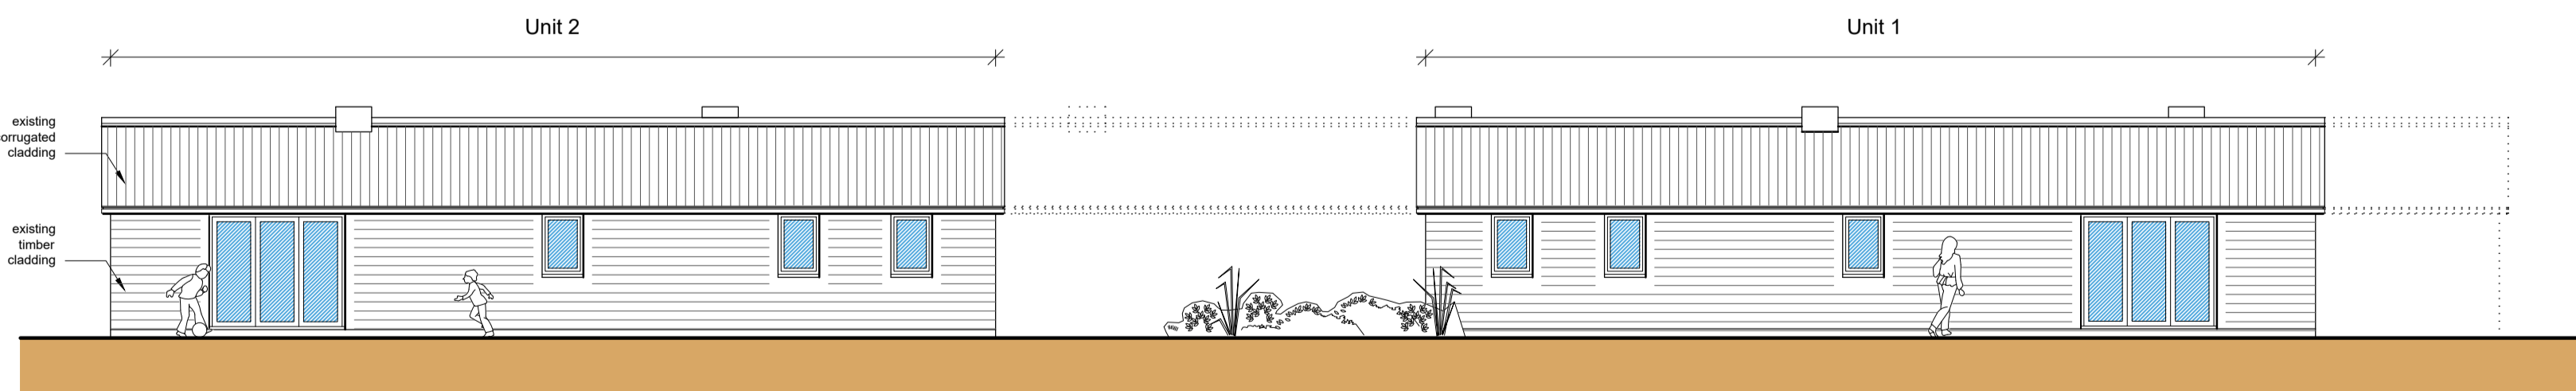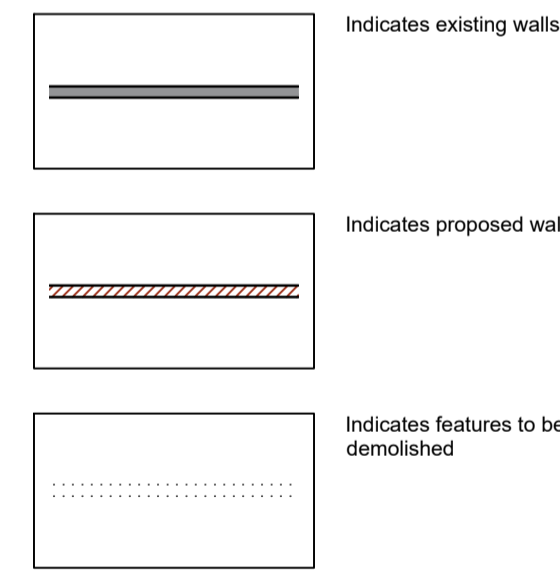

Side Elevation (N)
Scale: 1:100

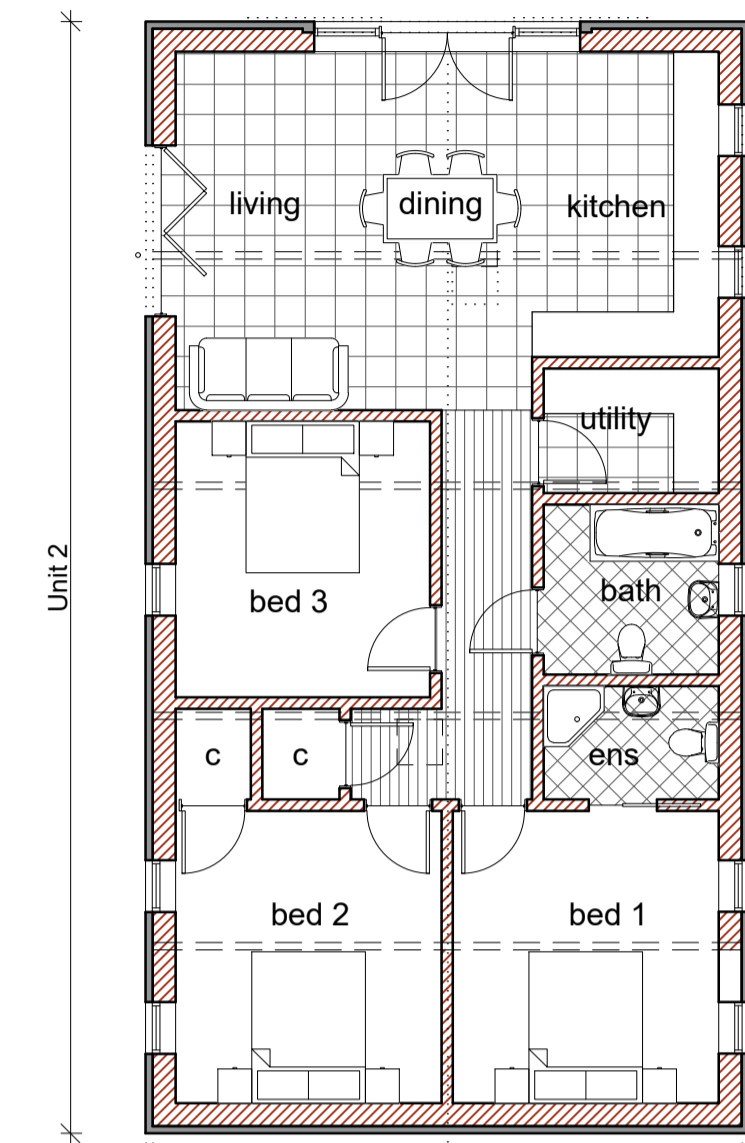

Floor Plan
Scale: 1:100

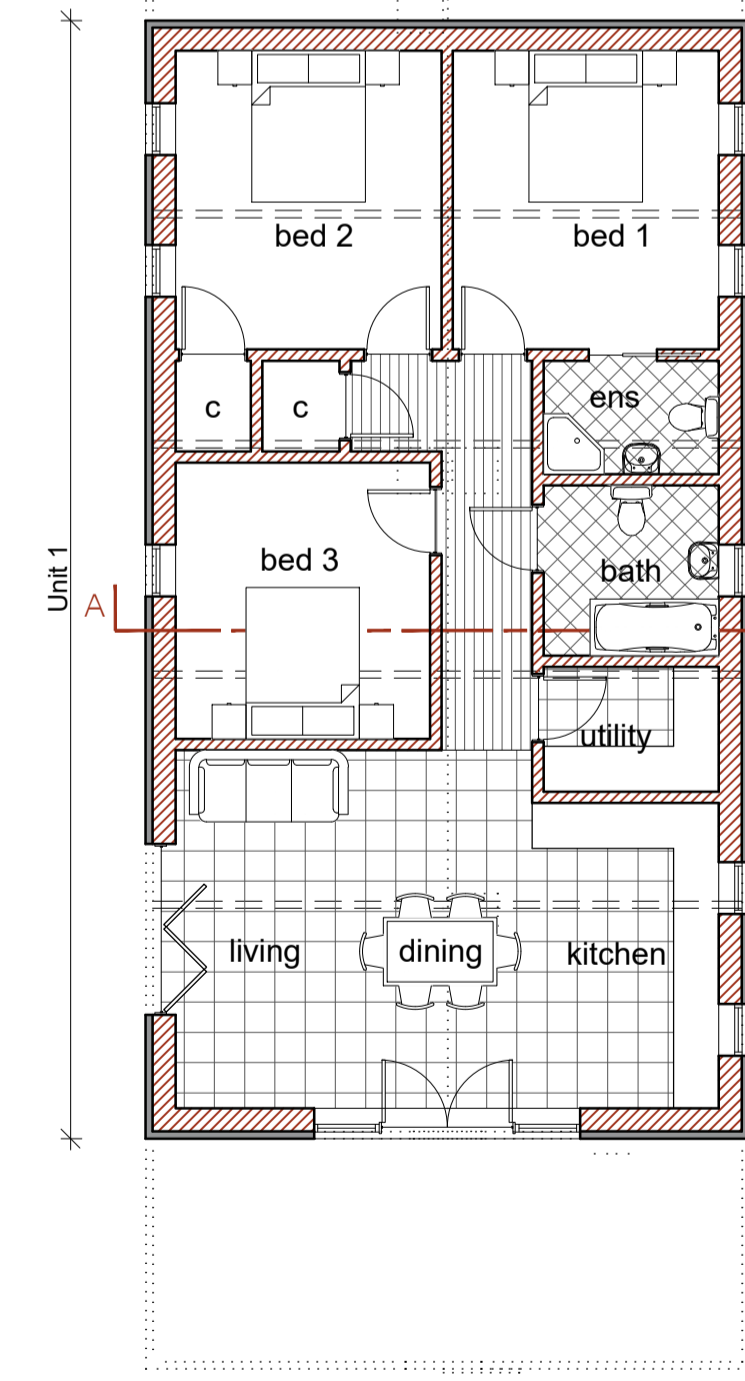

Floor Plan
Scale: 1:100

Floor Areas:
Unit 1 - 100 sqm
Unit 2 - 100 sqm

FOR APPROVAL



Swann Edwards Architecture Limited, Black Barn, Fen Road, Guyhim, Wisbech, Cambs. PE 13 4AA
t 01945 450694 e info@swannedwards.co.uk w www.swannedwards.co.uk

Job Title Proposed Barn Conversions Orchard Farm, Dowsdale Bank, Shepeau Stow, Spalding For: Mr T Dickens	Date November 2024	Drawn by BR	Checked by GE
Drawing Title Planning Drawing Units 1 & 2 Elevations, Section & Floor Plans	Job No. SE-2198	Sheet Size A1	Revision PP1100