


Floor Plan
Barn 3 & 4 - Scale: 1:100

- General Notes
1. All dimensions are shown in "mm" unless otherwise stated.
 2. The contractor, sub-contractors and suppliers must verify all dimensions on site prior to the commencement of any work.
 3. This drawing is to be read in conjunction with all relevant engineers and specialist sub-contractors drawings and specifications.
 4. Any discrepancies are to be brought to the designers attention.

CONSTRUCTION DESIGN & MANAGEMENT REGULATIONS 2015

The following information must be read in conjunction with the project Risk register. This drawing highlights significant design related Health & Safety Risks present during Construction phase, and Residual Risks which remain post completion. Other Health & Safety Risks associated with Construction Activities may be present, and must be identified by the Principal Contractor prior to works commencing. Design Risks relating to specialist design items must be identified by the relevant specialist designers/ consultants and issued to the Principal Designer.

C04	Potential Dangerous Structure
C05	Potential Asbestos
C06	Gas Bottles

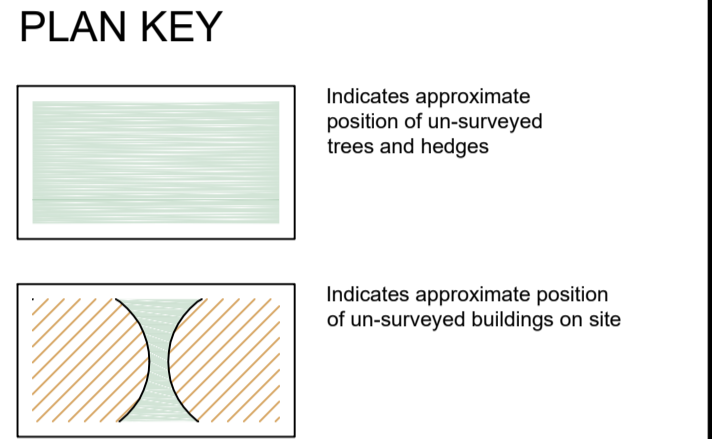

Status
AS EXISTING

SWANN EDWARDS
ARCHITECTURE

Swann Edwards Architecture Limited, Swann Edwards Architecture, Black Barn, Fen Road, Guyhirn, Wisbech, Cambs. PE13 4AA
t 01945 450634 e info@swannedwards.co.uk w www.swannedwards.co.uk

Job Title Proposed Barn Conversions Orchard Farm, Dowsdale Bank, Shepeau Stow For: Mr Dickens	Date May 2022	Drawn by G.E.
Drawing Title Survey Drawing Barn 3 & 4 Floor Plan	Job No. SE-2198	Sheet Size A1
	Dwg No. 151	Revision