


- General Notes
1. All dimensions are shown in 'mm' unless otherwise stated.
 2. The contractor, sub-contractors and suppliers must verify all dimensions on site prior to the commencement of any work.
 3. This drawing is to be read in conjunction with all relevant engineers and specialist sub-contractors drawings and specifications.
 4. Any discrepancies are to be brought to the designers attention.

CONSTRUCTION DESIGN & MANAGEMENT REGULATIONS 2015


The following information must be read in conjunction with the project Risk register. This drawing highlights significant design related Health & Safety Risks present during Construction phase, and Residual Risks which remain post completion. Other Health & Safety Risks associated with Construction Activities may be present, and must be identified by the Principal Contractor prior to works commencing. Design Risks relating to specialist design items must be identified by the relevant specialist designers/ consultants and issued to the Principal Designer.

SITE PLAN KEY


- Indicates existing surveyed buildings
- Indicates proposed buildings
- Indicates approximate position of buildings taken from OS-Map
- Indicates demolished structures and vegetation to be removed
- Indicates proposed site access to be made in accordance with Lincolnshire County Council Highways Specification
- Indicates approximate position of un-surveyed trees, hedges and overgrowth
- Indicates proposed grass areas
- Indicates proposed gravel areas
- Indicates proposed shared access

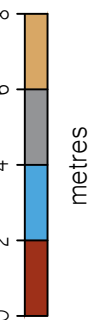

Site Plan
Scale: 1:200

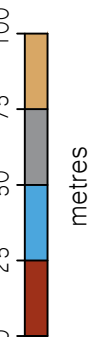

Location Plan
Scale: 1:2500

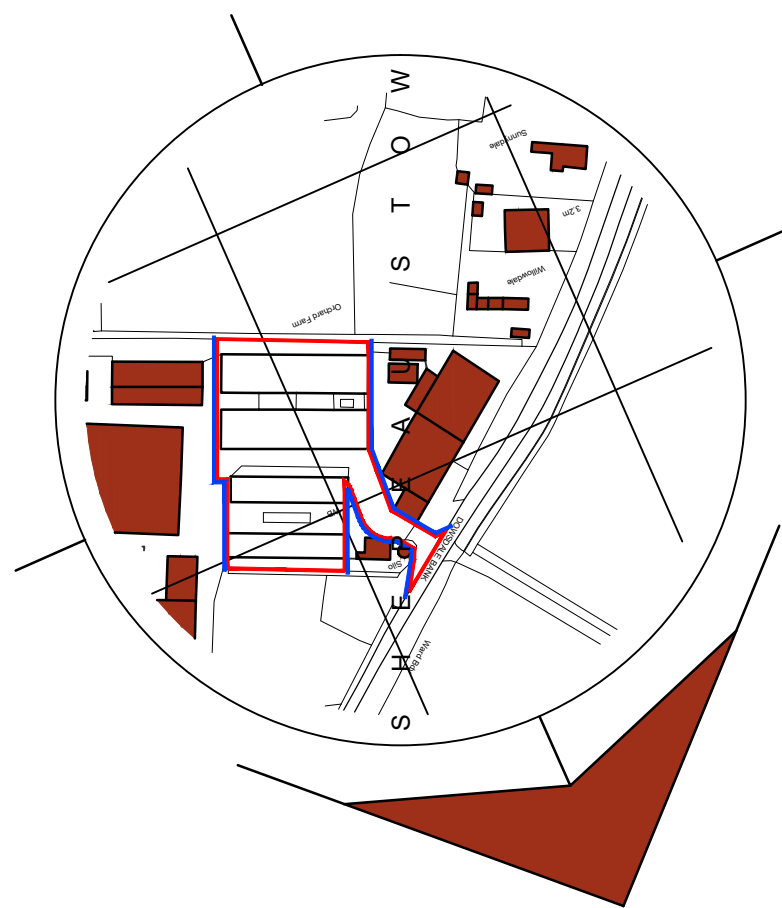

Status

FOR APPROVAL

SWANN EDWARDS

ARCHITECTURE

Swann Edwards Architecture Limited, Swann Edwards Architecture, Black Barn, Fen Road, Guyhirn, Wisbech, Cambs. PE13 4AA
t 01945 450694 e info@swannedwards.co.uk w www.swannedwards.co.uk

Proposed Residential Development Orchard Farm, Dowsdale Bank, Shepeau Stow For: Mr Dickens	Job Title	Date	Drawn by
	February 2023	JRB	Checked by
	GE		
Drawing Title Planning Drawing Site & Location Plan	Job No.	Sheet Size	
	SE-1813	A1	
	Dwg No. PP1001	Revision	