
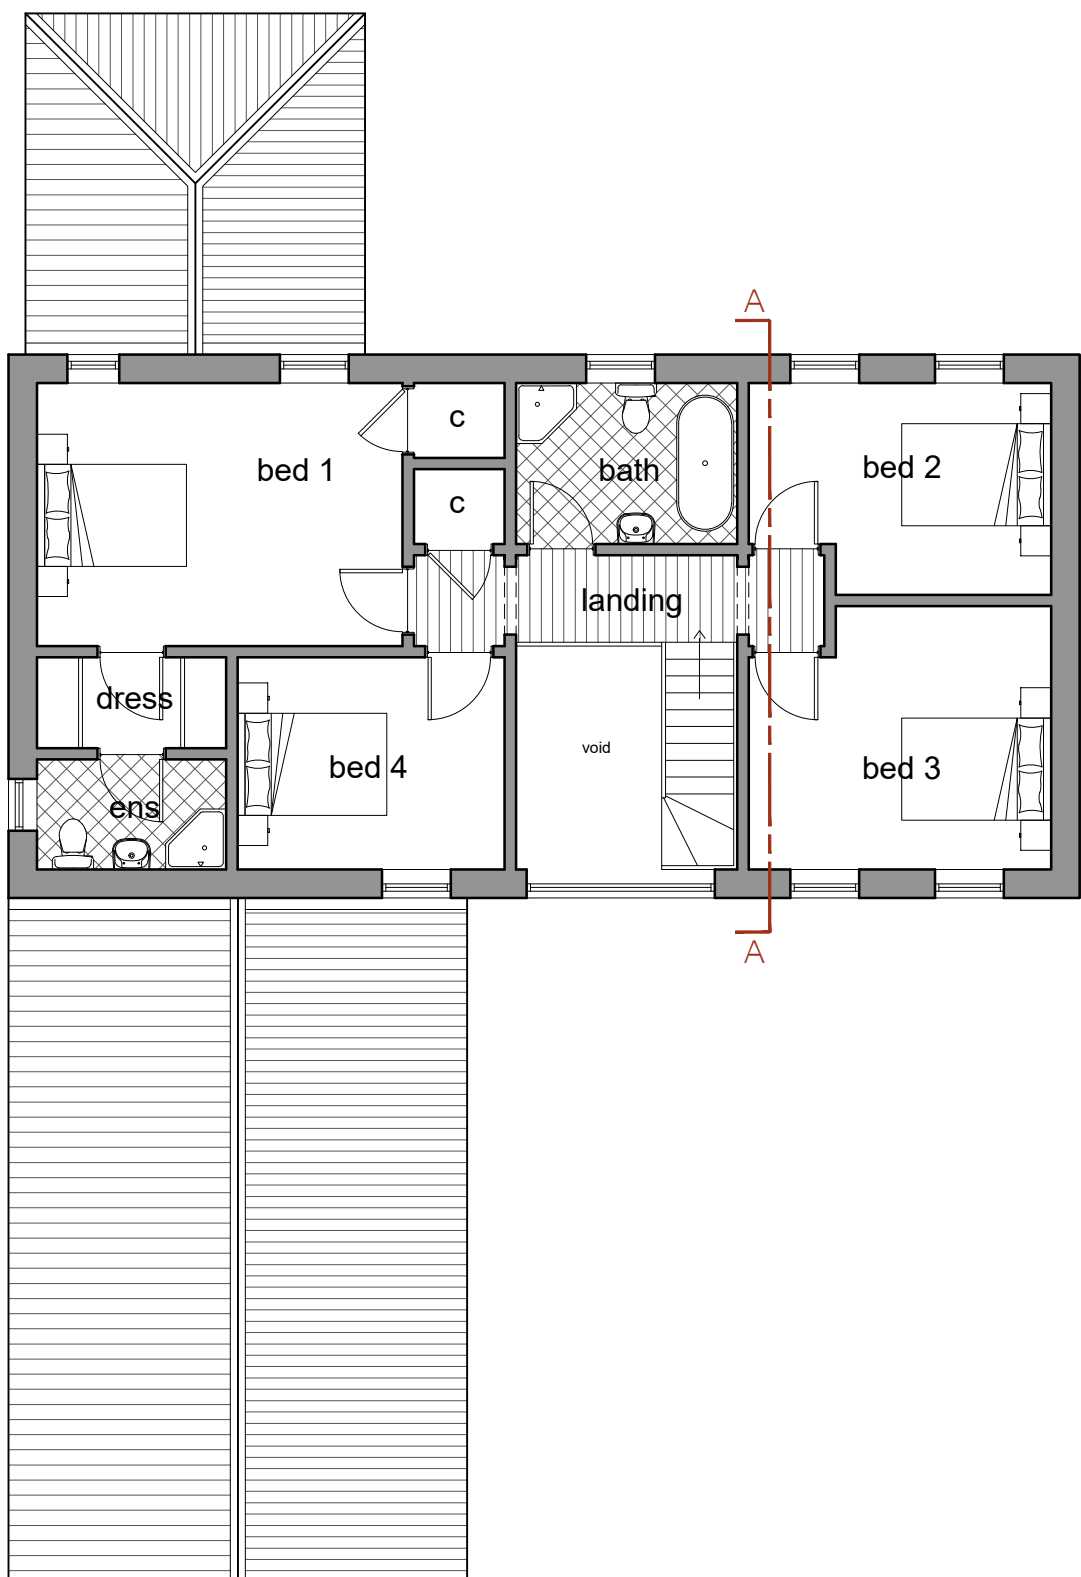


General Notes
1. All dimensions are shown in 'mm' unless otherwise stated.
2. The contractor, sub-contractors and suppliers must verify all dimensions on site prior to the commencement of any work.
3. This drawing is to be read in conjunction with all relevant engineers and specialist sub-contractors drawings and specifications.
4. Any discrepancies are to be brought to the designers attention.

CONSTRUCTION DESIGN & MANAGEMENT REGULATIONS 2015



The following information must be read in conjunction with the project Risk register. This drawing highlights significant design related Health & Safety Risks present during Construction phase, and Residual Risks which remain post completion. Other Health & Safety Risks associated with Construction Activities may be present, and must be identified by the Principal Contractor prior to works commencing. Design Risks relating to specialist design items must be identified by the relevant specialist designers/ consultants and issued to the Principal Designer.

ELEVATION KEY

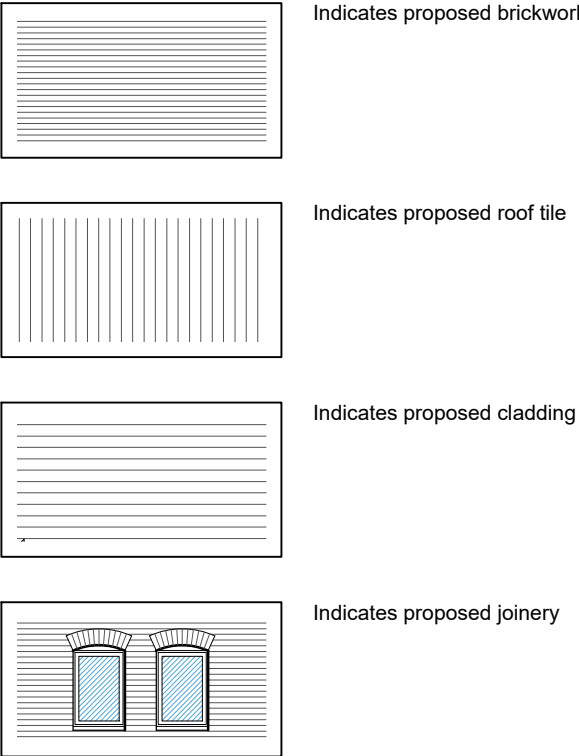


First Floor Plan

Scale: 1:100

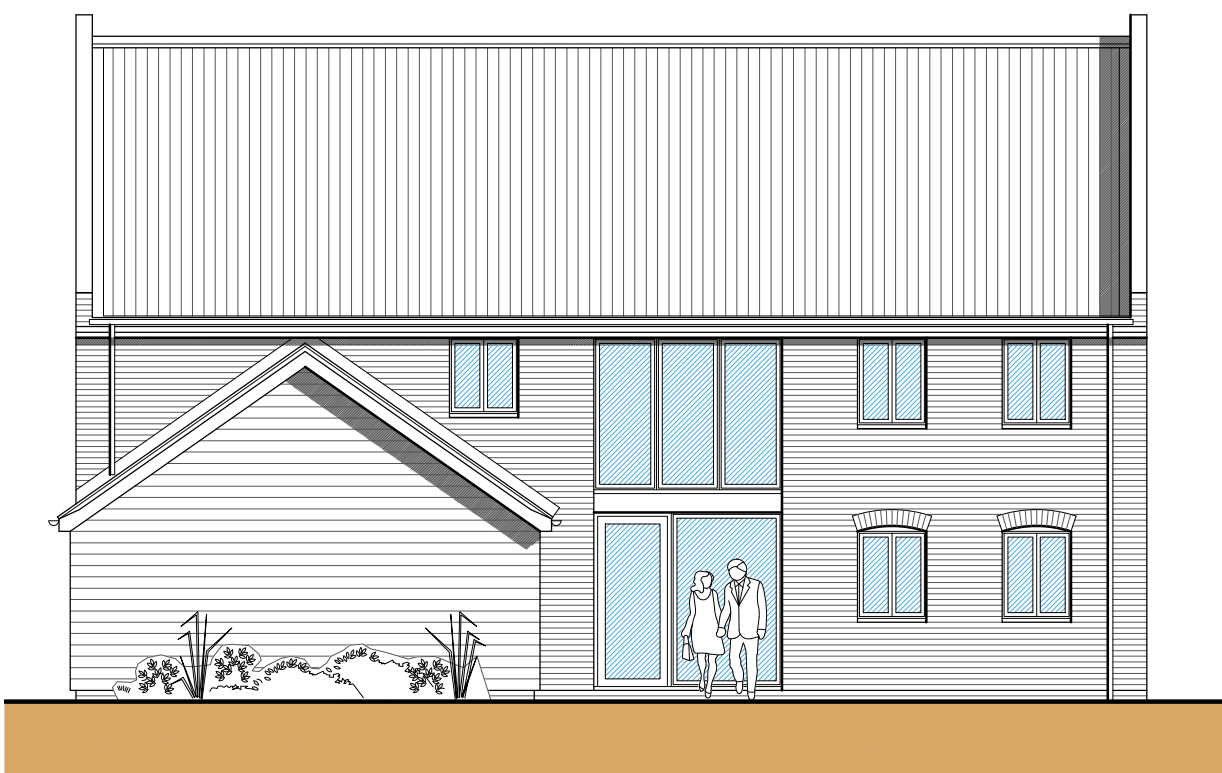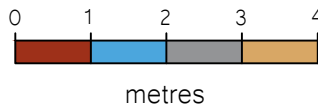



Front Elevation

Scale: 1:100

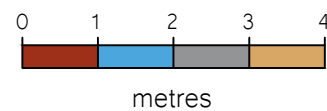


Side Elevation

Scale: 1:100

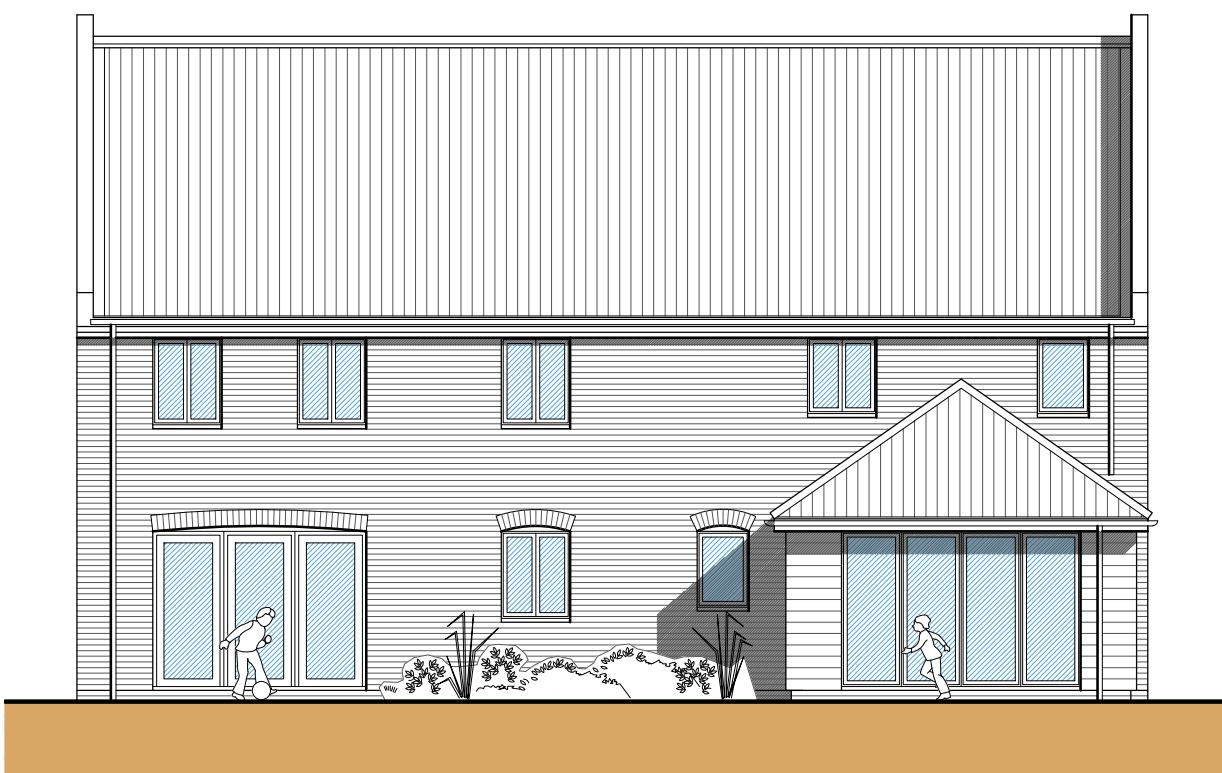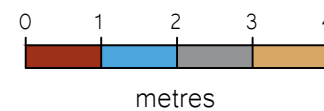



Rear Elevation

Scale: 1:100

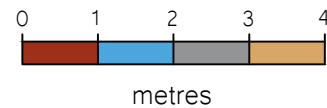



Side Elevation

Scale: 1:100

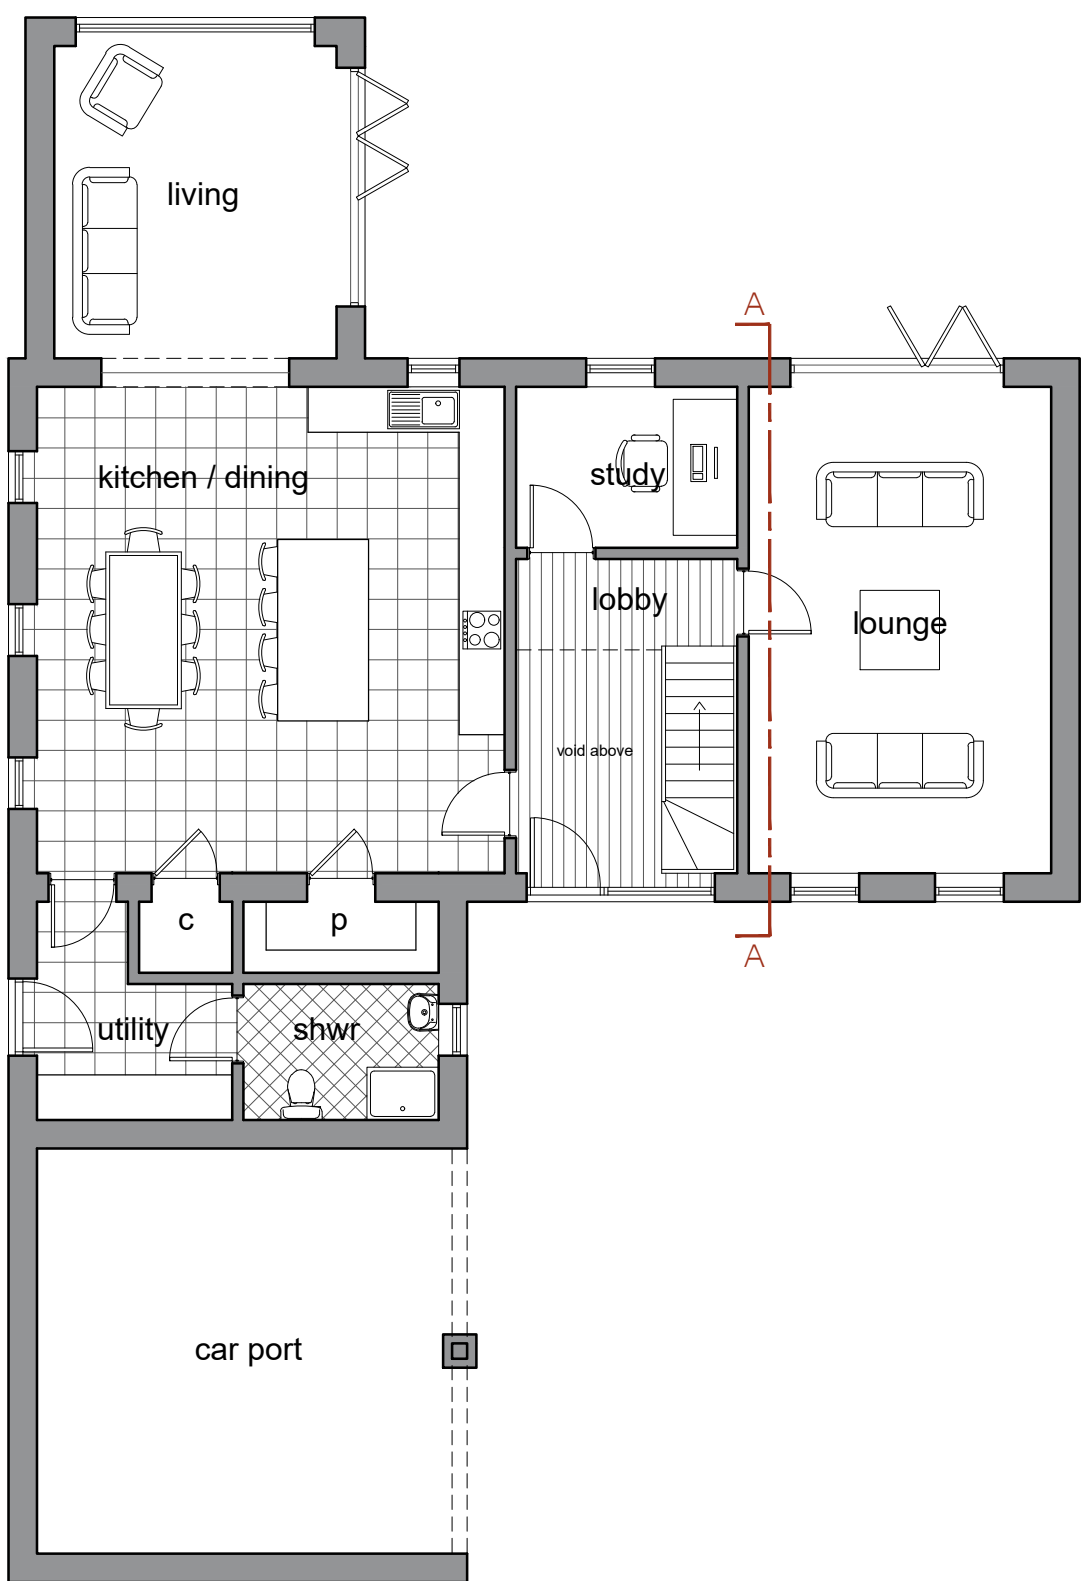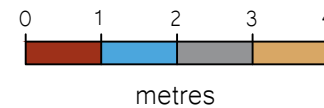


Ground Floor Plan

Scale: 1:100

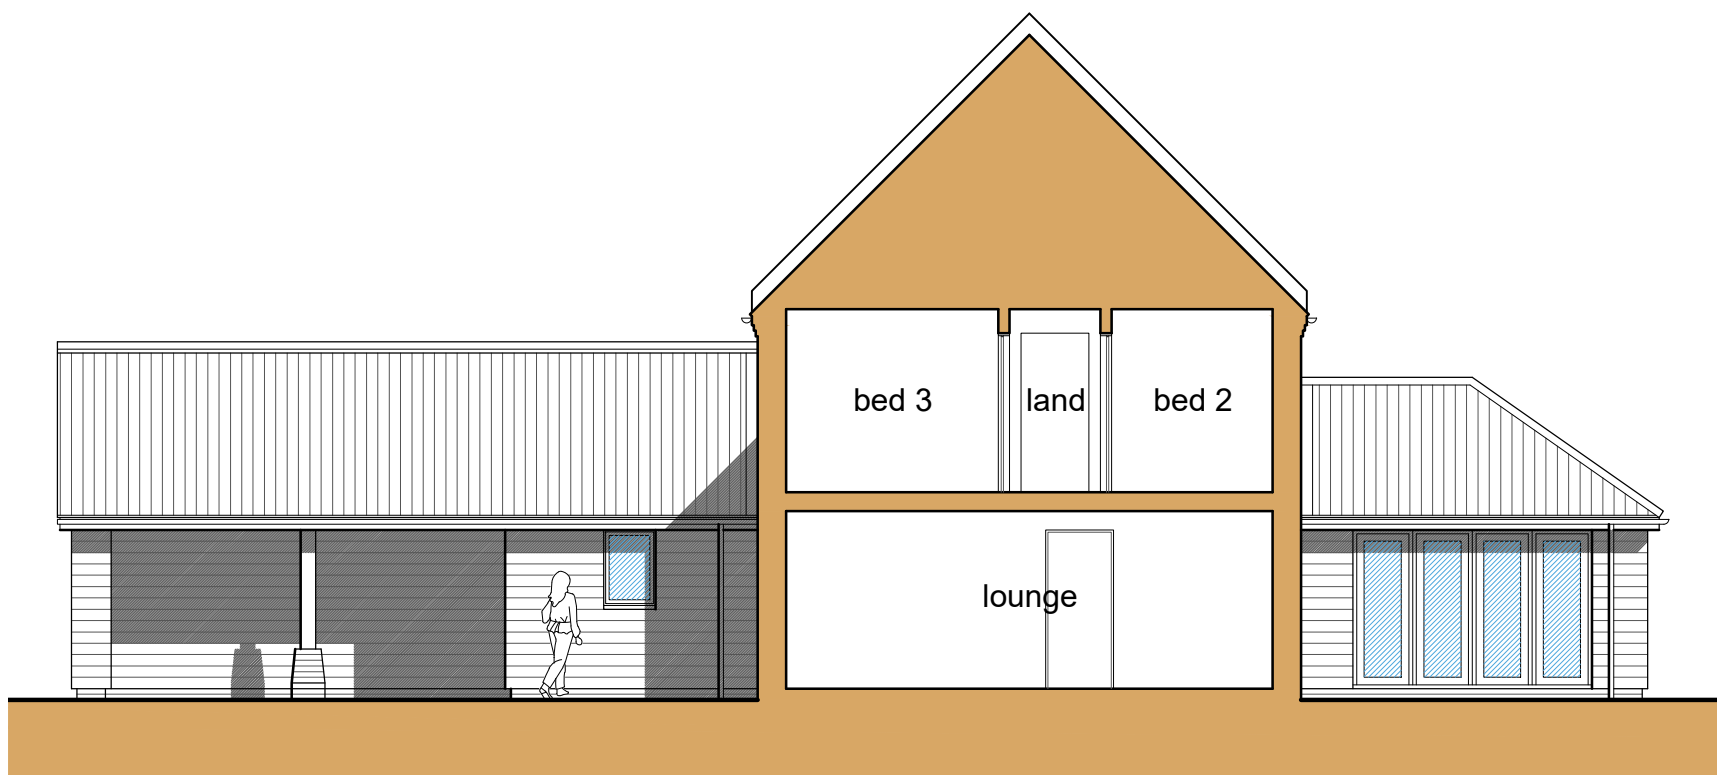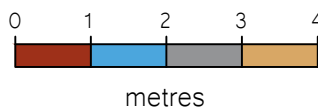


Section A-A

Scale: 1:100

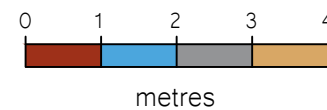

Status

FOR APPROVAL

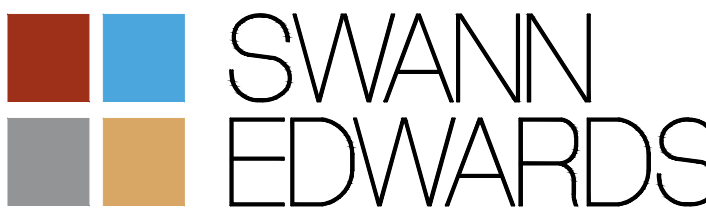

Swann Edwards Architecture Limited, Swann Edwards Architecture,
Black Barn, Fen Road, Guyhirn, Wisbech, Cambs. PE13 4AA
t 01945 450694 e info@swannedwards.co.uk w www.swannedwards.co.uk

Proposed Residential Development Orchard Farm, Dowsdale Bank, Shepeau Stow For: Mr Dickens	Job Title Date February 2023	Drawn by JRB Checked by GE
Drawing Title Planning Drawing Plot 2 & 3 Floor Plans, Elevations & Section	Job No. SE-1813 Dwg No. PP1103	Sheet Size A1 Revision