




Front Elevation
Scale: 1:100

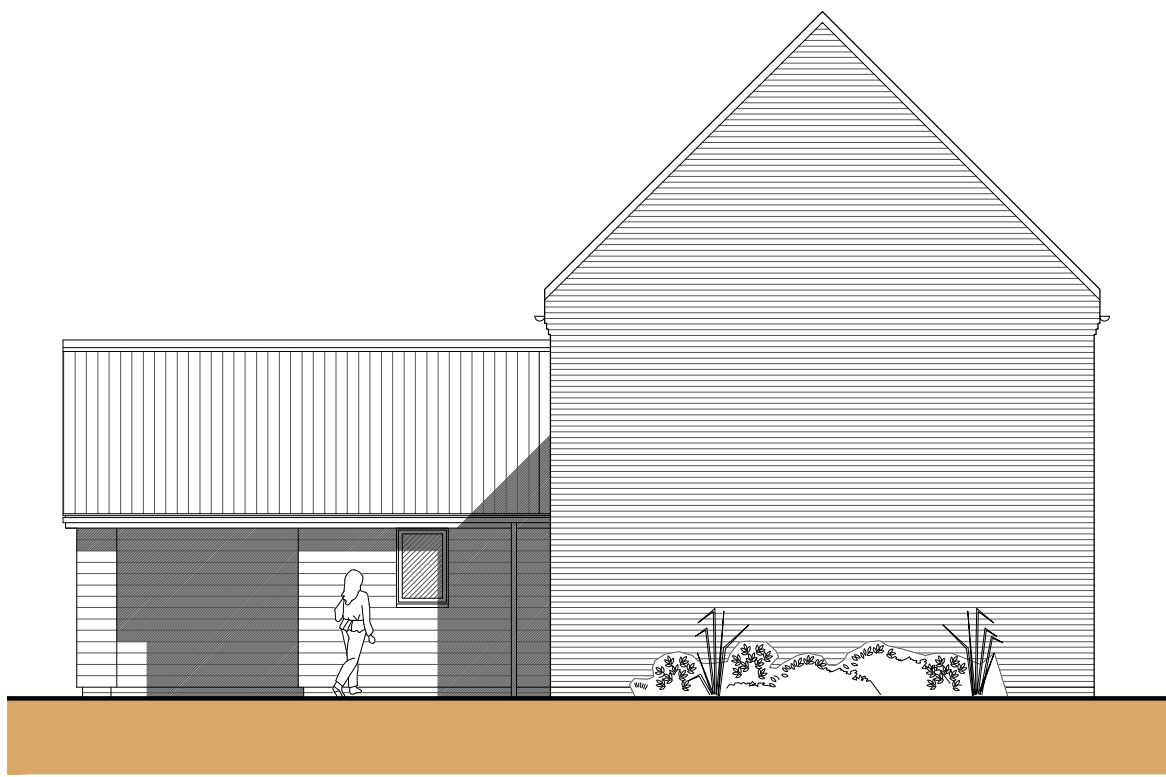


Side Elevation
Scale: 1:100

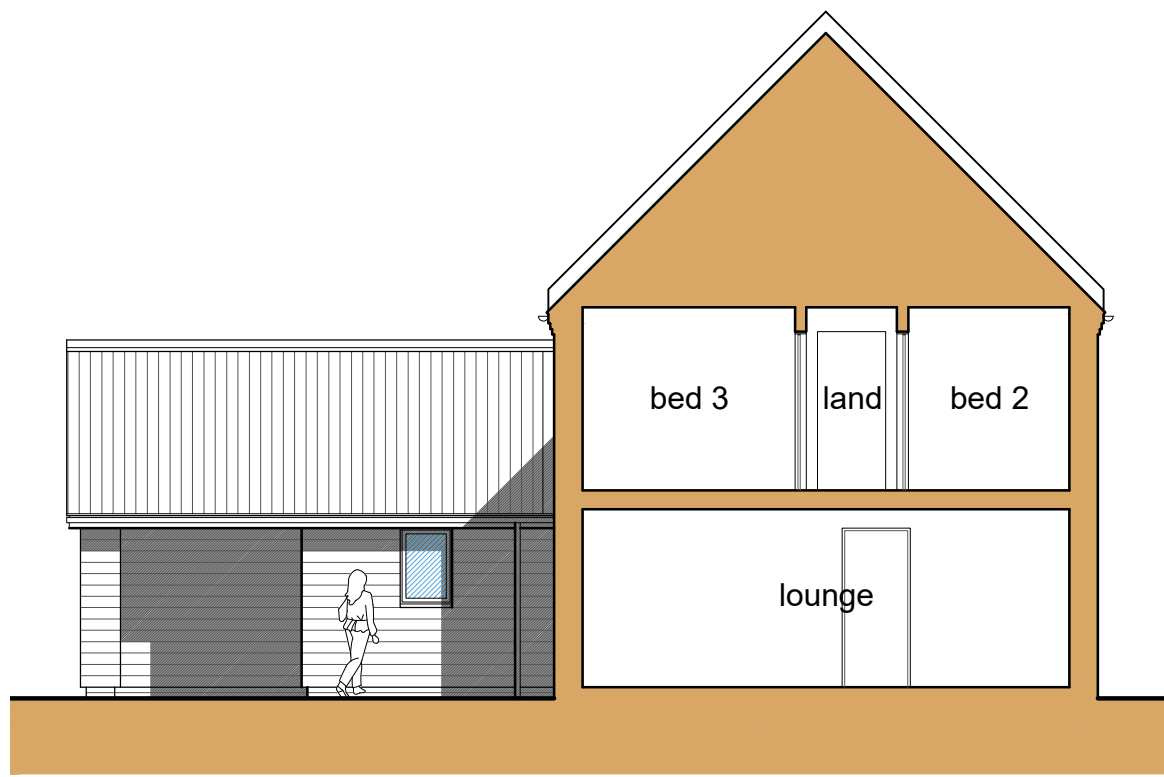


Section A-A
Scale: 1:100

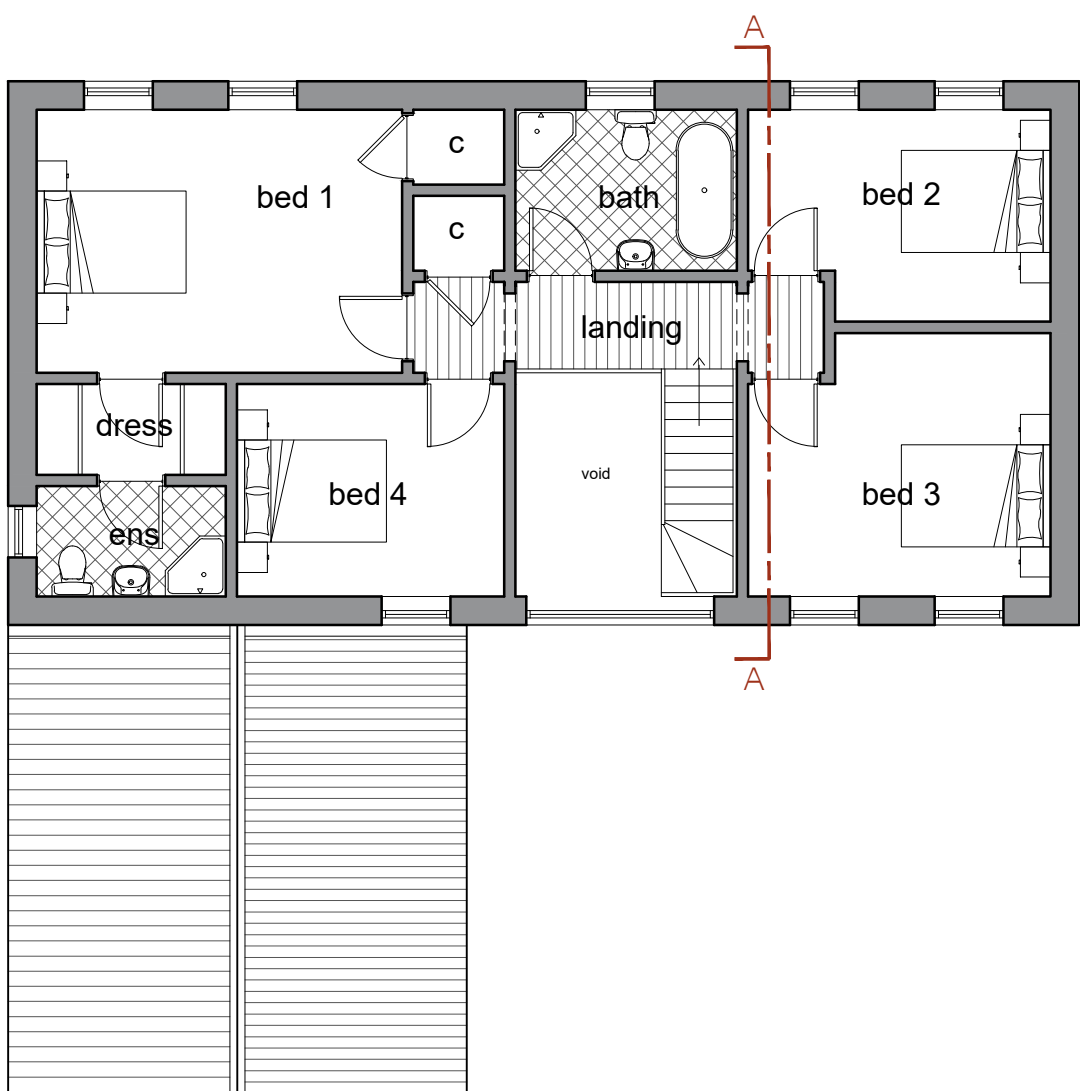

First Floor Plan
Scale: 1:100

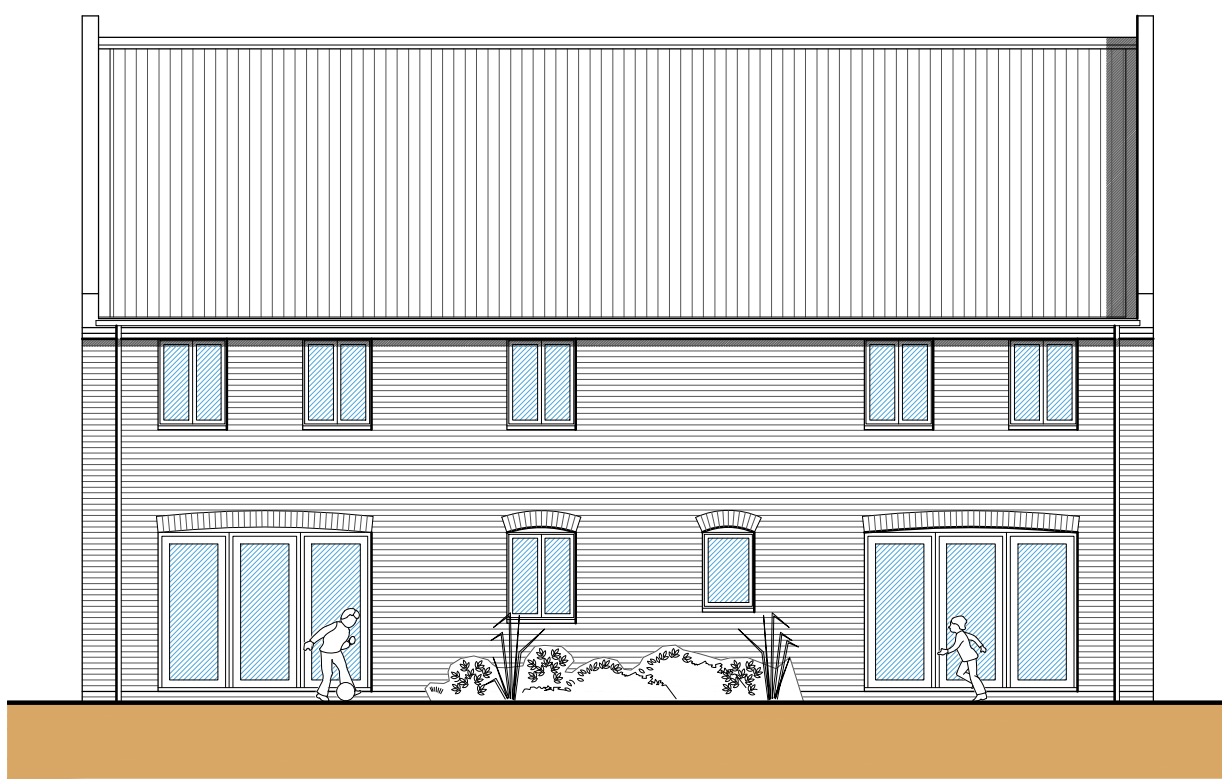

Rear Elevation
Scale: 1:100

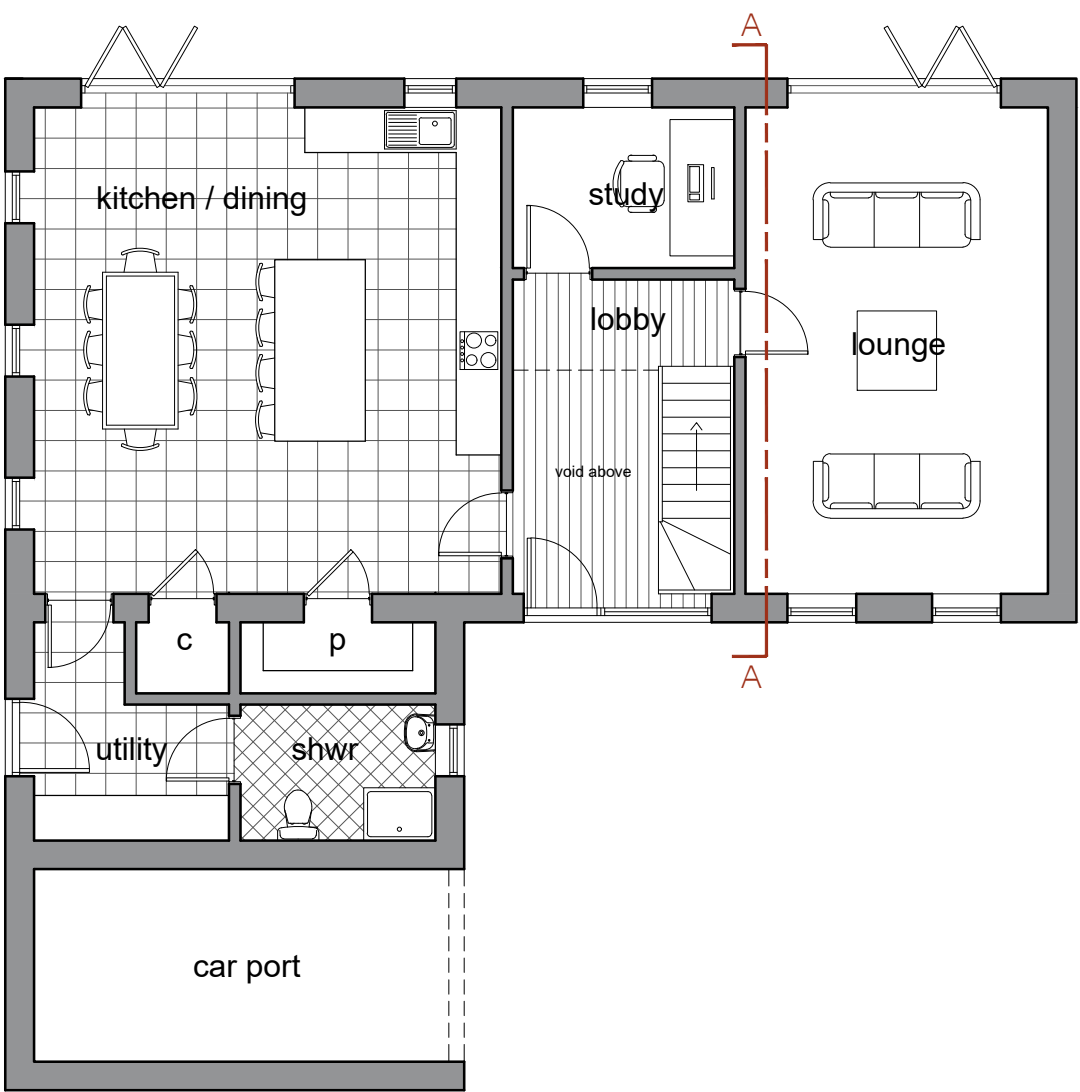

Ground Floor Plan
Scale: 1:100




Side Elevation
Scale: 1:100

- General Notes
1. All dimensions are shown in 'mm' unless otherwise stated.
 2. The contractor, sub-contractors and suppliers must verify all dimensions on site prior to the commencement of any work.
 3. This drawing is to be read in conjunction with all relevant engineers and specialist sub-contractors drawings and specifications.
 4. Any discrepancies are to be brought to the designers attention.

CONSTRUCTION DESIGN & MANAGEMENT REGULATIONS 2015


The following information must be read in conjunction with the project Risk register. This drawing highlights significant design related Health & Safety Risks present during Construction phase, and Residual Risks which remain post completion. Other Health & Safety Risks associated with Construction Activities may be present, and must be identified by the Principal Contractor prior to works commencing. Design Risks relating to specialist design items must be identified by the relevant specialist designers/ consultants and issued to the Principal Designer.

ELEVATION KEY

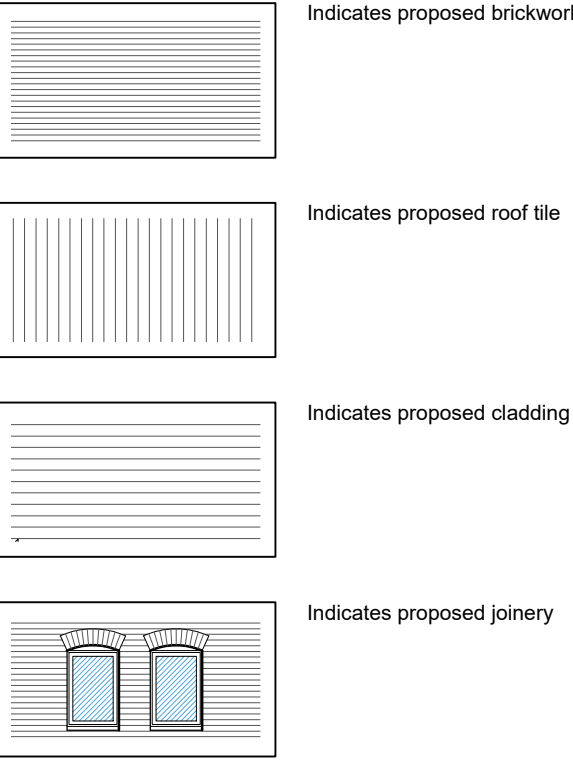

Status

FOR APPROVAL

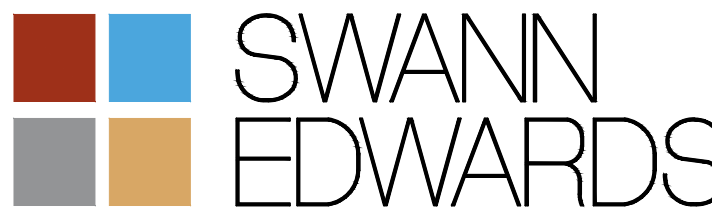

Swann Edwards Architecture Limited, Swann Edwards Architecture,
Black Barn, Fen Road, Guyhirn, Wisbech, Cambs. PE13 4AA
t 01945 450694 e info@swannedwards.co.uk w www.swannedwards.co.uk

Proposed Residential Development Orchard Farm, Dowsdale Bank, Shepeau Stow For: Mr Dickens	Job Title	Date	Drawn by
		February 2023	JRB
			Checked by
			GE
Drawing Title Planning Drawing Plot 4 & 5 Floor Plans, Elevations & Section	Job No.	Sheet Size	
	SE-1813	A1	
	Dwg No.	Revision	
	PP1104		