
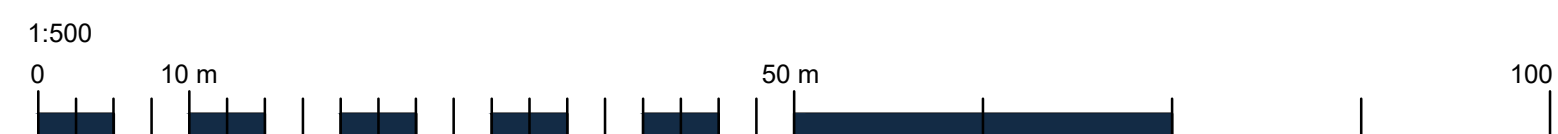


BLOCK PLAN
Scale 1:500


NOTE:
Roof plans provided by others

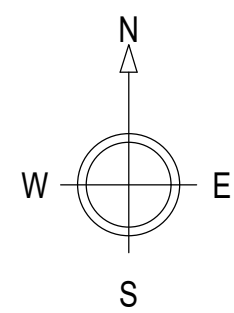

— Ownership Boundary
— Site Boundary

- NOTES:
1. Use written dimensions only. All dimensions to be checked on site and any discrepancies reported to ACORUS immediately, if in doubt ask.
 2. Where relevant, significant hazards have been identified on the drawing. Hazards which should be obvious to a competent contractor or unforeseeable have not been identified.
 3. This drawing is confidential and remains the exclusive property of ACORUS.
 4. Ordnance Survey Paper Map Copying Licence Number: 100039456.
- © ACORUS Rural Property Services Ltd.

A	27.03.2025	Addition of Finished Floor Levels	DL	IH
Rev	Date	Amendment	Drawn	Checked
PROJECT				
Holbeach Farm Limited				
Land at 532615,317390, Pear Tree Hill Road,				
Whaplode Grove, Spalding PE12 0SL				
PROVISION OF NEW POULTRY UNIT & ASSOCIATED WORKS				
Proposed Block Plan				
SCALE	DATE	DRAWN BY	CHECKED BY	PROJECT
AS SHOWN @A0	Mar '25	DL	IH	A
JW/2384/0325 -200_02				



acorus.co.uk

Planning. Design. Property.

PLANNING ISSUE