




FLOOR PLAN
Scale 1:50

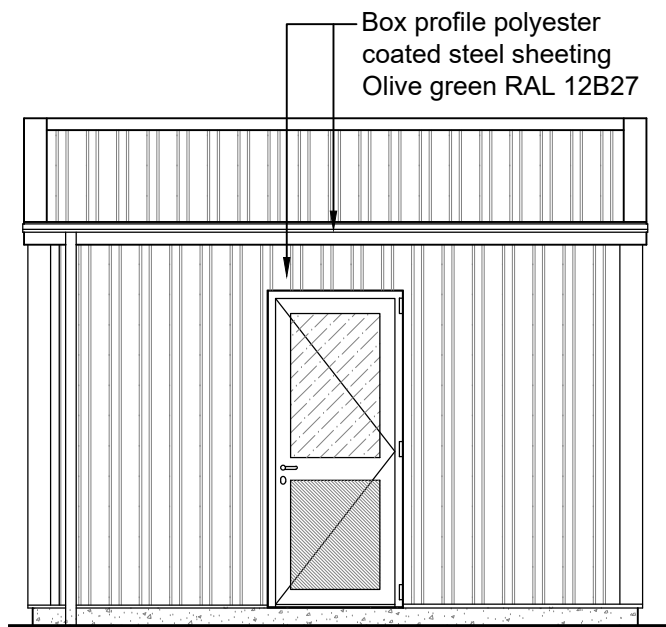


SOUTH ELEVATION
Scale 1:50

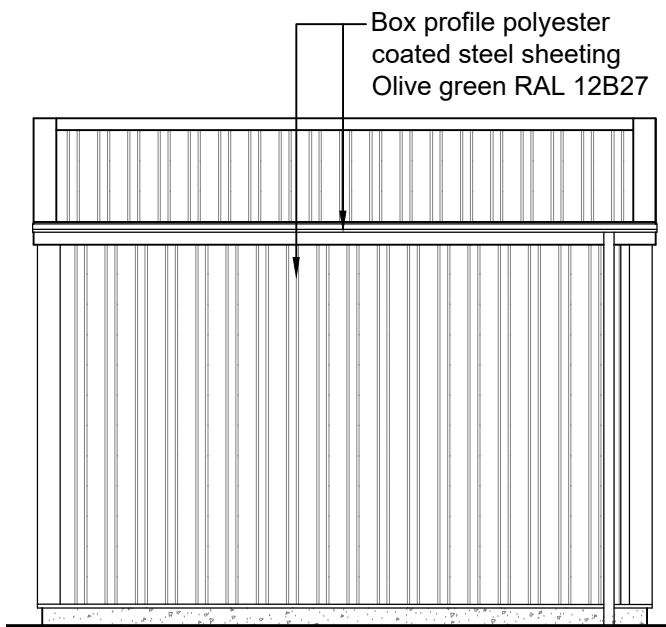

NORTH ELEVATION
Scale 1:50

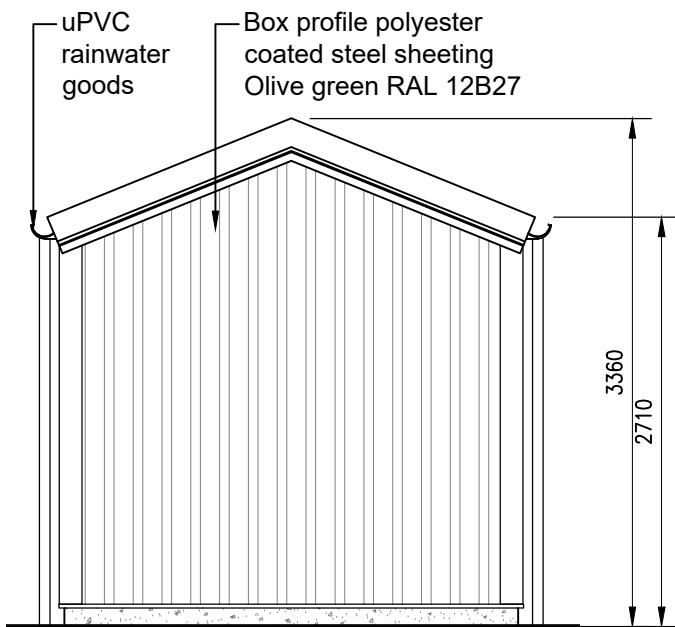

WEST ELEVATION
Scale 1:50

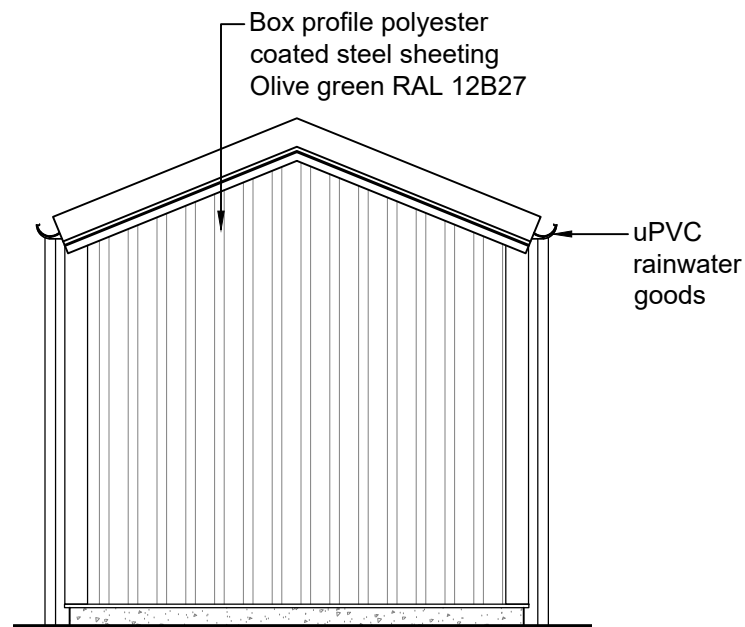

EAST ELEVATION
Scale 1:50

NOTE:
Plans and elevations provided by others



- NOTES:
1. Use written dimensions only. All dimensions to be checked on site and any discrepancies reported to ACORUS immediately. If in doubt ask.
 2. Where relevant, significant hazards have been identified on the drawing. Hazards which should be obvious to a competent contractor or unforeseeable have not been identified.
 3. This drawing is confidential and remains the exclusive property of ACORUS.
 4. Ordnance Survey Paper Map Copying Licence Number: 100039456.
- © ACORUS Rural Property Services Ltd.



Rev.	Date.	Amendment.	DL	IH
			Drawn.	Checked.

PROJECT				
Holbeach Farm Limited Land at 532615,317390. Pear Tree Hill Road, Whaplode Drove, Spalding PE12 0SL				
TITLE				
Provision of New Poultry Unit & Associated Works Switch Room Proposed Plan and Elevations				
SCALE	DATE	DRAWN BY	CHECKED BY	
AS SHOWN @A3	Mar '25	DL	IH	
JOB NO. & DRAWING NO.			REVISION	
JW/2384/0325	—	200_11	A	



acorus

Planning. Design. Property.

acorus.co.uk

PLANNING ISSUE