
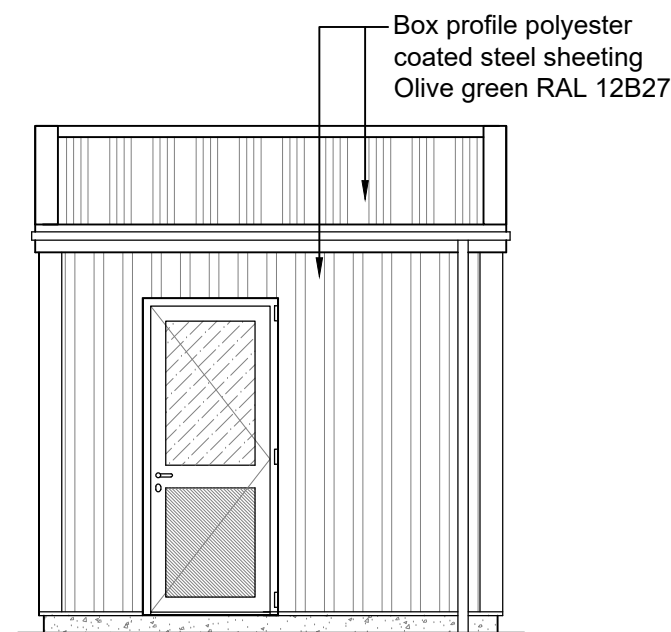



FLOOR PLAN

Scale 1:50

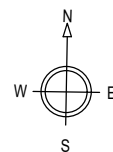


SOUTH ELEVATION

Scale 1:50

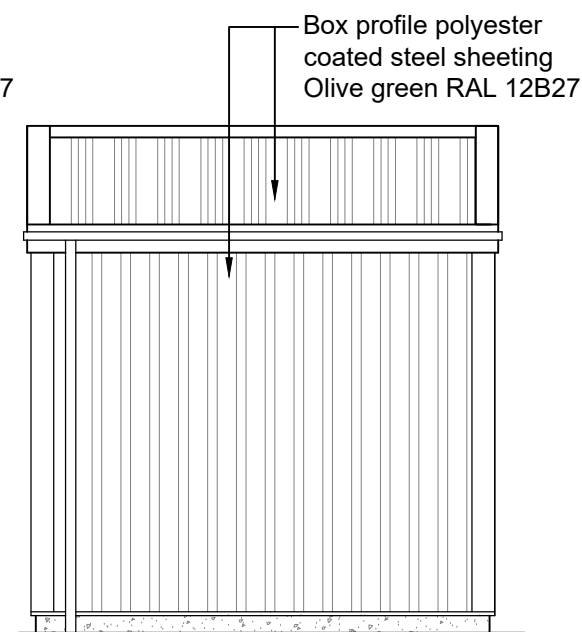


NORTH ELEVATION

Scale 1:50

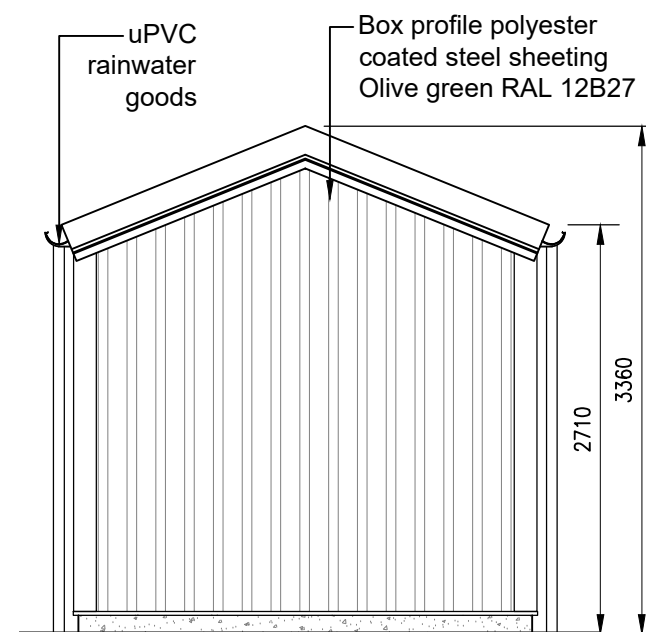

WEST ELEVATION

Scale 1:50

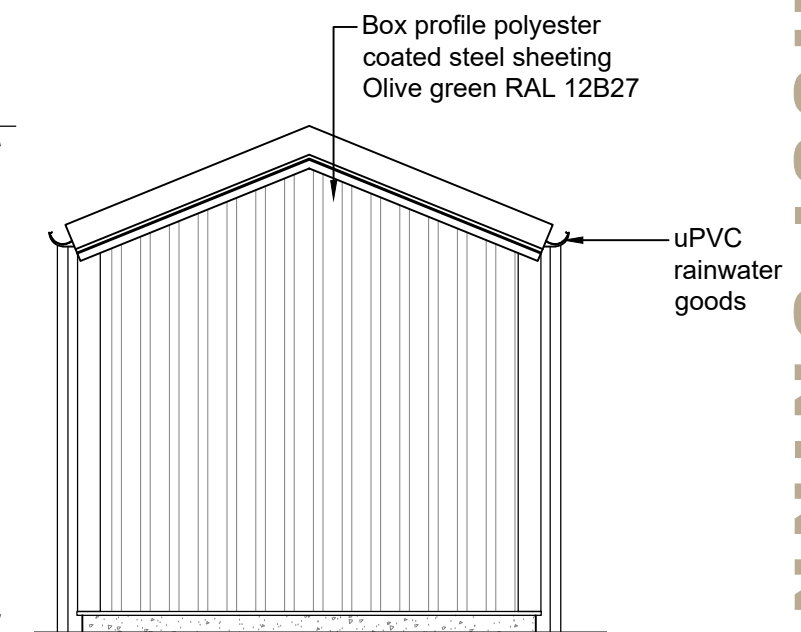

EAST ELEVATION

Scale 1:50

NOTE:
Plans and elevations provided by others

PLANNING ISSUE



- NOTES:
1. Use written dimensions only. All dimensions to be checked on site and any discrepancies reported to ACORUS immediately. If in doubt ask.
 2. Where relevant, significant hazards have been identified on the drawing. Hazards which should be obvious to a competent contractor or unforeseeable have not been identified.
 3. This drawing is confidential and remains the exclusive property of ACORUS.
 4. Ordnance Survey Paper Map Copying Licence Number: 100039456.
- © ACORUS Rural Property Services Ltd.



A	27.03.2025	Addition of Finished Floor Level	DL	IH
Rev.	Date.	Amendment.	Drawn.	Checked.

PROJECT

Holbeach Farm Limited
Land at 532615,317390. Pear Tree Hill Road,
Whaplode Drove, Spalding PE12 0SL

TITLE

Provision of New Poultry Unit & Associated Works
Pump House Proposed Plan and Elevations

SCALE	DATE	DRAWN BY	CHECKED BY
AS SHOWN @A3	Mar '25	DL	IH
JOB NO. & DRAWING NO.	REVISION		
JW/2384/0325	—	200_14	A



acorus

Planning. Design. Property.

acorus.co.uk