


FLOOR PLAN

Scale 1:100

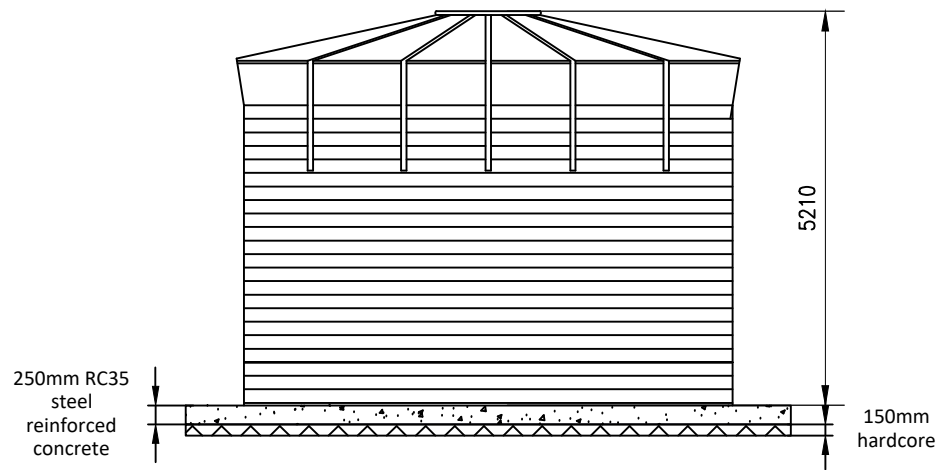

ELEVATIONS

Scale 1:100

NOTE:
Plans and elevations provided by others

CONCRETE BASE FOR WATER TANKS

400mm thick water tank bases to generally comprise unless otherwise noted:

- * 150mm depth hardcore
- * 250mm depth RC35 concrete - A252 steel mesh reinforced

Collision protection to be provided if bases are near vehicle access.

BASE DIMENSIONS TO BE CHECKED AND CONFIRMED BEFORE CONSTRUCTION.



A	27.03.2025	Addition of Finished Floor Level	DL	IH
Rev.	Date.	Amendment.	Drawn.	Checked.

PROJECT

Holbeach Farm Limited
Land at 532615,317390. Pear Tree Hill Road,
Whaplode Drove, Spalding PE12 0SL

TITLE

Provision of New Poultry Unit & Associated Works
Water Tank Proposed Plan and Elevations

SCALE	DATE	DRAWN BY	CHECKED BY
AS SHOWN @A3	Mar '25	DL	IH
JOB NO. & DRAWING NO.			REVISION
JW/2384/0325	—	200_15	A



acorus

Planning. Design. Property.

acorus.co.uk

PLANNING ISSUE



- NOTES:
1. Use written dimensions only. All dimensions to be checked on site and any discrepancies reported to ACORUS immediately. If in doubt ask.
 2. Where relevant, significant hazards have been identified on the drawing. Hazards which should be obvious to a competent contractor or unforeseeable have not been identified.
 3. This drawing is confidential and remains the exclusive property of ACORUS.
 4. Ordnance Survey Paper Map Copying Licence Number: 100039456.
- © ACORUS Rural Property Services Ltd.