

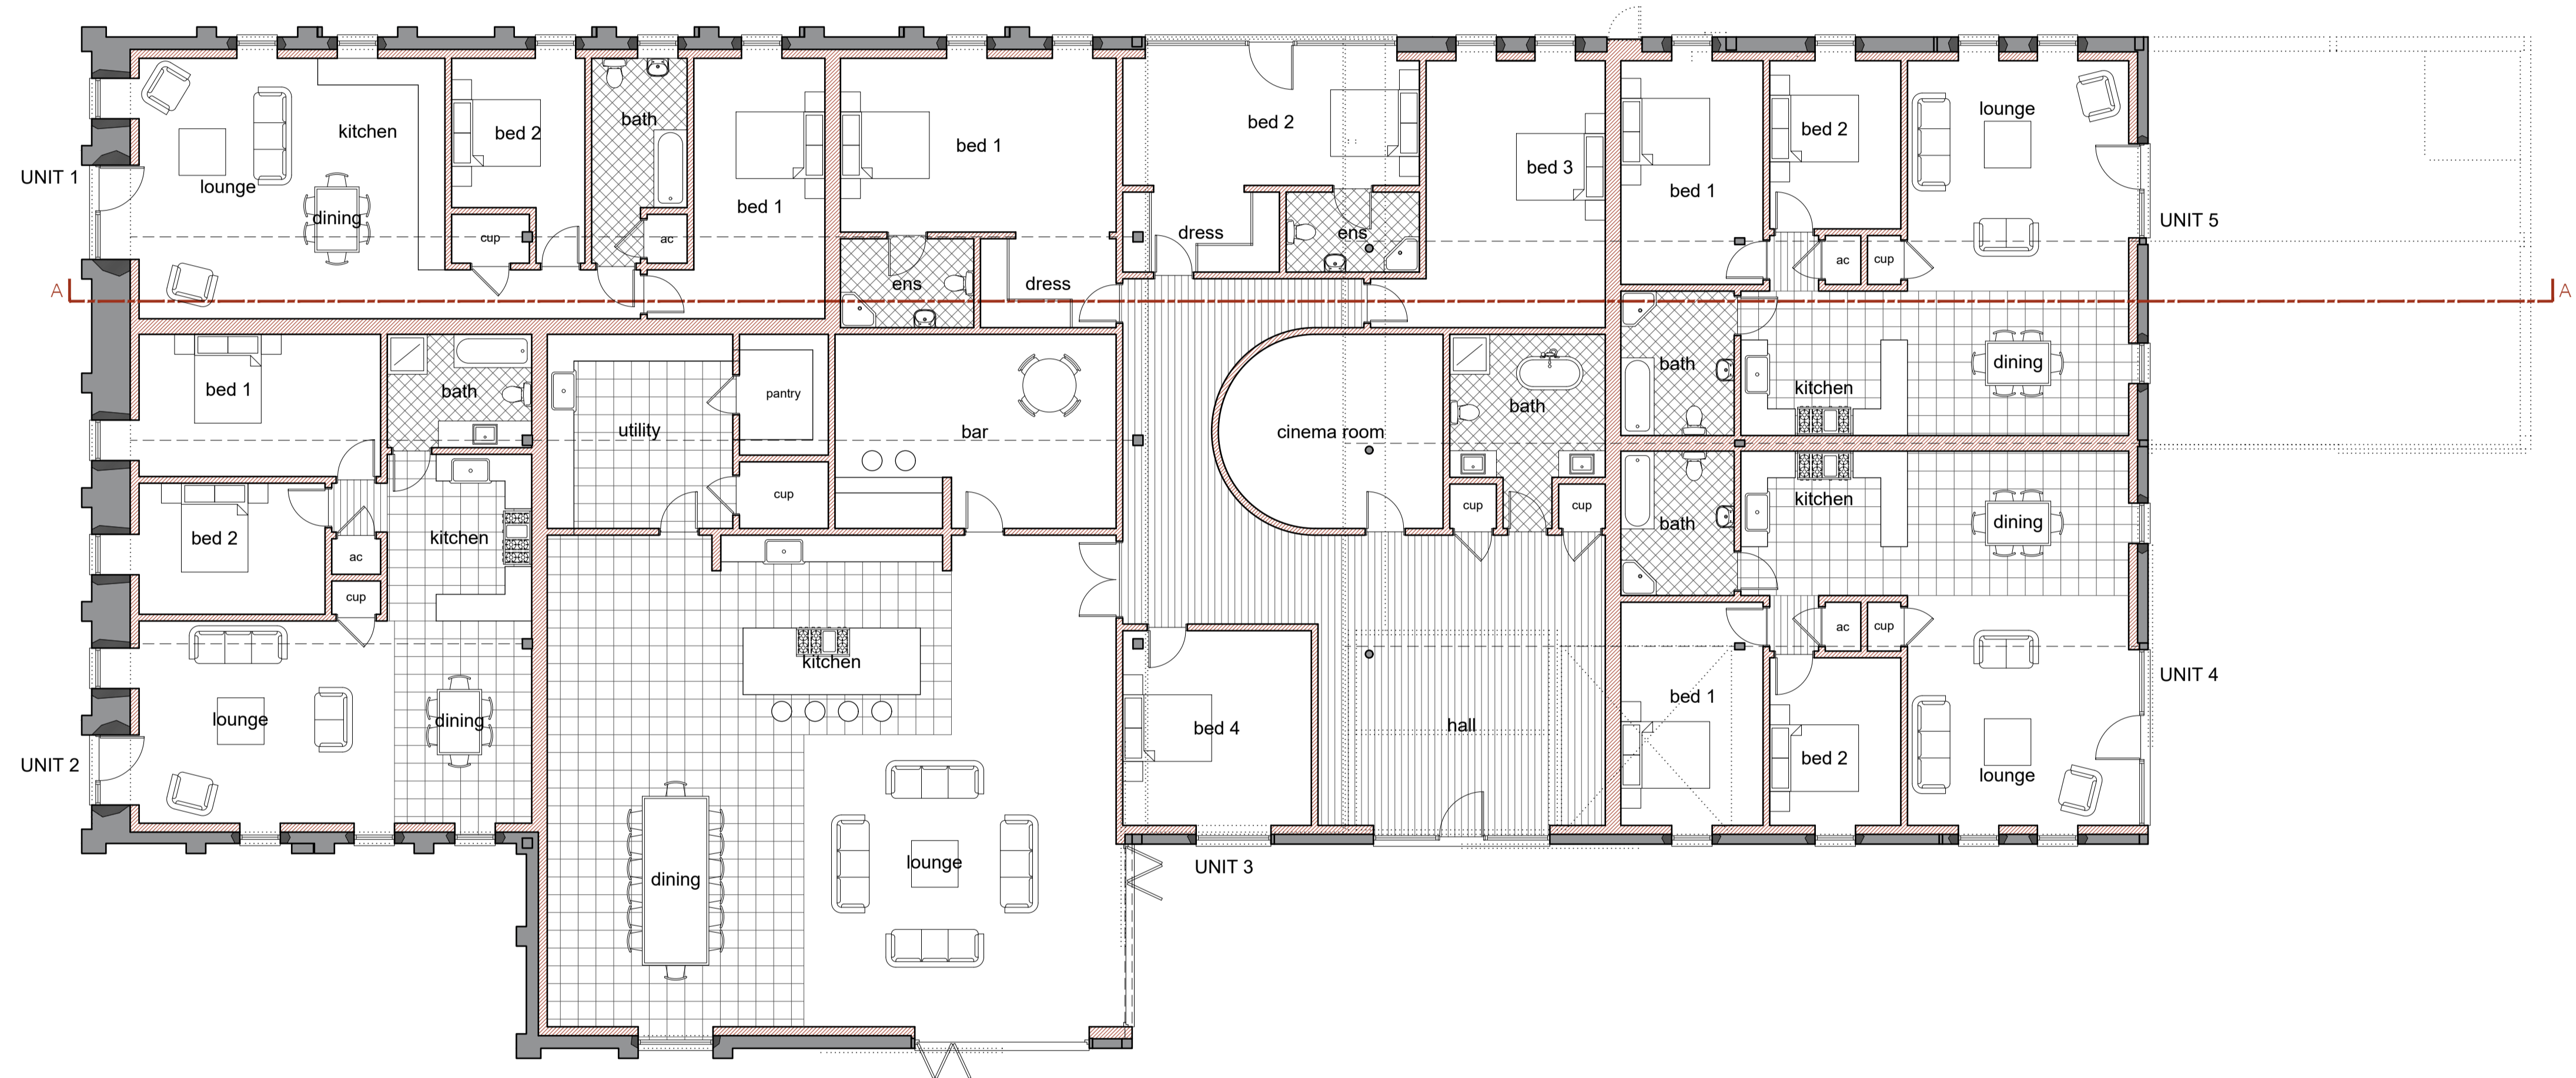
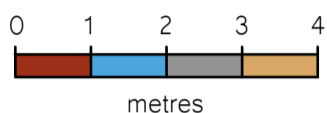



Section A-A  
Scale: 1:100

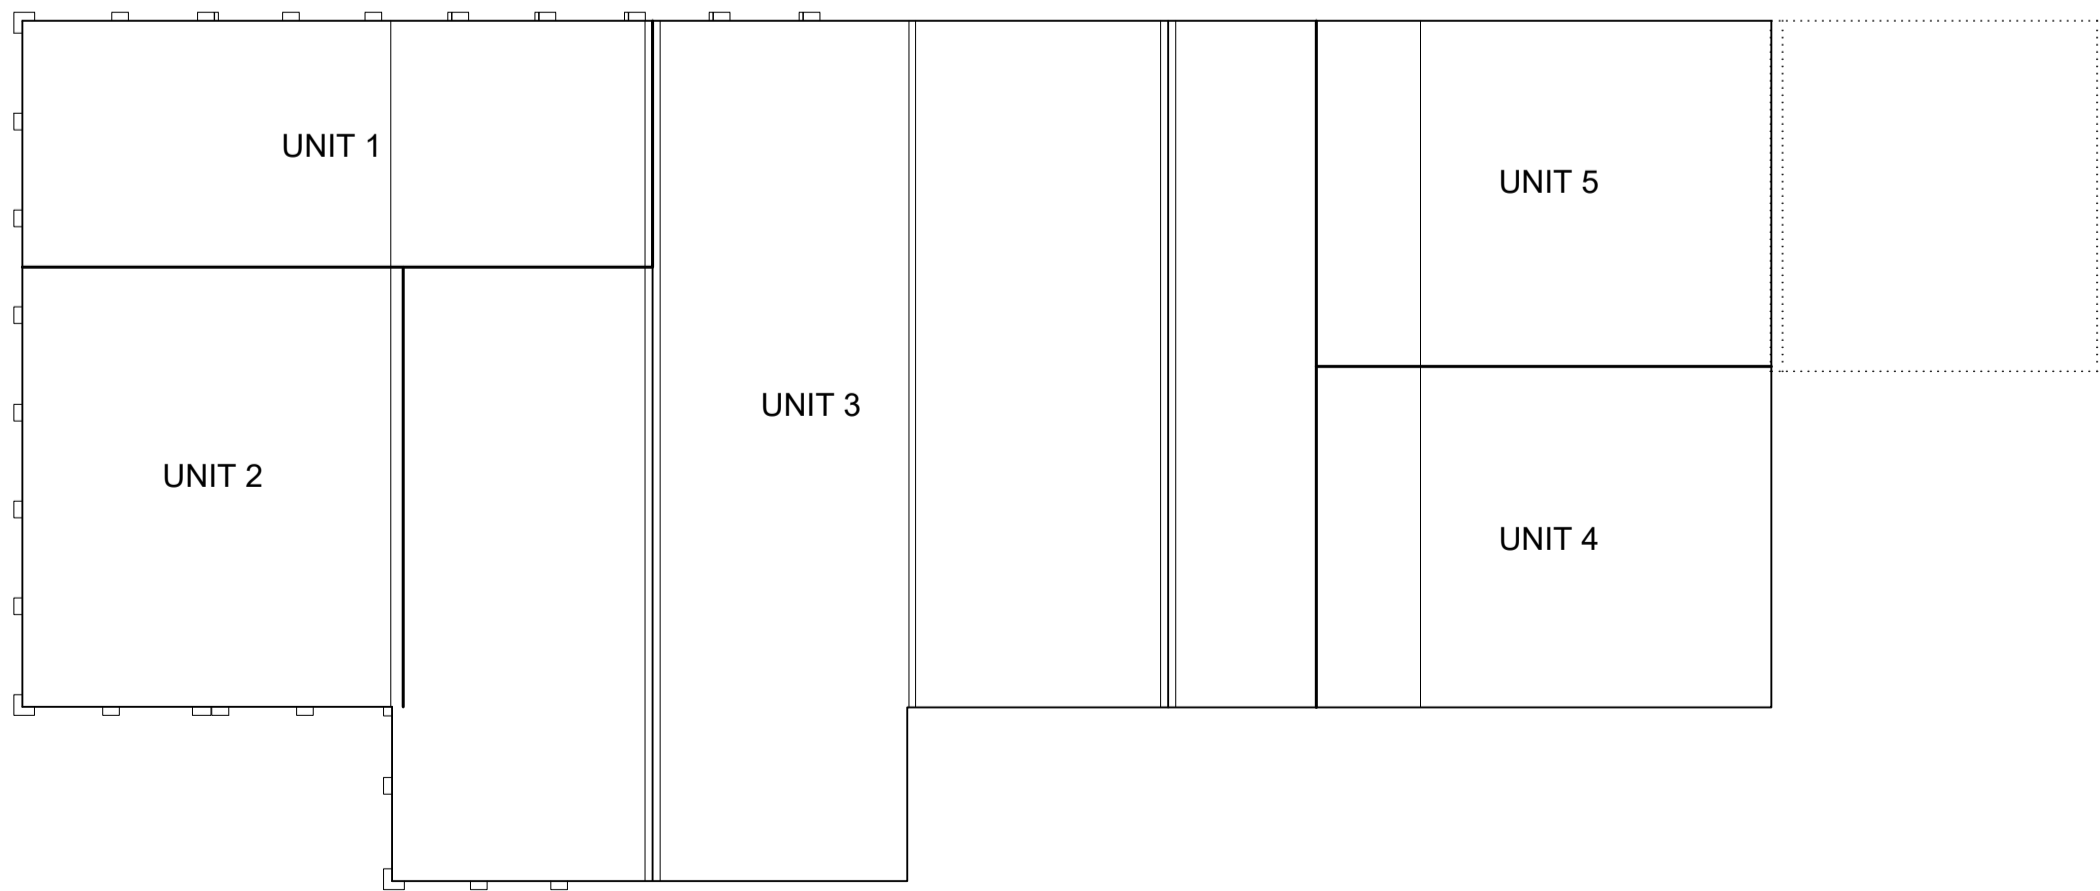

Ground Floor Plan  
Scale: 1:100

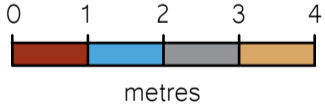

Roof Plan  
Scale: 1:200

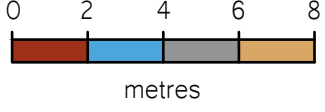


- General Notes
1. This drawing shall not be scaled, figured dimensions only to be used.
  2. All dimensions are shown in "mm" unless otherwise stated.
  3. The contractor, sub-contractors and suppliers must verify all dimensions on site prior to the commencement of any work.
  4. This drawing is to be read in conjunction with all relevant engineers and specialist sub-contractors drawings and specifications.
  5. Any discrepancies are to be brought to the designers attention.

CONSTRUCTION DESIGN & MANAGEMENT REGULATIONS 2015

The following information must be read in conjunction with the project Risk register. This drawing highlights significant design related Health & Safety Risks present during Construction phase, and Residual Risks which remain post completion. Other Health & Safety Risks associated with Construction Activities may be present, and must be identified by the Principal Contractor prior to works commencing. Design Risks relating to specialist design items must be identified by the relevant specialist designers/ consultants ad issued to the Principal Designer.

FLOOR PLAN KEY

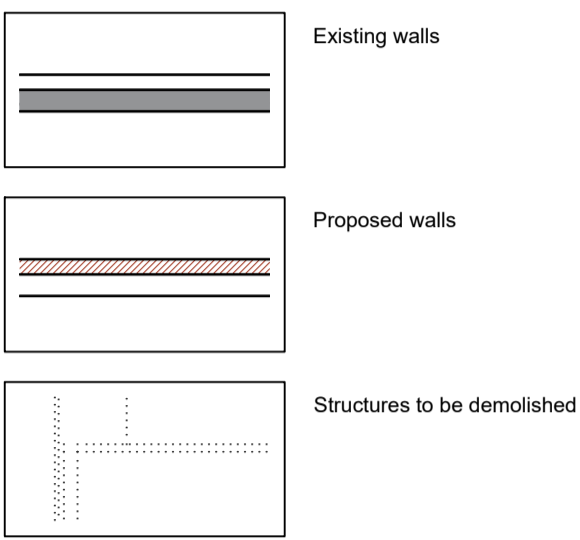

Revisions		Planner Comments
A	Sept 2020	
		Ext. door to Bed 2 Unit 3

FOR APPROVAL



Swann Edwards Architecture Limited, Swann Edwards Architecture, Black Barn, Fen Road, Guyhirn, Wisbech, Cambs. PE13 4AA  
t 01945 450694 e info@swannedwards.co.uk w www.swannedwards.co.uk

Job Title		Date	Drawn by
Proposed Barn Conversion		June 2020	M.N.
Orchard Farm, Dowsdale Bank, Shepeau Stow, Spalding, Lincs			Checked by G.E.
For: Mr Dickens			
Drawing Title		Job No.	Sheet Size
Planning Drawing		SE-1416	A1
Floor Plans, Roof Plan and Section A-A		Dwg No.	Revision
		PP1100	A