



WEST ELEVATION 1:100

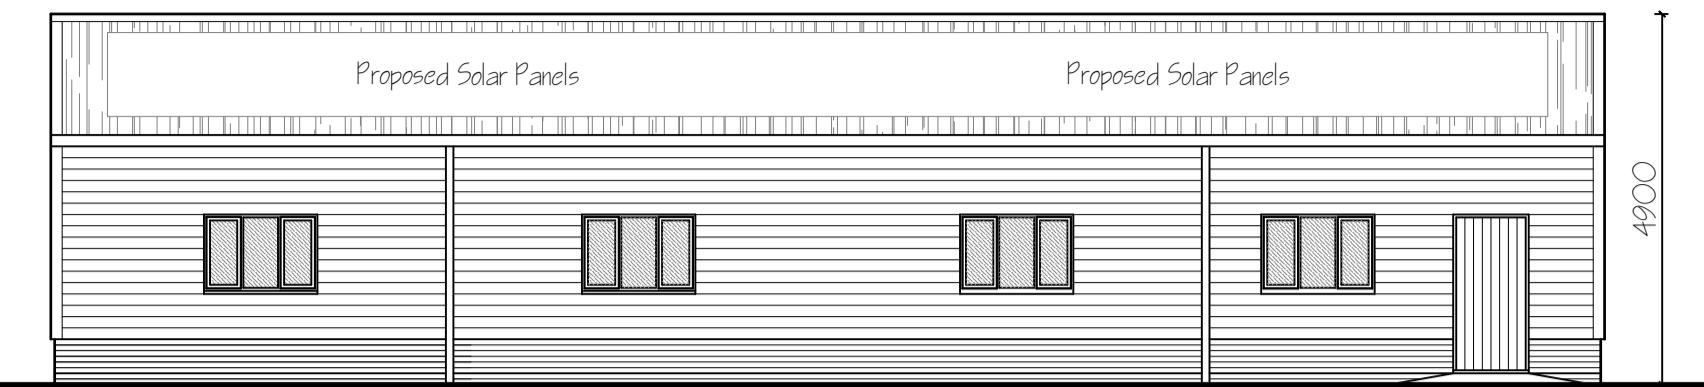

SOUTH ELEVATION 1:100

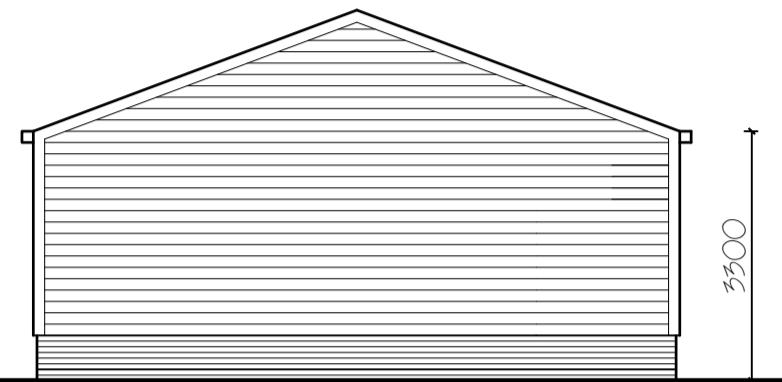


EAST ELEVATION 1:100




NORTH ELEVATION 1:100


HOBBY WORKSHOP ELEVATIONS

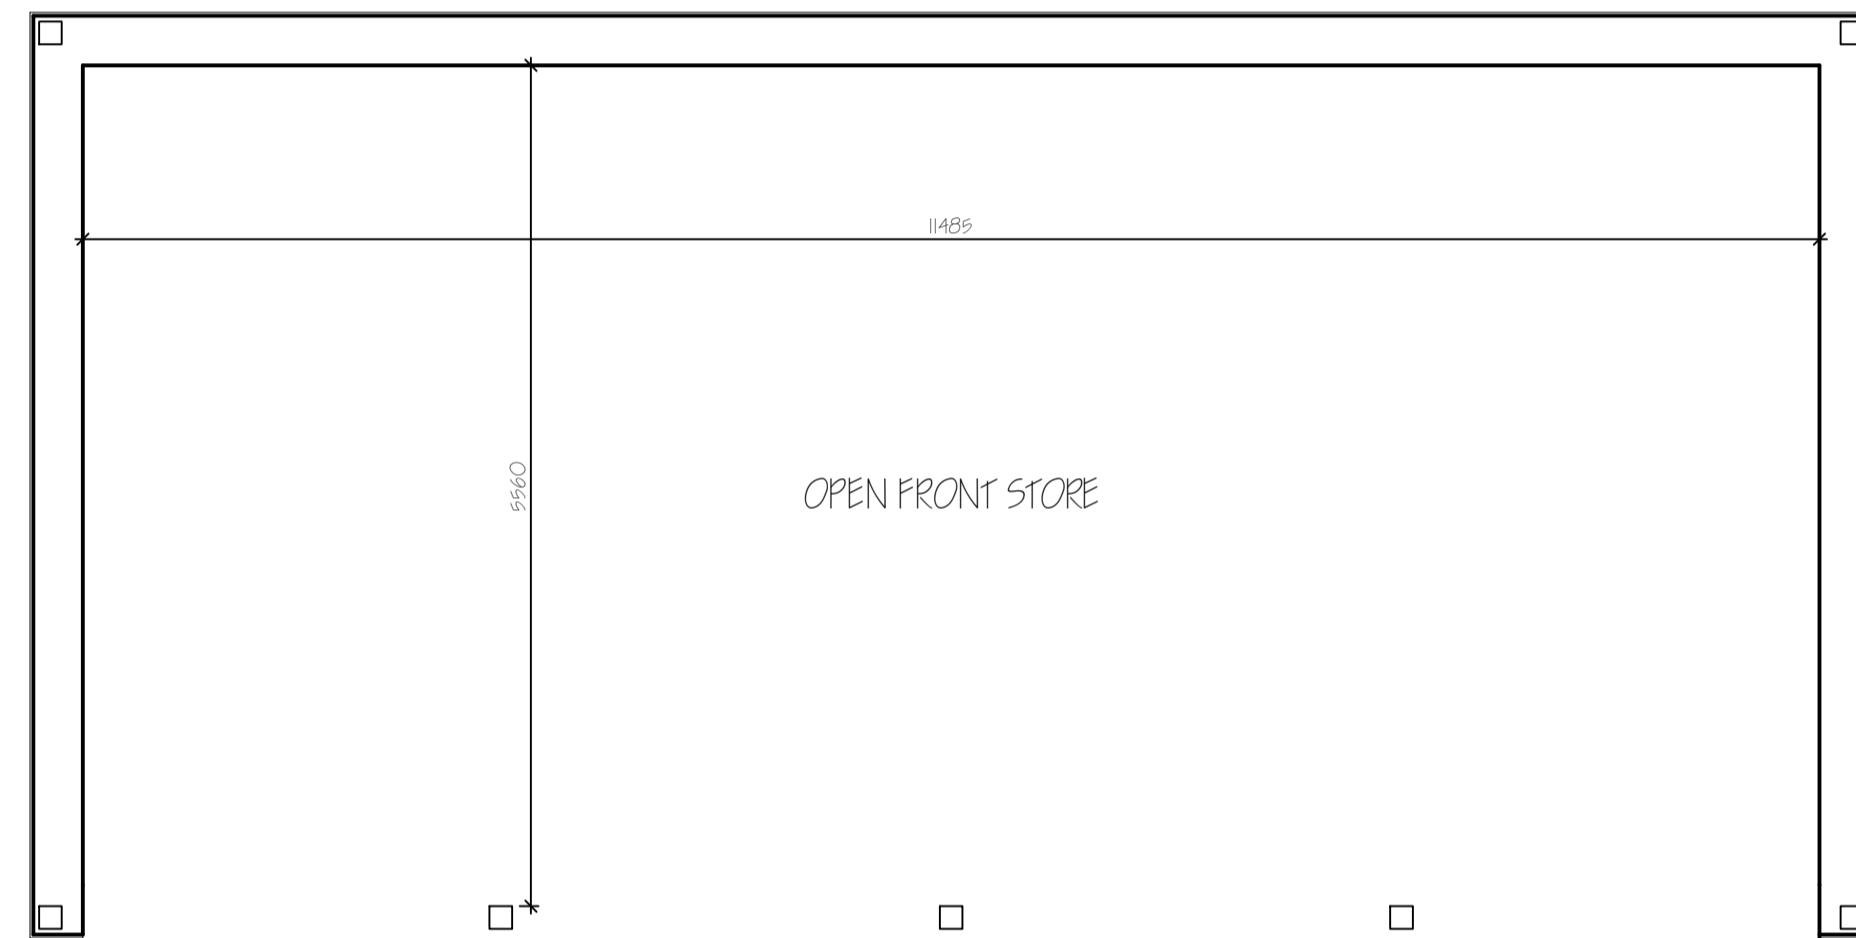


GARAGE GROUND FLOOR PLAN 1:50

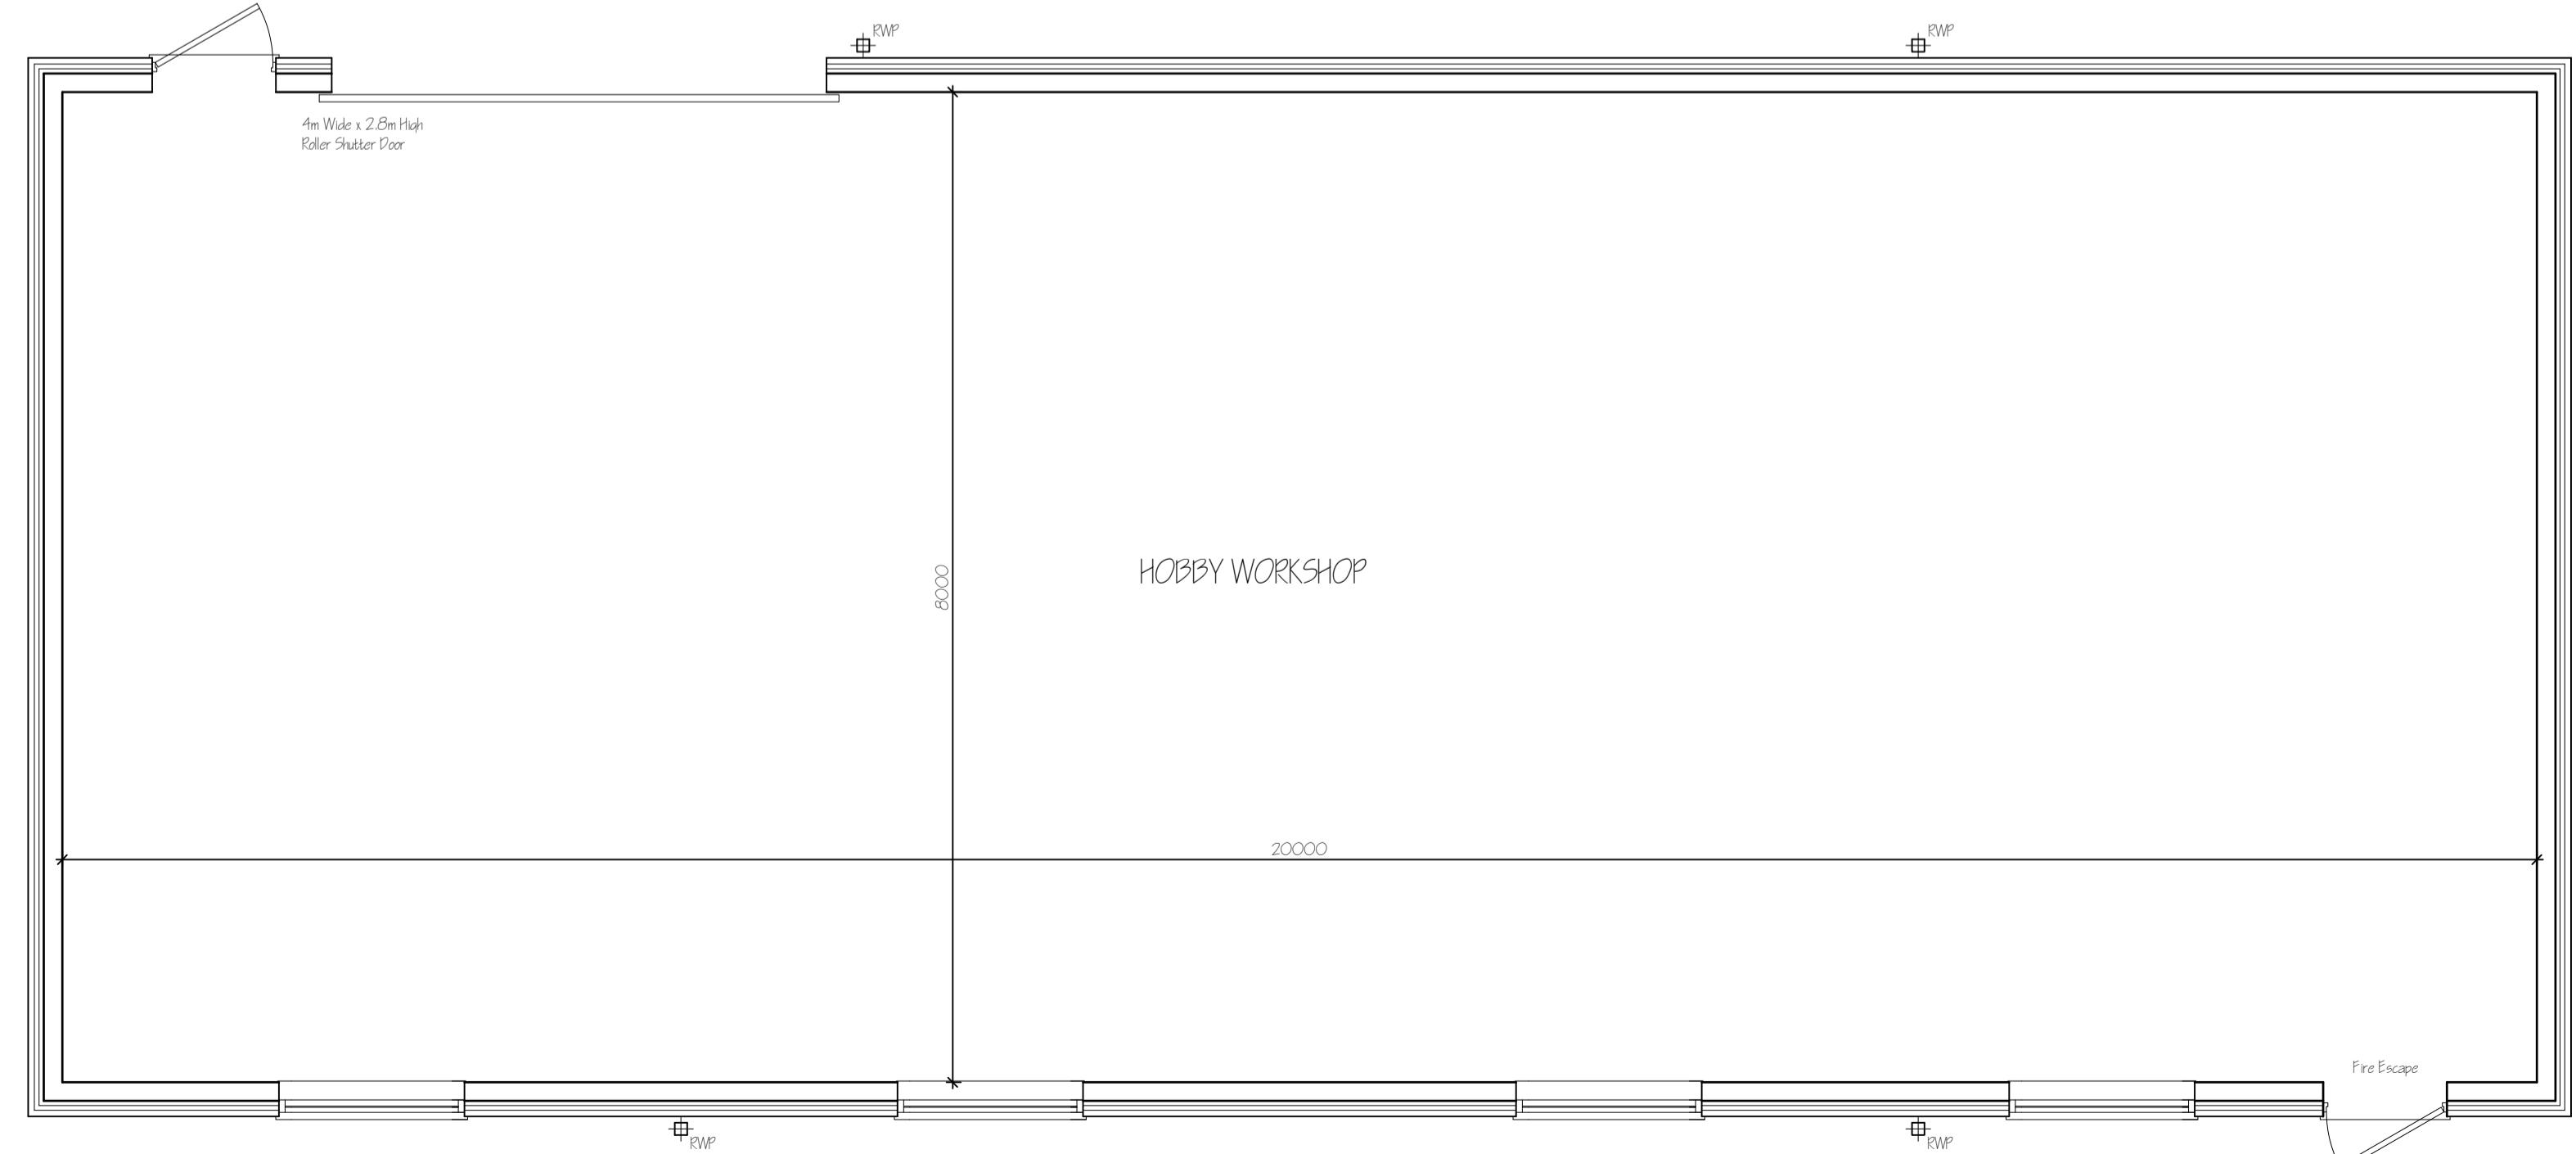


WORKSHOP GROUND FLOOR PLAN 1:50

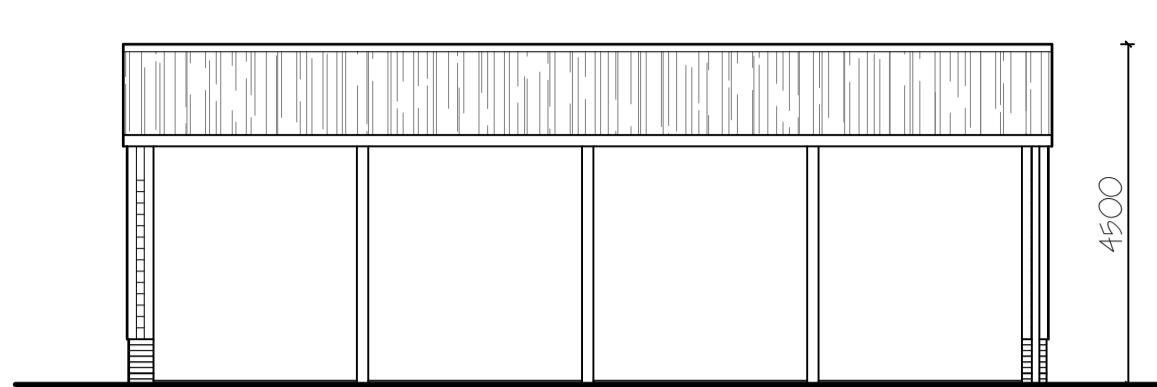


NORTH ELEVATION 1:100

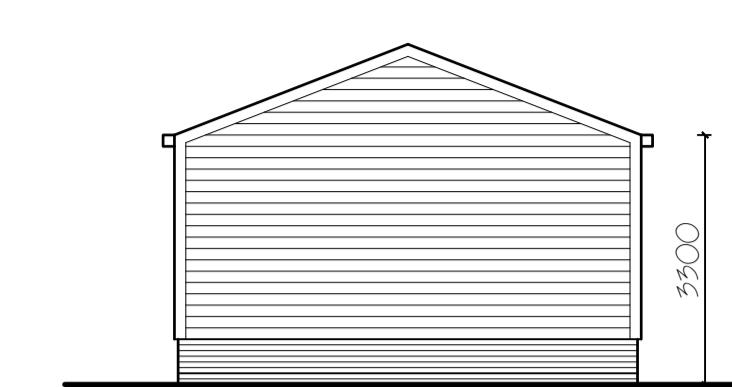

EAST ELEVATION 1:100

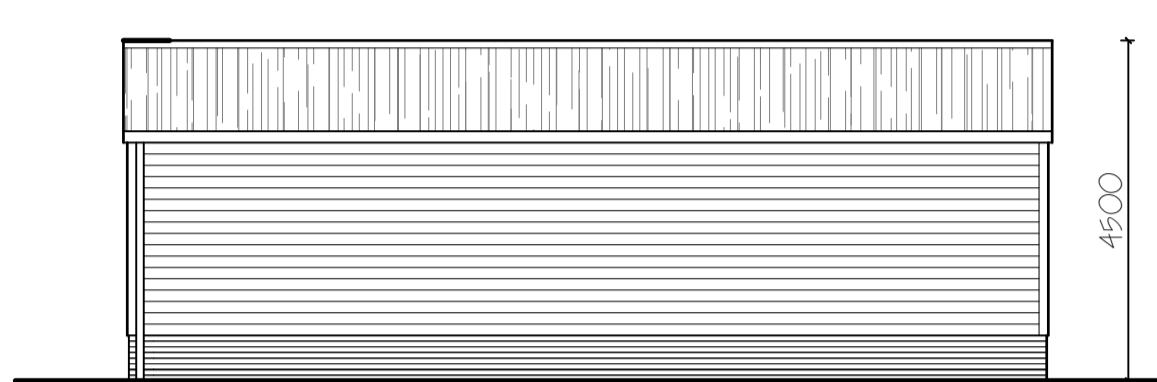


SOUTH ELEVATION 1:100

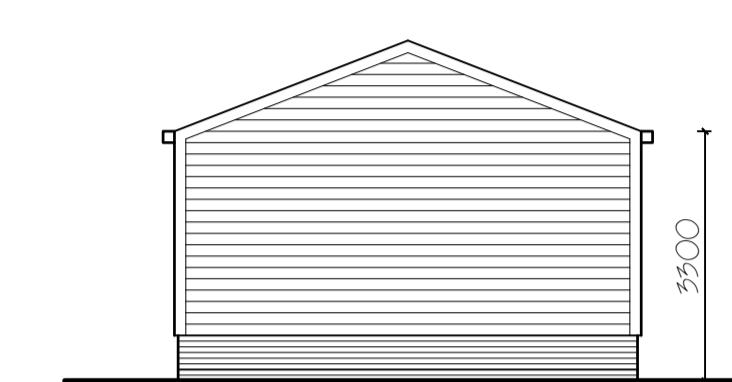


WEST ELEVATION 1:100

STORE ELEVATIONS

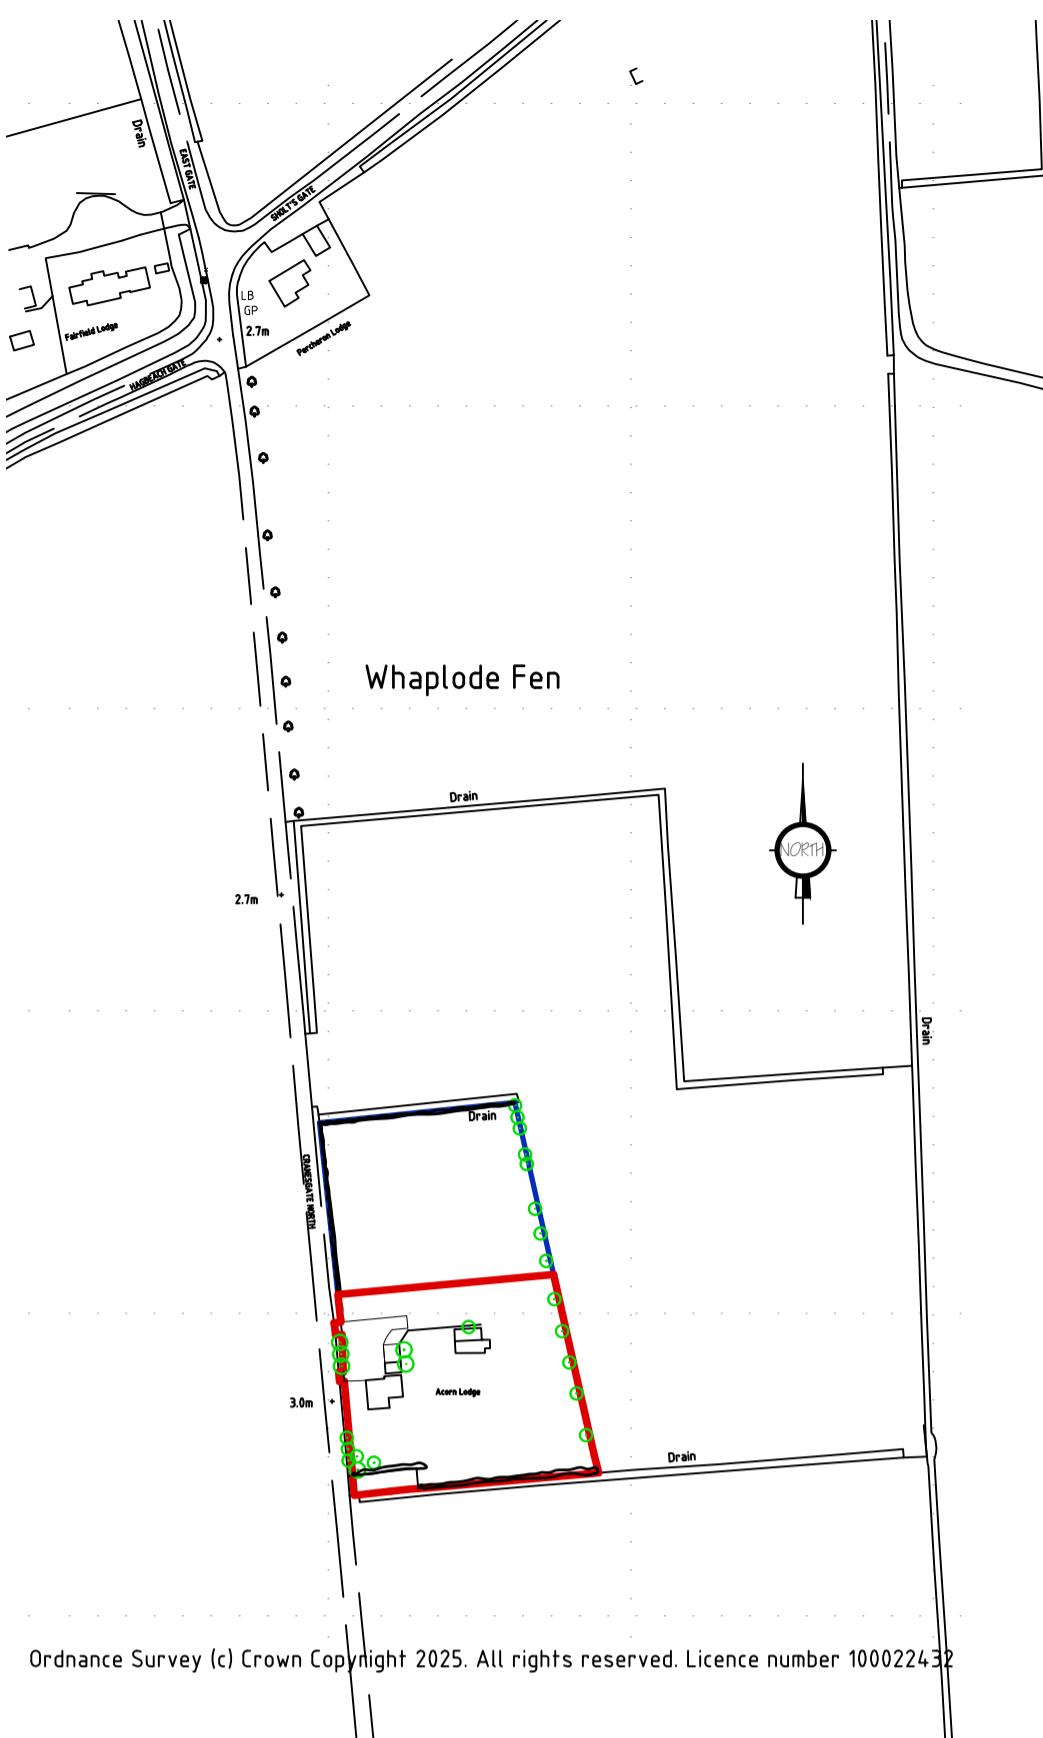

LOCATION PLAN 1:2500

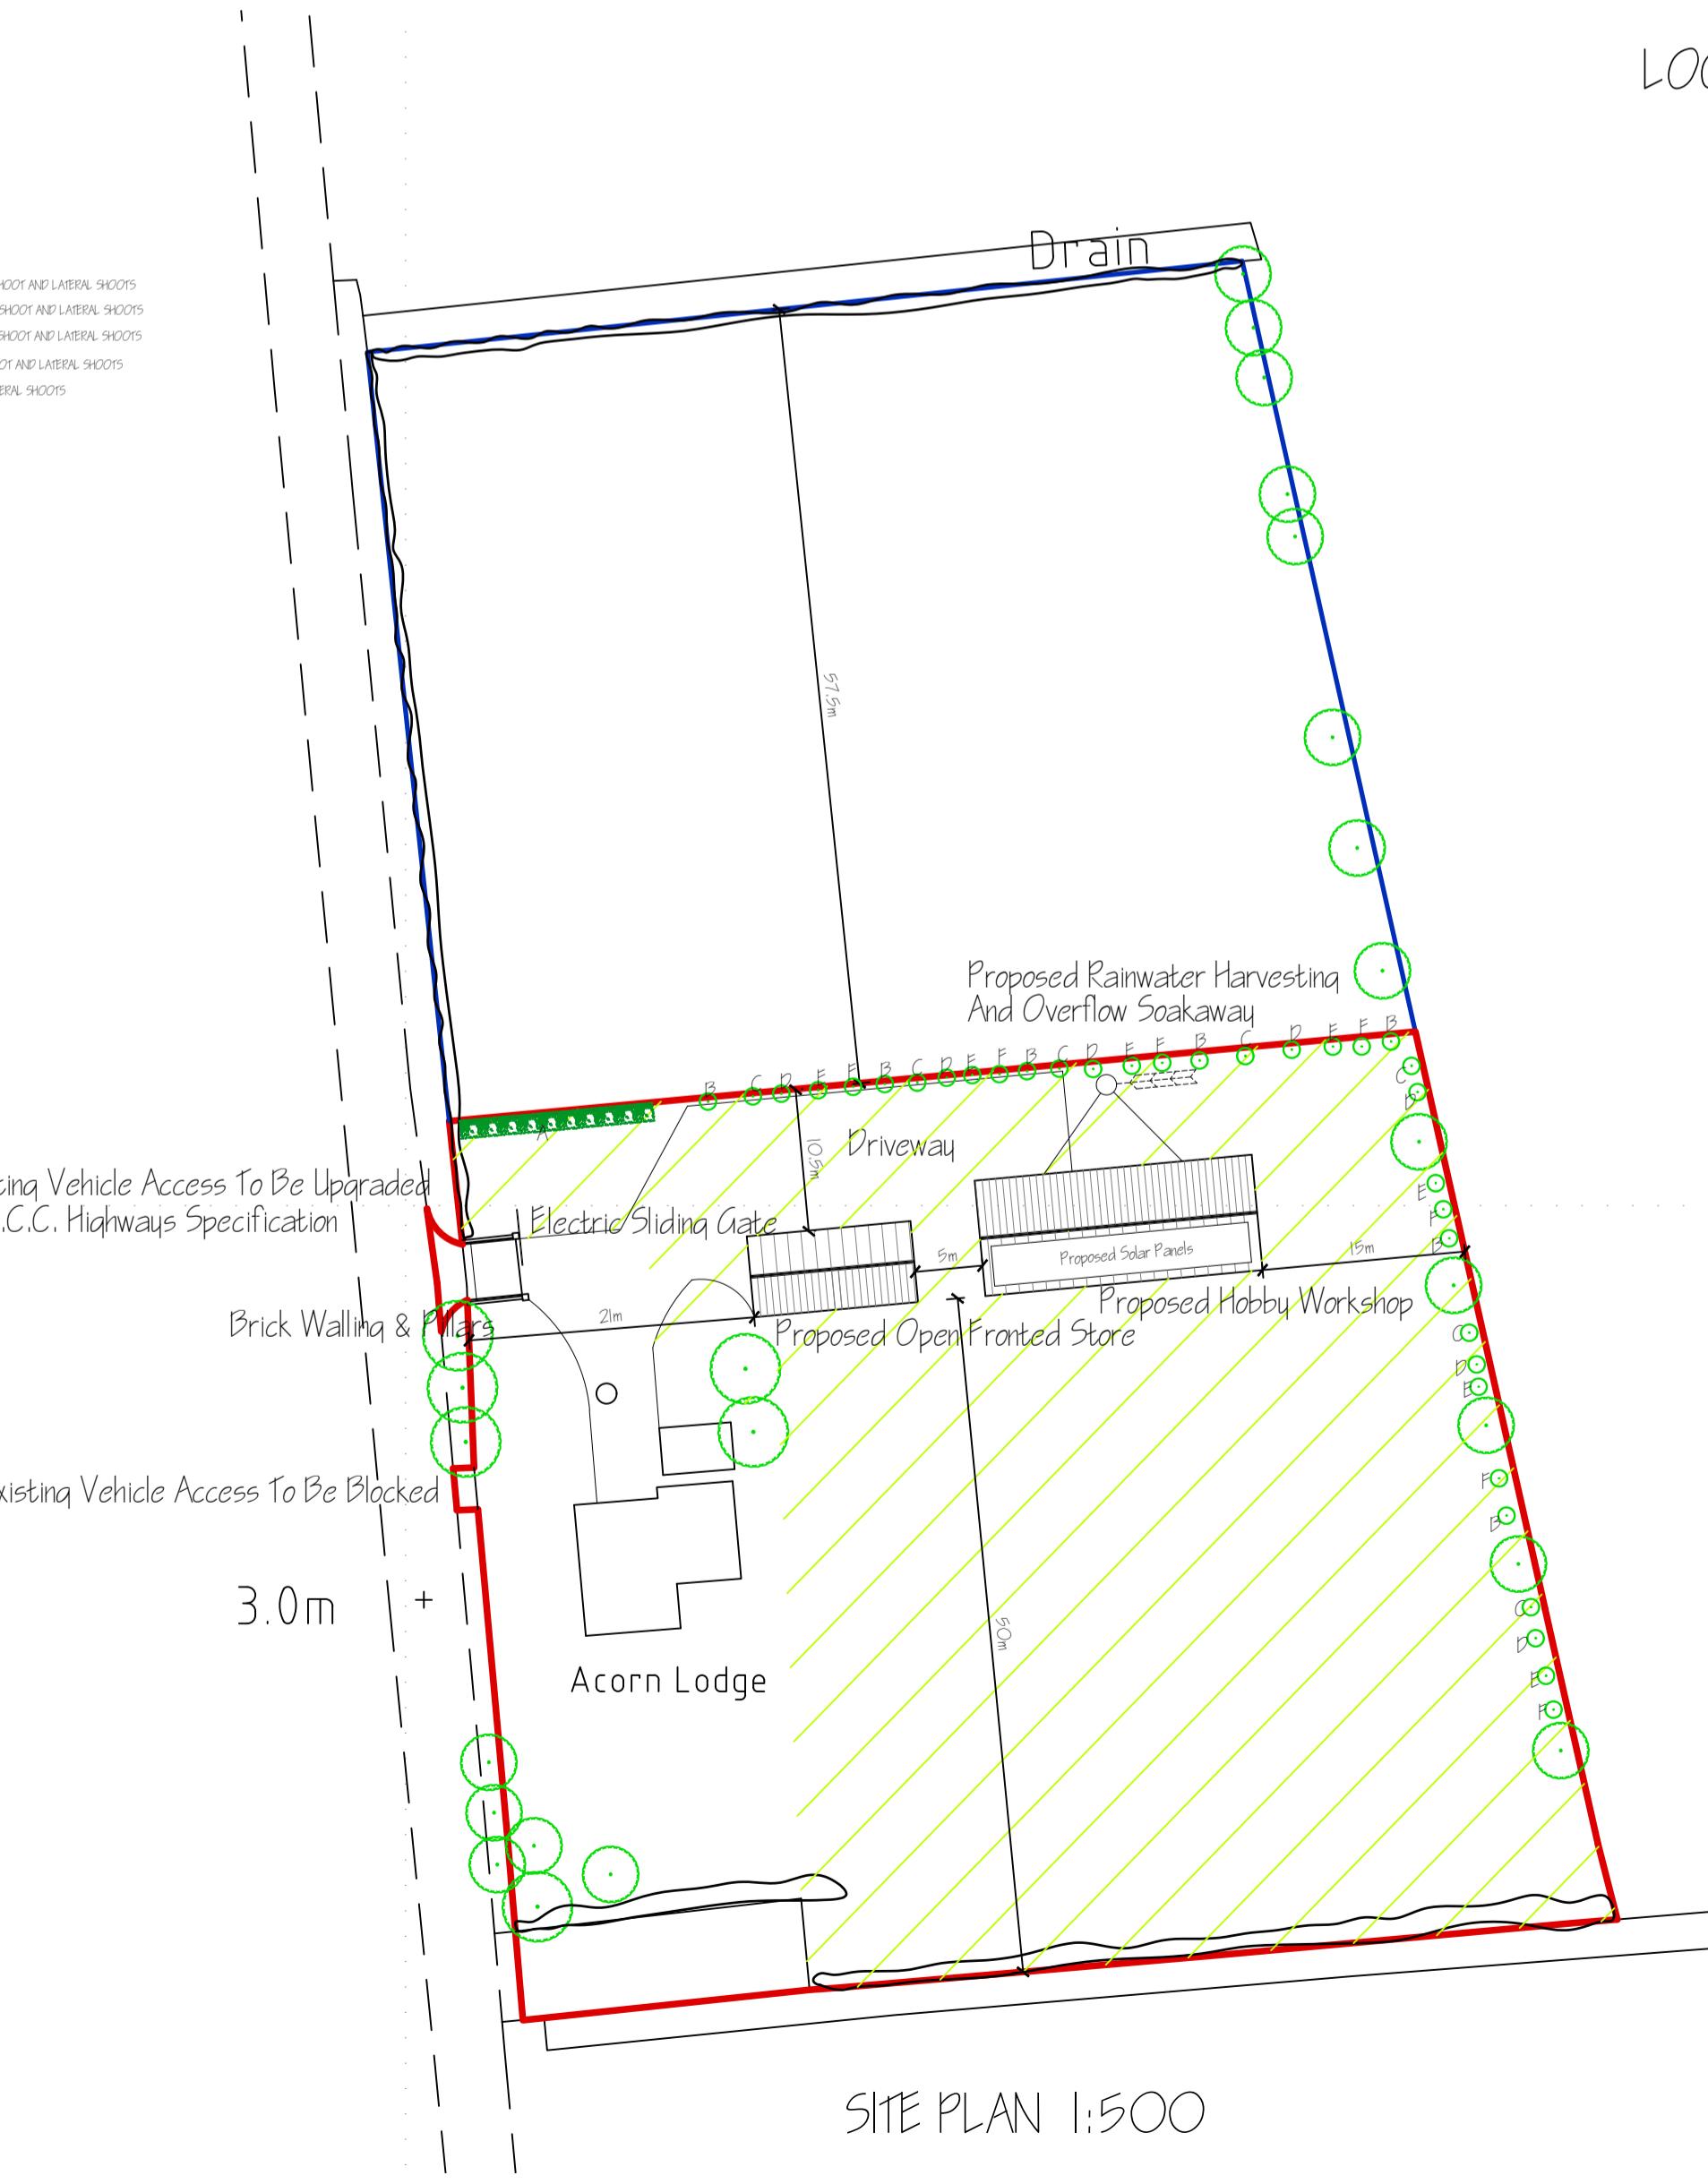

SITE PLAN 1:500

H	DATA INFO 4394-25	NOV/2025
D	CLIENT AMENDMENTS	OCT 2025
F	CLIENT AMENDMENTS	OCT 2025
E	CLIENT AMENDMENTS	OCT 2025
P	SCHEME DESIGN	OCT 2025
C	LANDSCAPE ADDED	JULY 2025
B	CLIENT AMENDMENTS	JULY 2025
A	CLIENT AMENDMENTS	JUNE 2025
ref:	revision	date

G. R. MERCHANT LTD. I.ENG AMICE FIWO

**ARCHITECTURAL, STRUCTURAL
AND LAND DRAINAGE
CONSULTANTS**

4 Wrights Mews
12A Park Lane, Peterborough,
Spalding Lincs, PE12 7EE
Tel: 01406 490800
Fax: 01406 425744
E-Mail: gr.merchant@btconnect.com

Project
PROPOSED HOBBY WORKSHOP & STORE
'ACORN LODGE', CRANESCAVE NORTH
WHAPLODE ST CATHERINE
SPALDING, LINC, PE12 6ST

Client
MR T TWIGGER

Drawing
FLOOR PLAN - PROPOSED
ELEVATIONS - PROPOSED
PROPOSED SITE PLAN & LOCATION PLAN

Job Ref.
4394-25 **Drawing No.** OH

Date
JUNE 2025 **Drawn** SLB

Scales
1:50, 1:100 (Unless Otherwise Stated)

DO NOT SCALE FROM THIS DRAWING
This drawing is copyright and may not be altered, copied, photographed or used for any other purpose other than that for which it is issued. The General Contractor is to check all dimensions on site and report back to the Architect if any discrepancies are found. The drawing is to be used only as a guide based upon typical site conditions related to the area. No responsibility can be accepted for abnormal conditions which may be discovered during construction unless reported to the Architect so that the drawing can be checked and revised if necessary. The Architect is not responsible for establishing specific site conditions before foundation work is undertaken. This drawing is limited to the amount of detail required for the preparation of the Building Regulation application. It is the responsibility of the Client to ensure that the drawing is suitable for the purpose of obtaining Planning / Building Regulation approval. This drawing must not be used for any other purpose. Merchant or any representative thereof, is the client or their appointed agents responsible to control worksmans, substitution of materials, adherence to specification, variations to contract etc. All materials and workmanship must be in strict accordance with the Building Regulations and relevant code equivalent. The Employer / Client shall ensure that the selected contractor is conversant with the Building Regulations and Building Regulations Approved Document A and B and the Building Regulations and relevant code equivalent. The Employer / Client is advised that should the works need to comply with Construction Design and Management regulations an independent Planning Supervisor will be required. The Client is advised that a site survey may be required to establish the boundaries of the property. Work that may not specifically be shown but may be reasonably inferred as necessary to carry out the works, may be required. Merchant or any representative thereof, is responsible for the Party Wall etc. Act 1996 when building in close proximity to adjoining neighbors boundaries.