


Rev.	Date	Details
A	06.02.26	Update for Planning re-submission

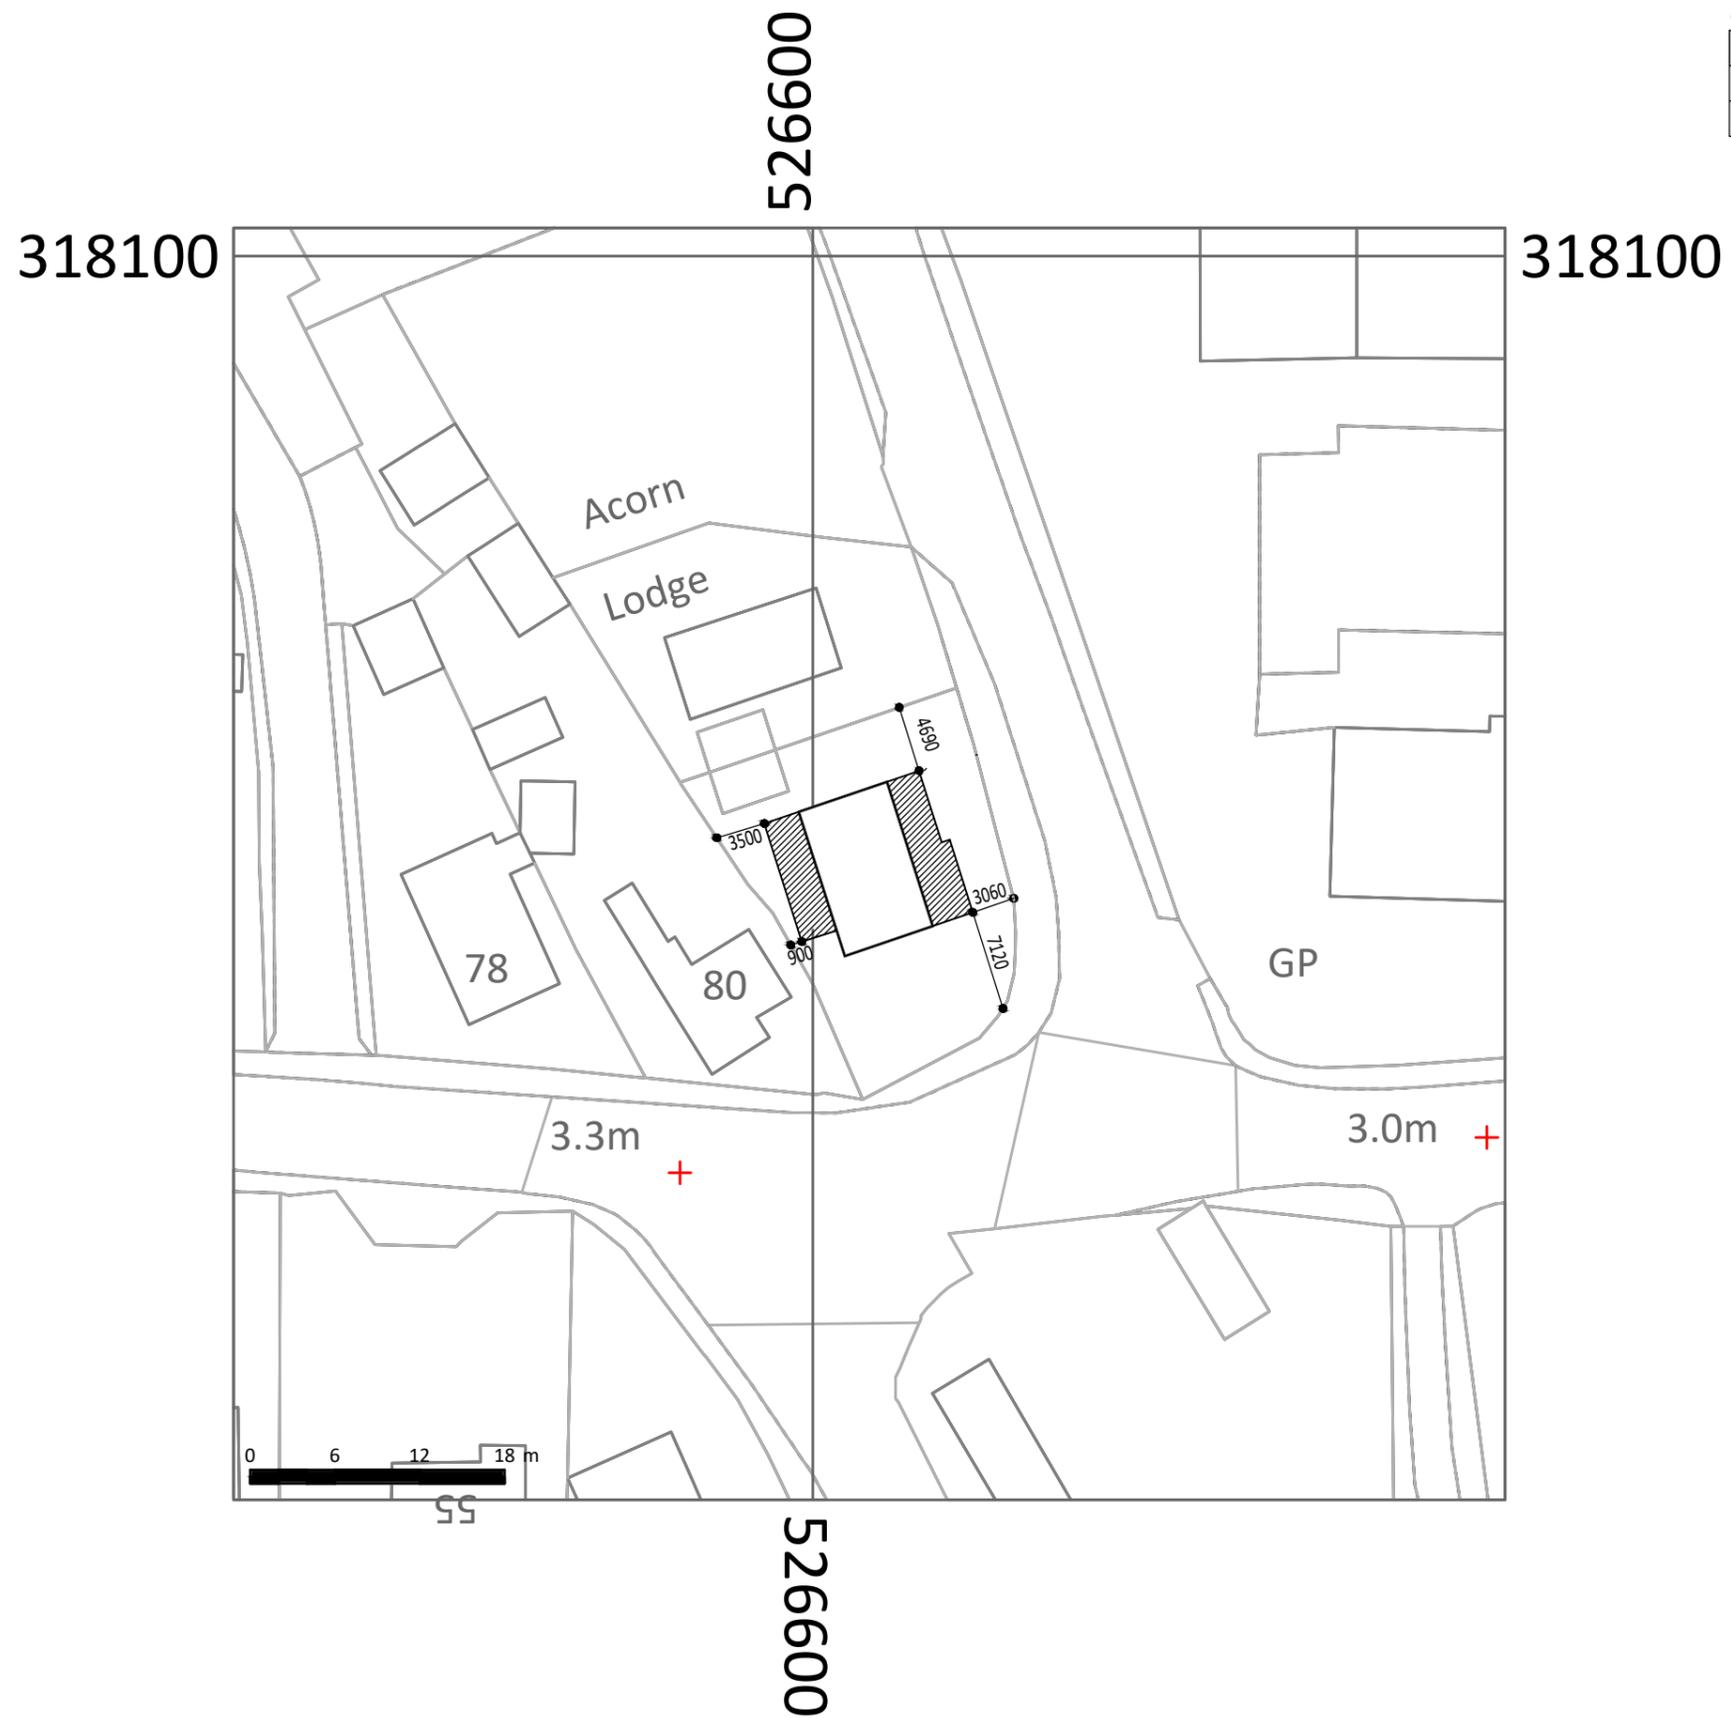

Client: MR. A. SCHNEIDER	Proposal: EXTENSIONS AND ALTERATIONS AT 2 MILL DROVE SOUTH, COWBIT, SPALDING	Scale @ A3 1 : 500	Title BOUNDARY DIMENSIONS
		Dwg No. 25. 3648. 06	
JANICE KENDRICK DESIGN SERVICES		e-mail- jkds@talk21.com	tel : 07711 007209