


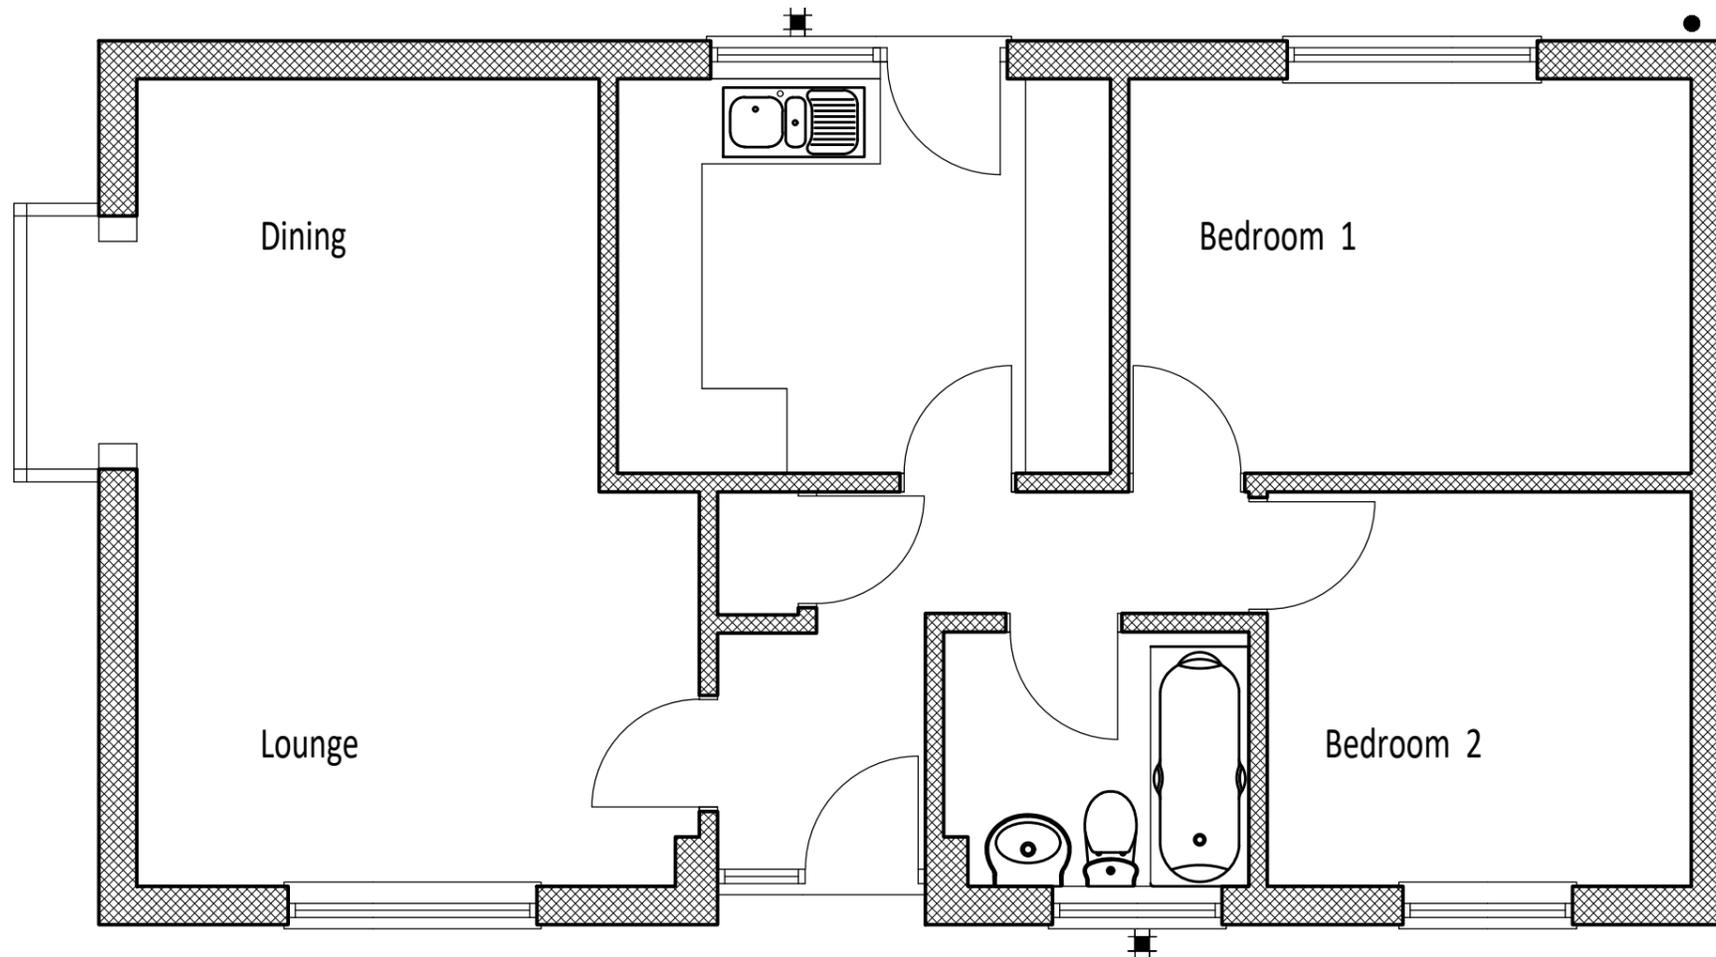

Copyright JKDS Ltd. Do not scale drawings, except for Planning purposes, request any dimensions required.

Rev.	Date	Details



Client: MR. A. SCHNEIDER	Proposal: EXTENSIONS AND ALTERATIONS AT 2 MILL DROVE SOUTH, COWBIT, SPALDING	Scale @ A3 1 : 50	Title EXISTING LAYOUT
JANICE KENDRICK DESIGN SERVICES	e-mail- jkds@talk21.com tel : 07711 007209	Dwg No. 25. 3648. 01	