


VISUAL SCALE 1:100 @ a3

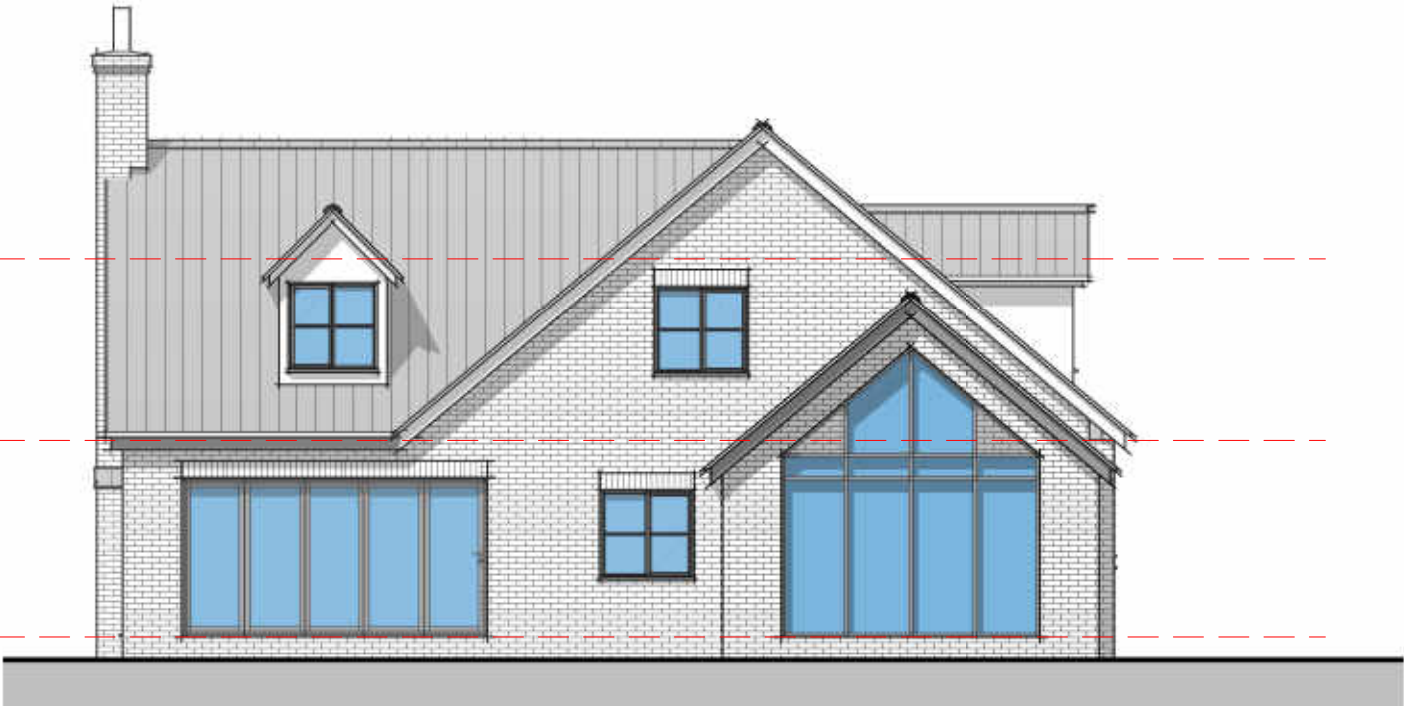

Elevation 01 - Front

1 : 100



Elevation 02 - Right

1 : 100



Elevation 03 - Rear

1 : 100



Elevation 04 - Left

1 : 100

EXTERNAL MATERIALS SCHEDULE:	
•	Ashbourne Handmade bricks by Manchester Brick Specialists
•	Marley Red Rustic Single Pantiles
•	Cream uPVC Windows and Doors
•	Black R.W Goods
•	Washed Gravel Drive with concrete edgings
•	Paths and Patio's to have Mixed Size Indian Limestone Slabs. Colour to be Rise Green
•	Lead Effect Dormer Cheeks