



Rev.	Date	Details

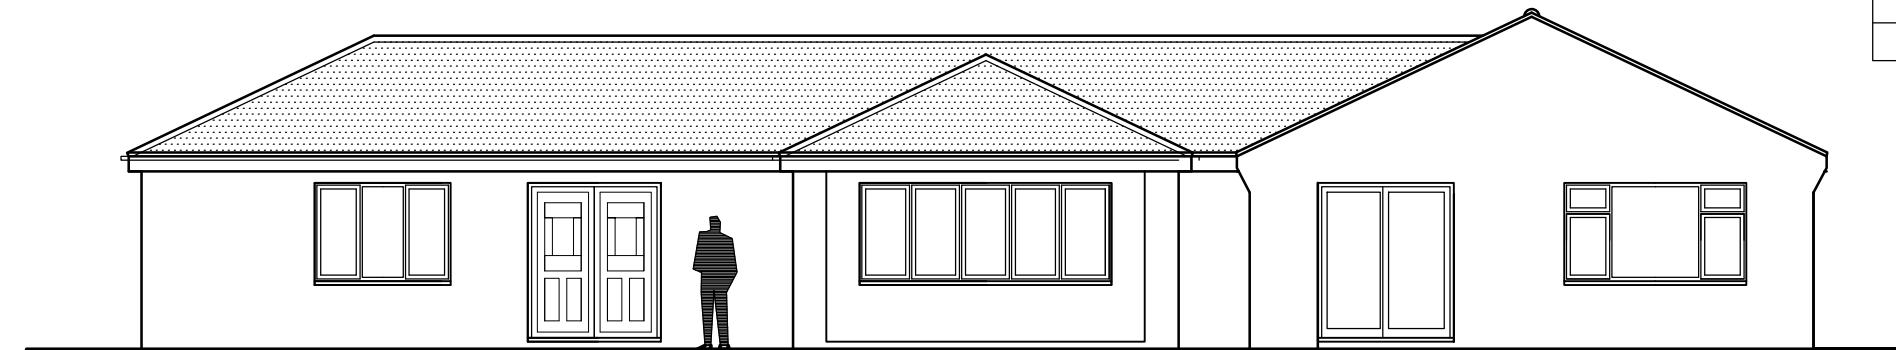


0 1 2 3 4 5.0m

## WEST

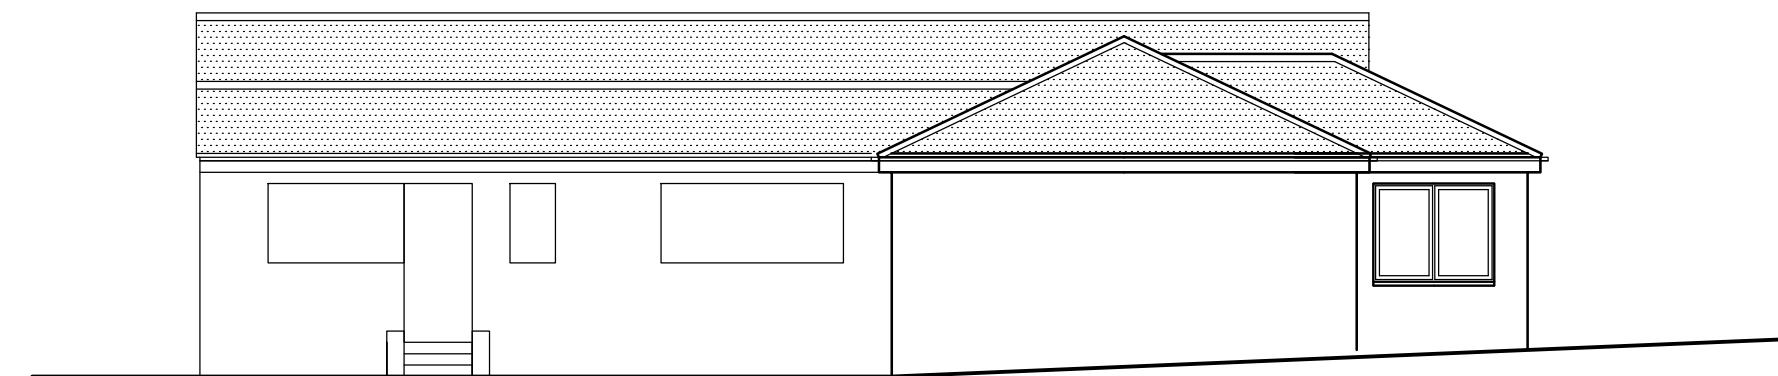

## NORTH

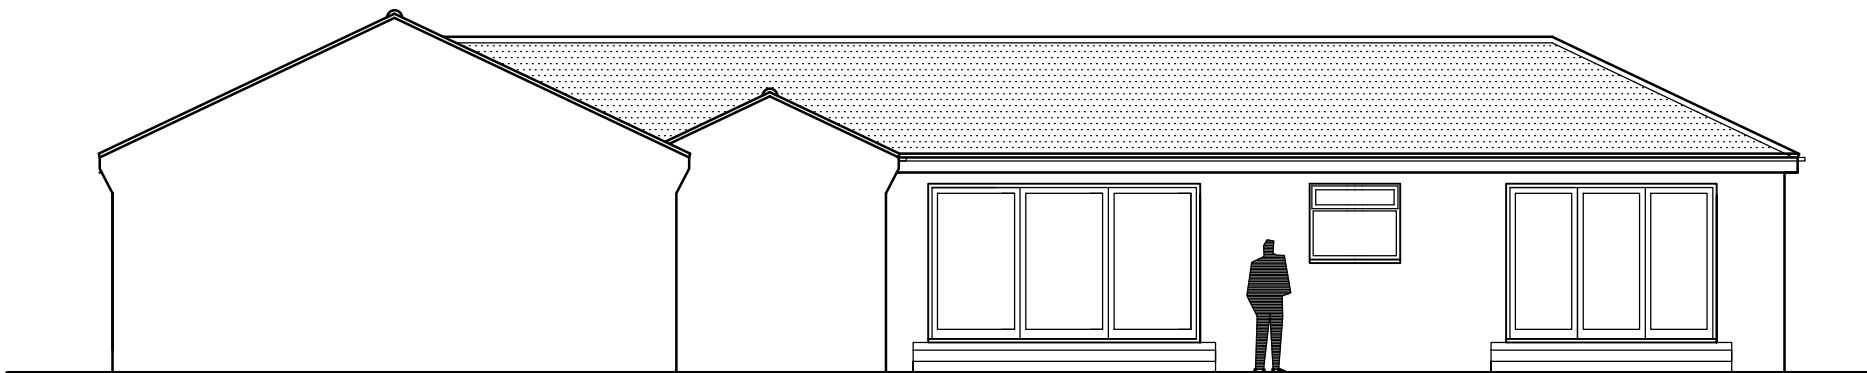

## EAST



Client: MR. PAUL FOX JANICE KENDRICK DESIGN SERVICES	Proposal: EXTENSION TO FORM GARAGE AT 186 BARRIER BANK, COWBIT, SPALDING e-mail- <a href="mailto:jkds@talk21.com">jkds@talk21.com</a> tel : 07711 007209	Scale @ A3 1:100 Dwg No. 25. 3654.02	Title EXISTING ELEVATIONS
--	---	---	------------------------------