


Rev.	Date	Details

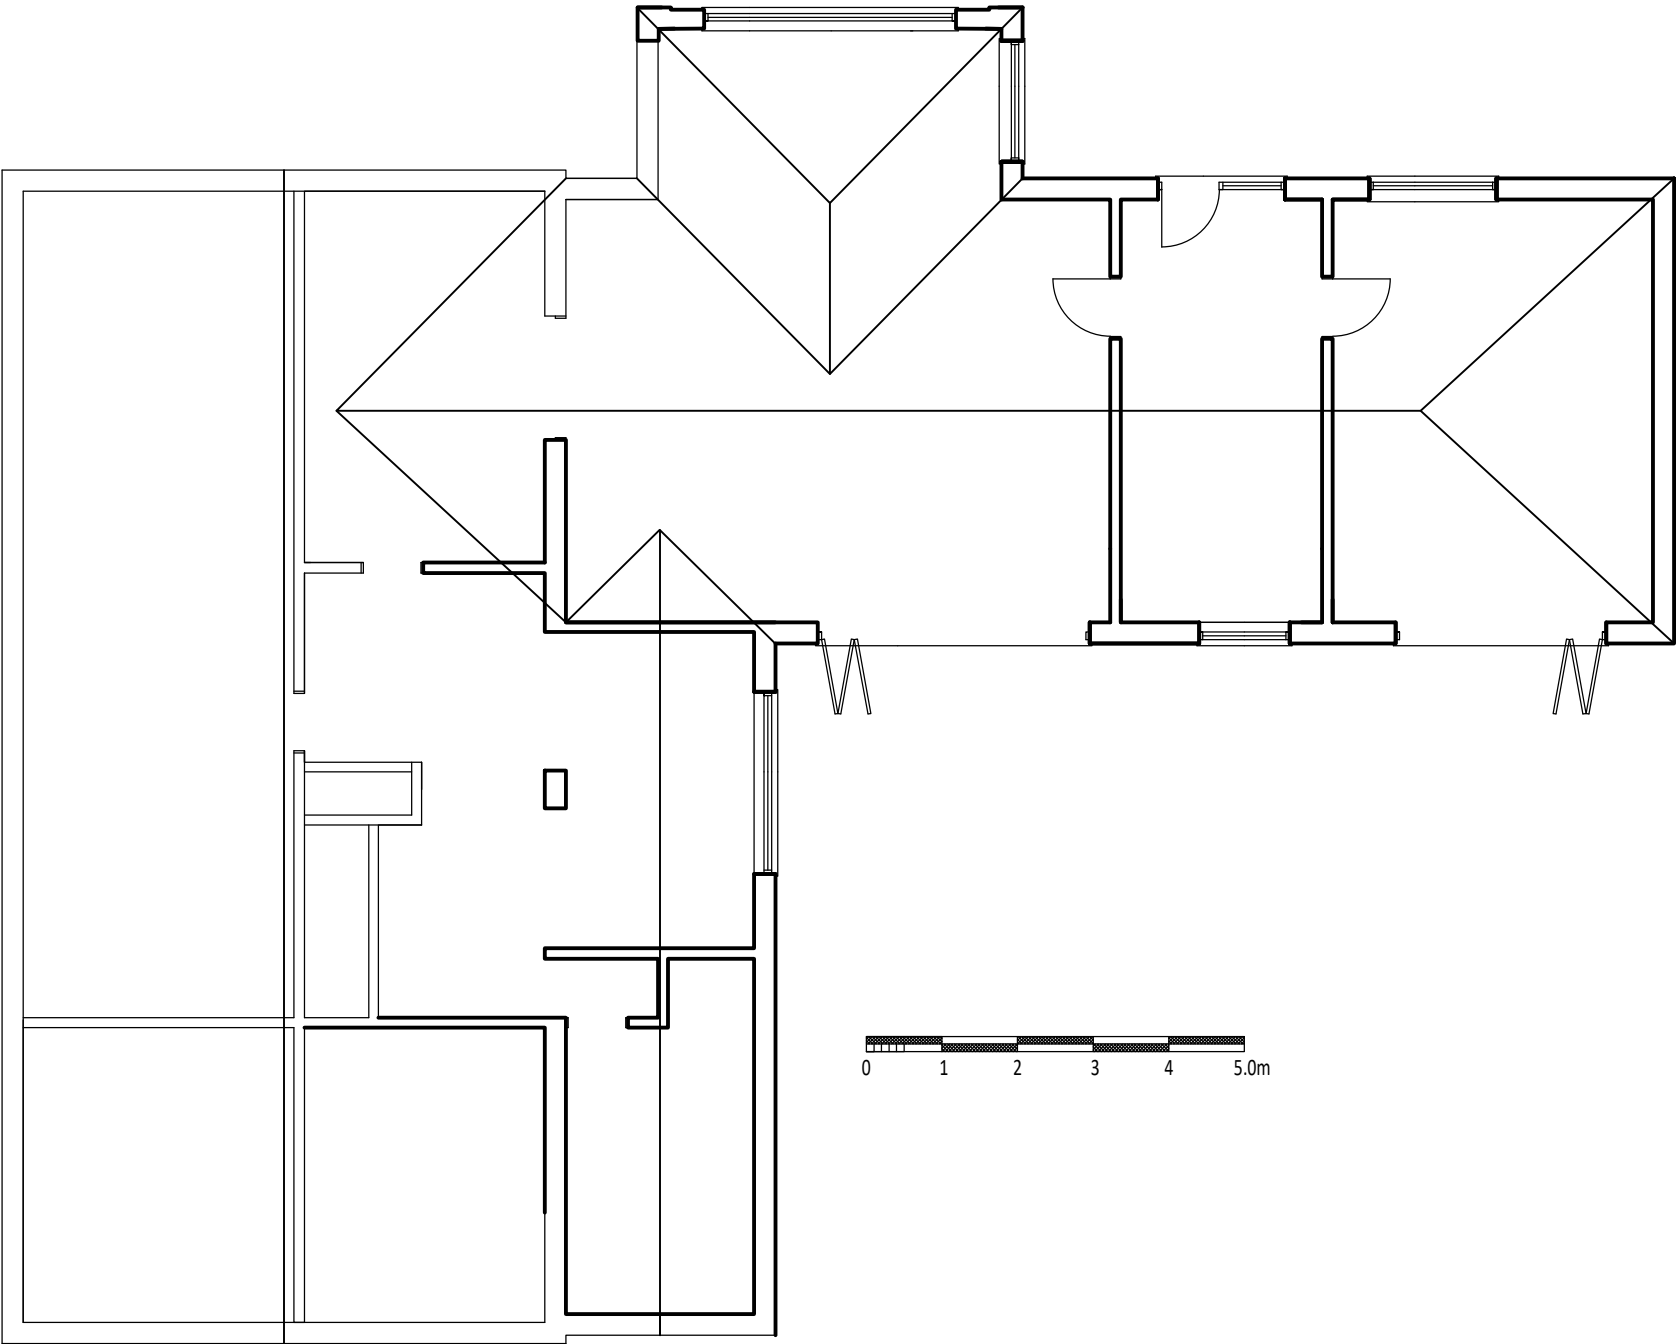

Client:	MR. PAUL FOX	Proposal:	EXTENSION TO FORM GARAGE AT 186 BARRIER BANK, COWBIT, SPALDING	Scale @ A3 1 : 100	Title EXISTING LAYOUT
	JANICE KENDRICK DESIGN SERVICES		e-mail- jkds@talk21.com tel : 07711 007209	Dwg No. 25. 3654. 01	