



Rev.	Date	Details

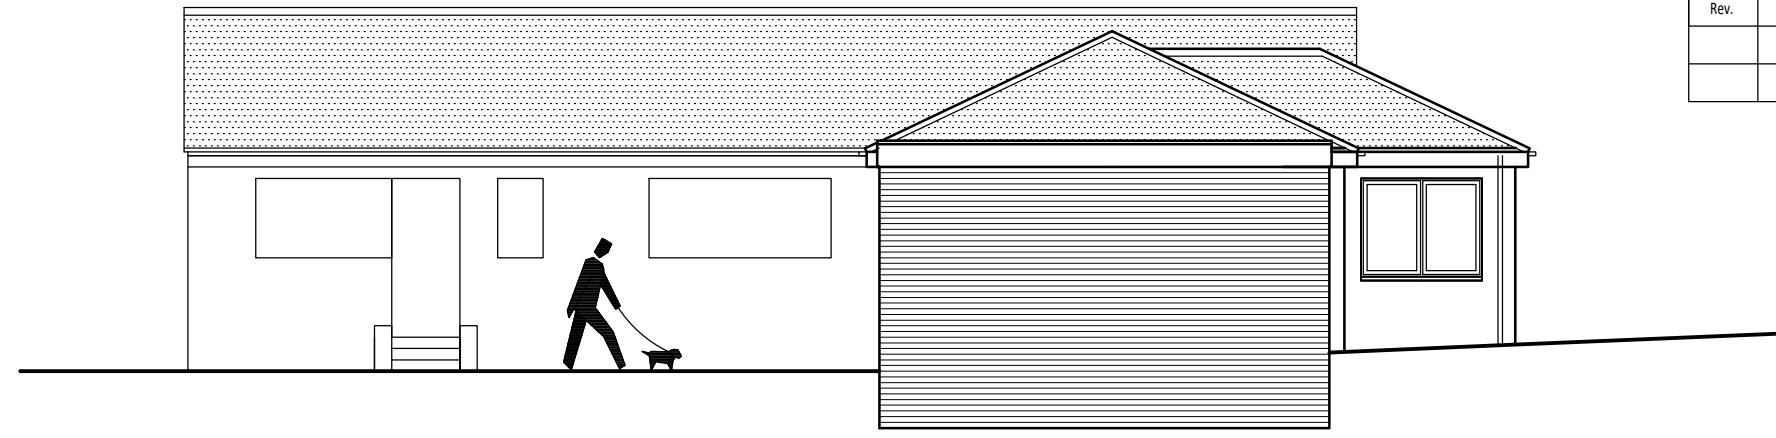


0 1 2 3 4 5.0m



NORTH

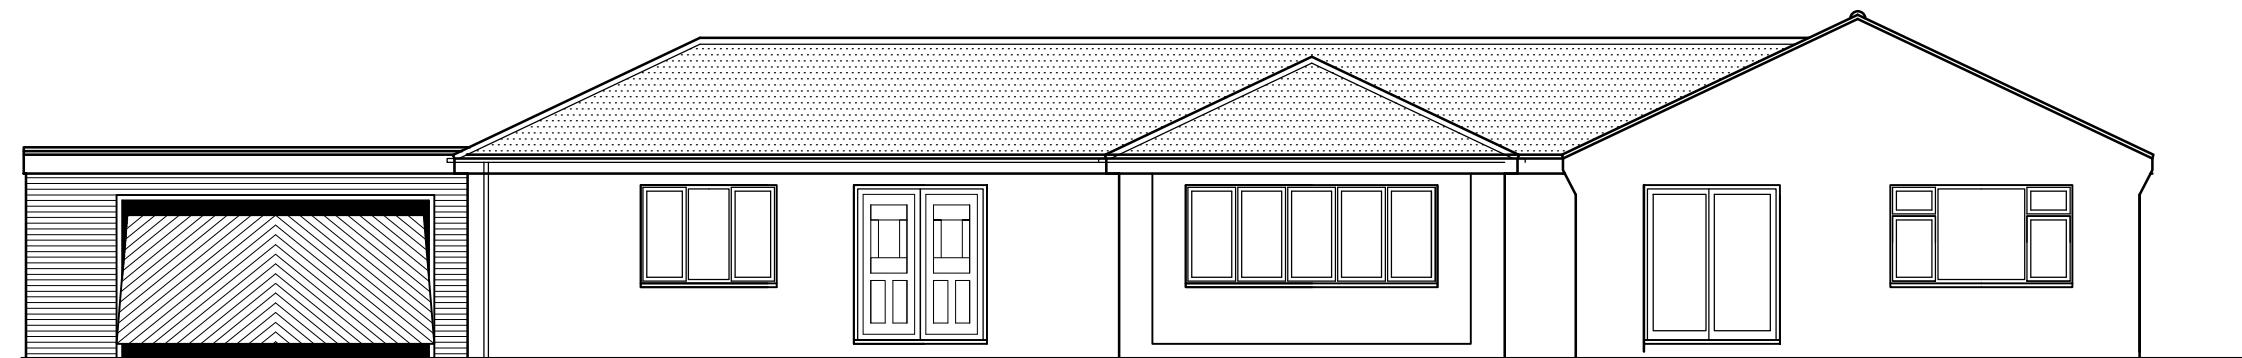

WEST

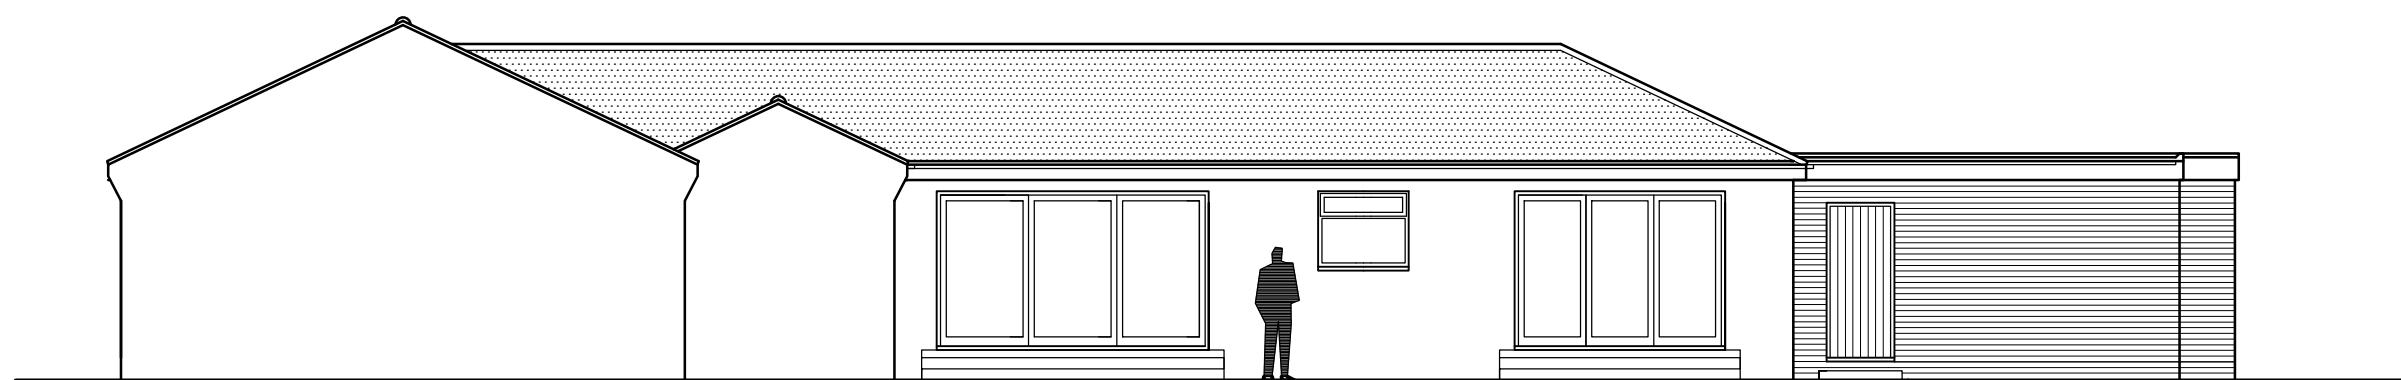

EAST



Client: MR. PAUL FOX JANICE KENDRICK DESIGN SERVICES	Proposal: EXTENSION TO FORM GARAGE AT 186 BARRIER BANK, COWBIT, SPALDING e-mail- jkds@talk21.com tel : 07711 007209	Scale @ A3 1 : 100 Dwg No. 25. 3654. 04	Title PROPOSED ELEVATIONS
--	---	--	------------------------------