


Rev.	Date	Details

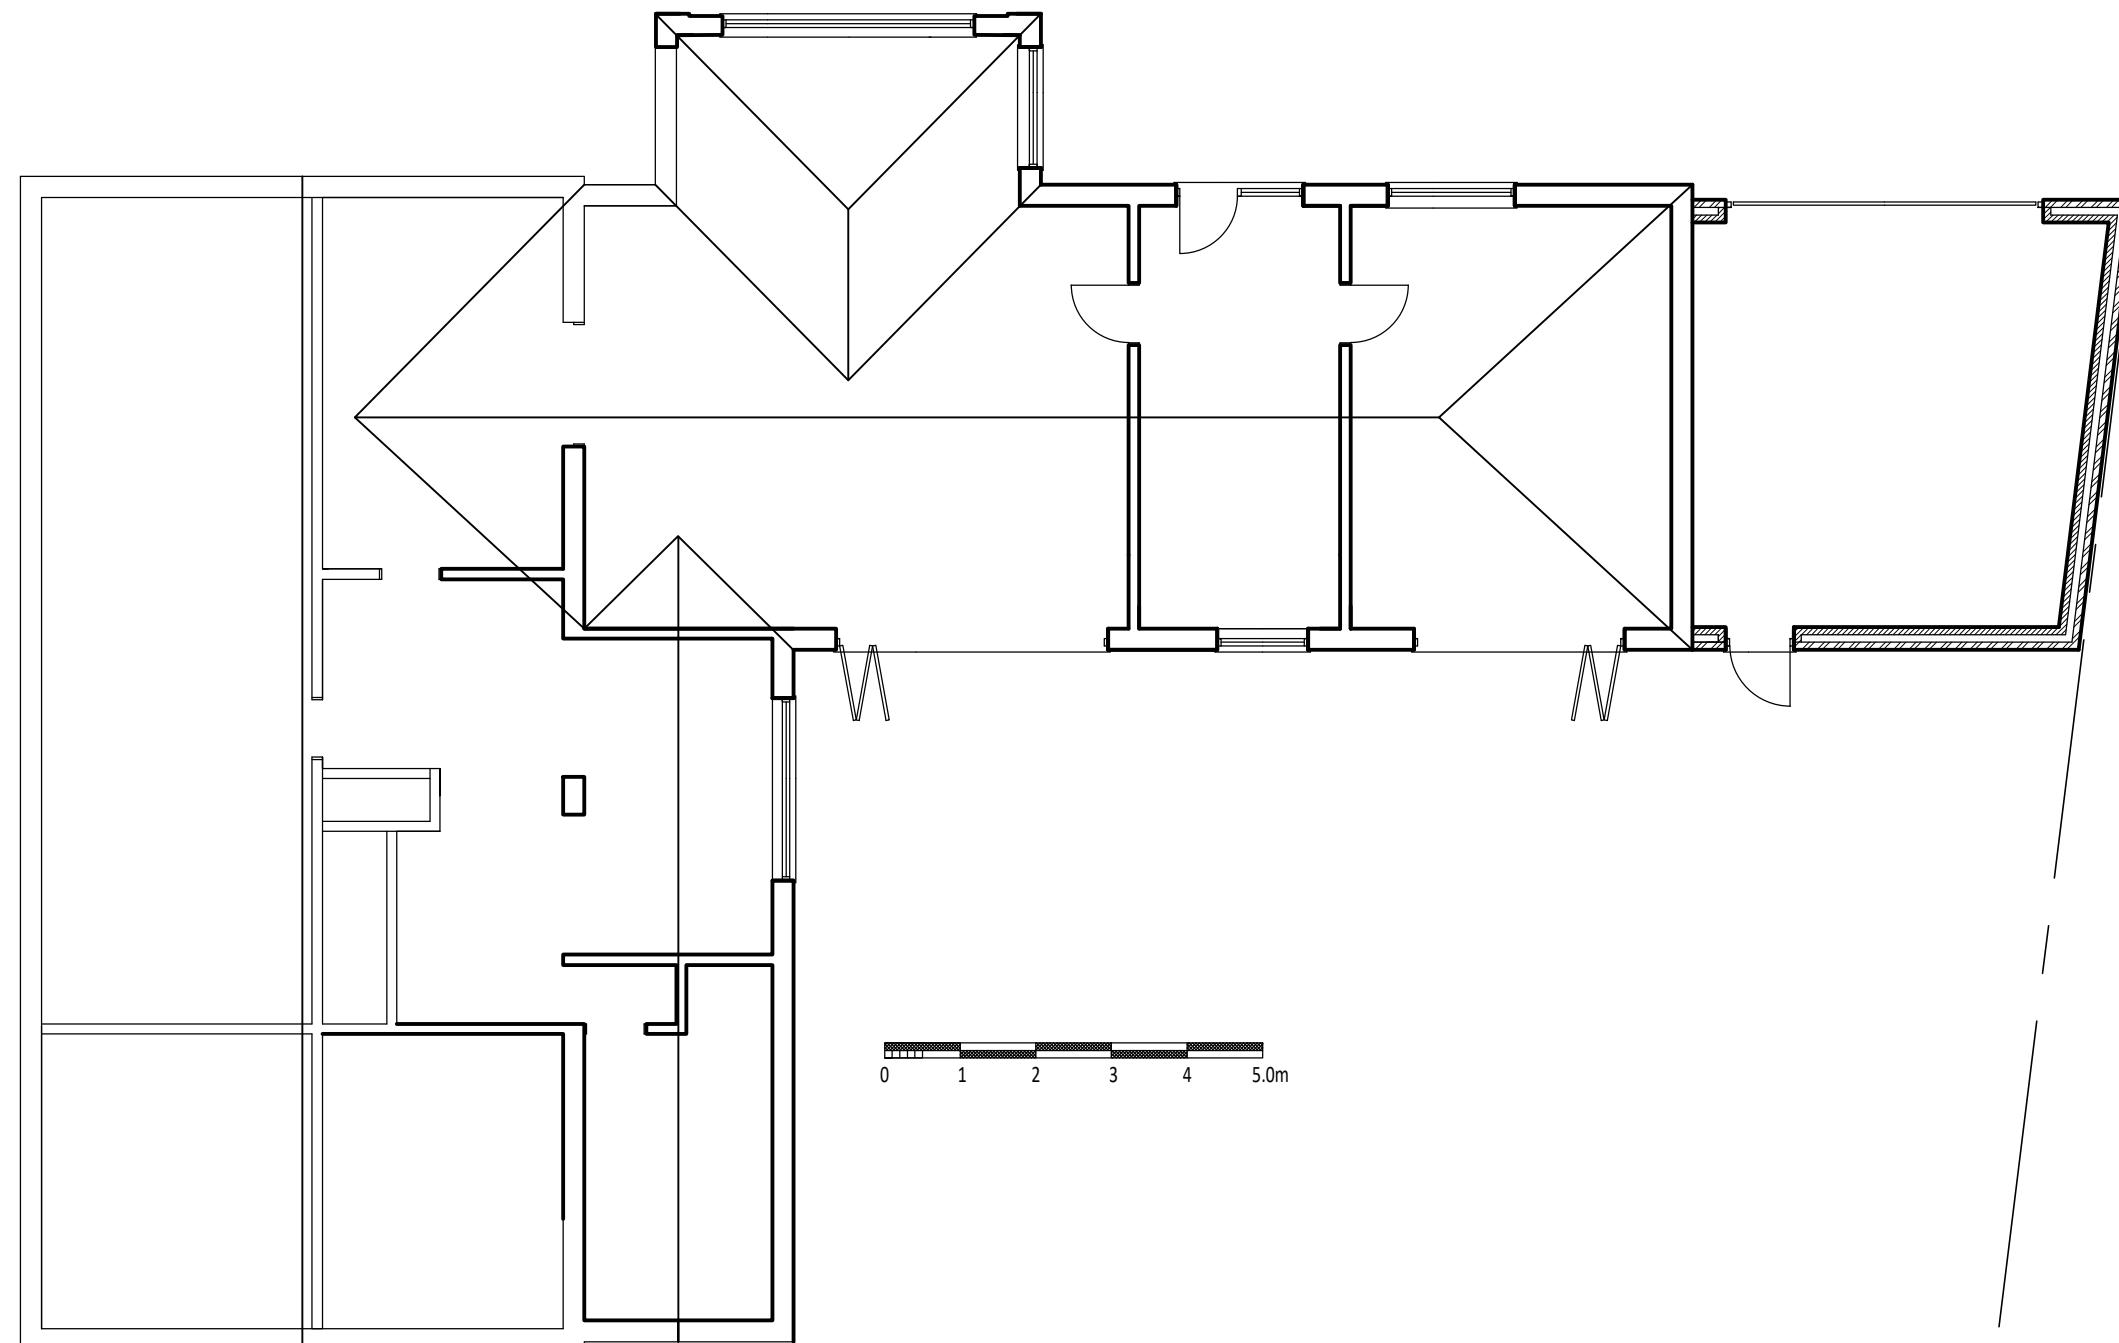

Client: MR. PAUL FOX JANICE KENDRICK DESIGN SERVICES	Proposal: EXTENSION TO FORM GARAGE AT 186 BARRIER BANK, COWBIT, SPALDING e-mail- <a href="mailto:jkds@talk21.com">jkds@talk21.com</a> tel : 07711 007209	Scale @ A3 1:100 Dwg No. 25. 3654. 03	Title PROPOSED LAYOUT
--	---	--	--------------------------