
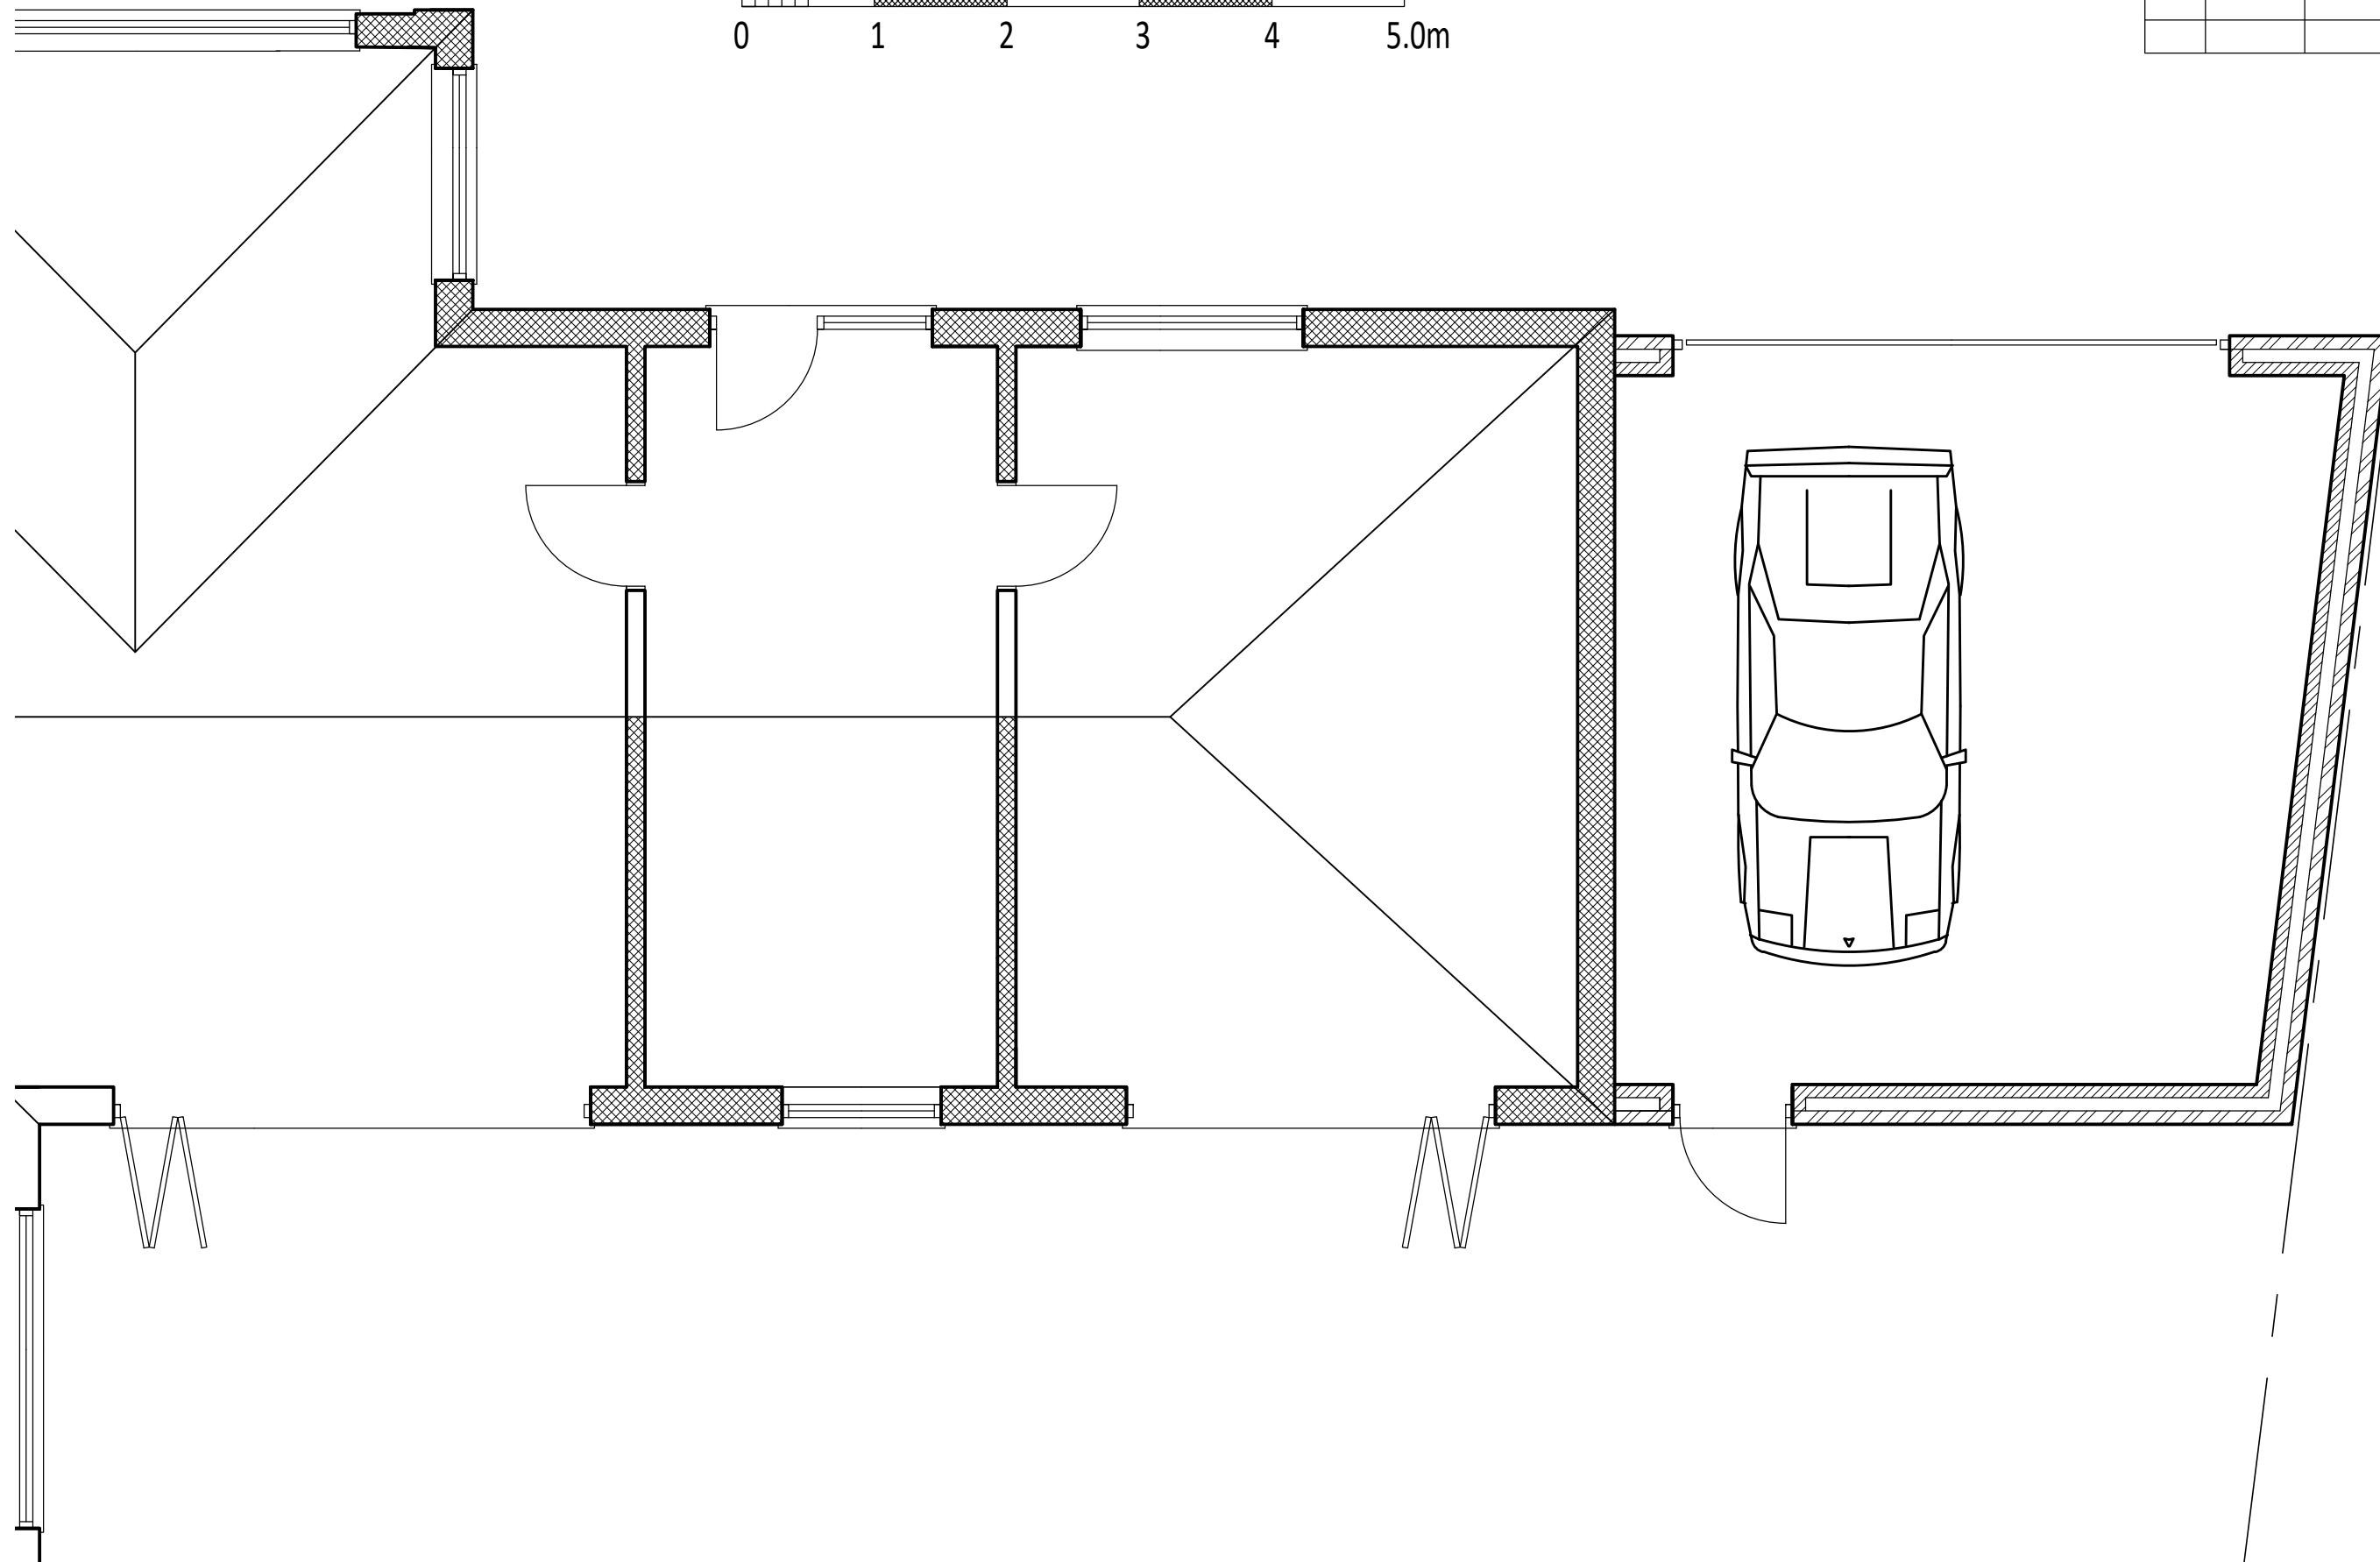


Copyright JKDS Ltd.	Do not scale drawings, except for planning purposes, request any dimensions required	
Rev.	Date	Details

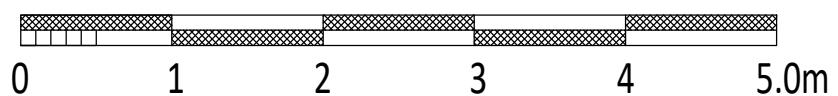

Client: MR. PAUL FOX JANICE KENDRICK DESIGN SERVICES	Proposal: EXTENSION TO FORM GARAGE AT 186 BARRIER BANK, COWBIT, SPALDING e-mail- <a href="mailto:jkds@talk21.com">jkds@talk21.com</a> tel : 07711 007209	Scale @ A3 1 : 50 Dwg No. 25. 3654. 06	Title PROPOSED PART GROUND FLOOR
--	---	---	-------------------------------------