




Typical Elevation & Section of
Brick Garden Wall
Boundary Type A 1.8m High

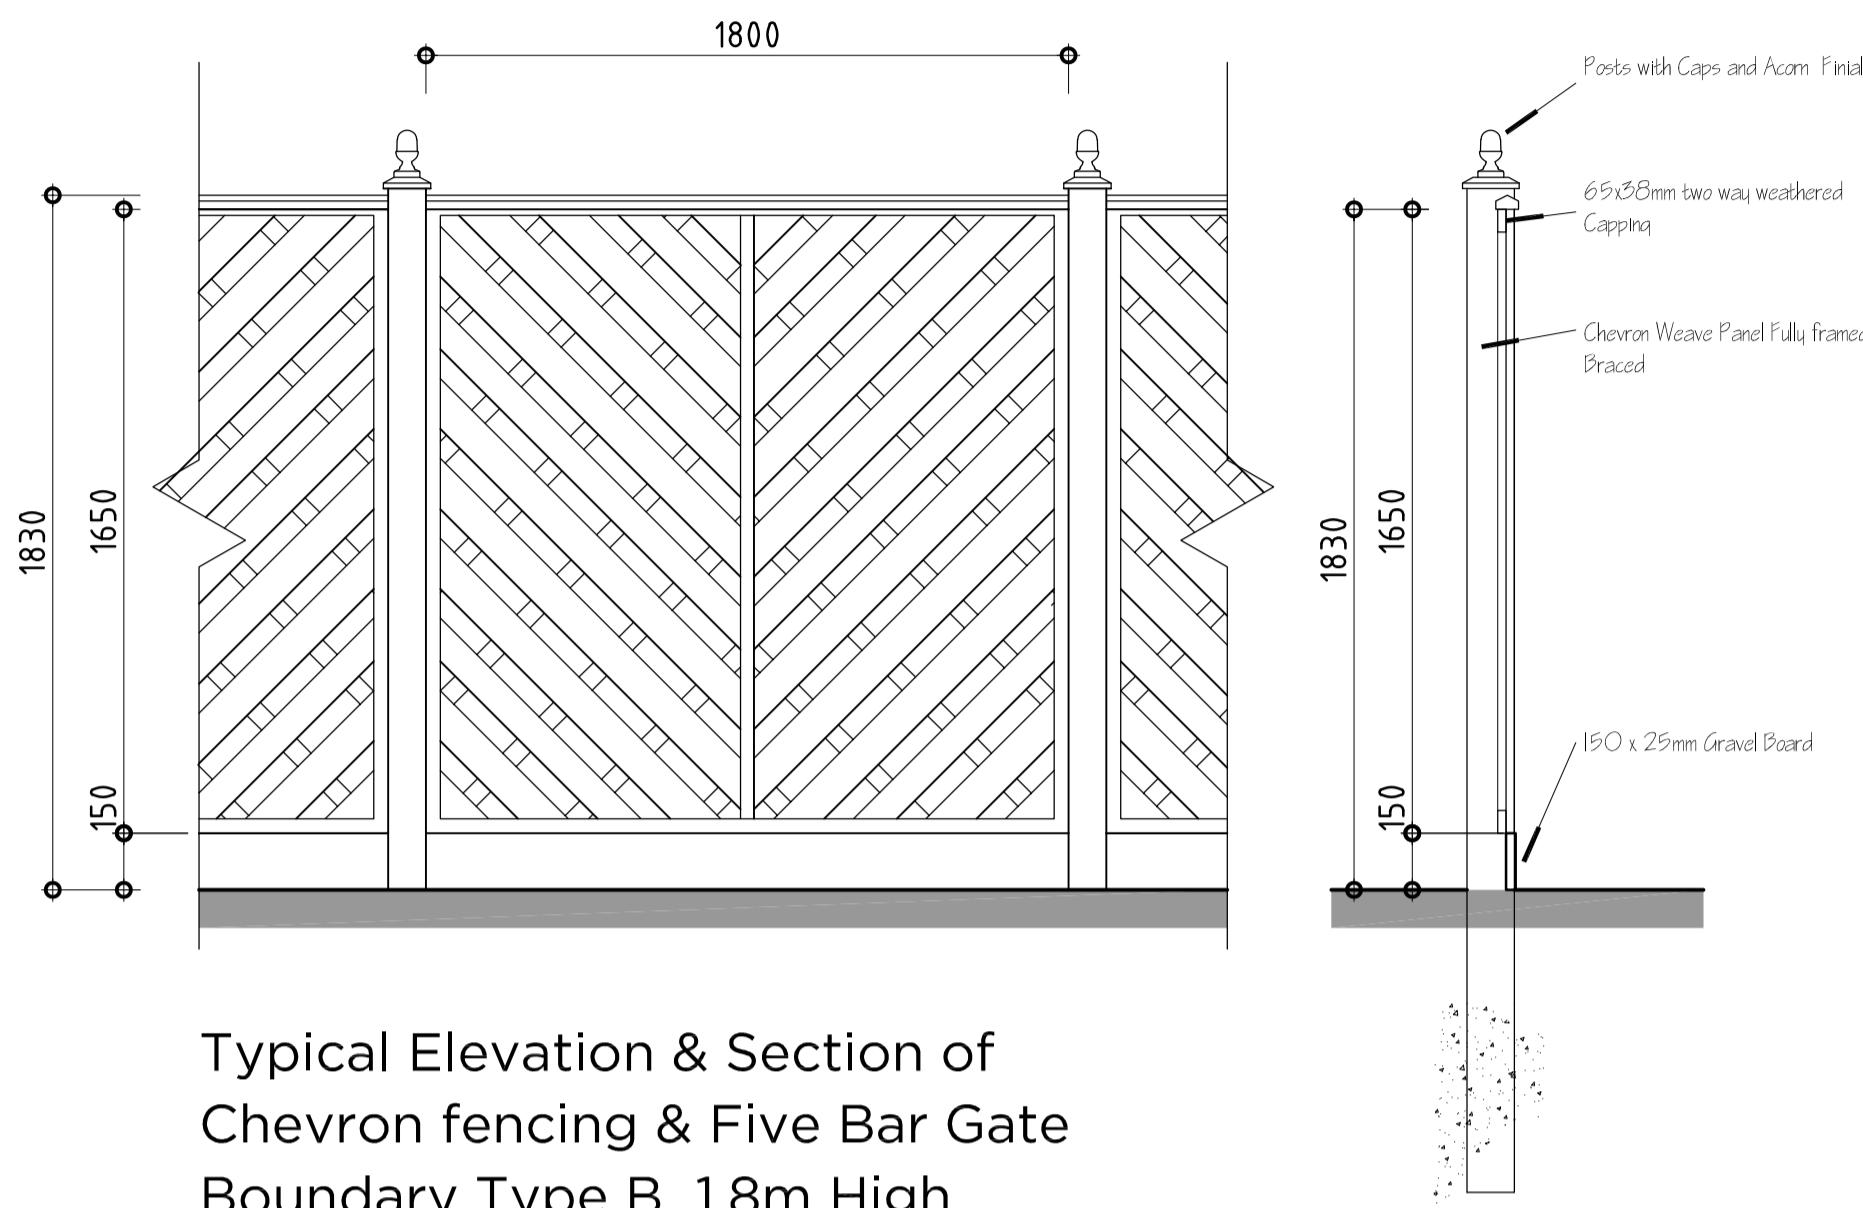


Typical Elevation & Section of
Chevron fencing & Five Bar Gate
Boundary Type B 1.8m High

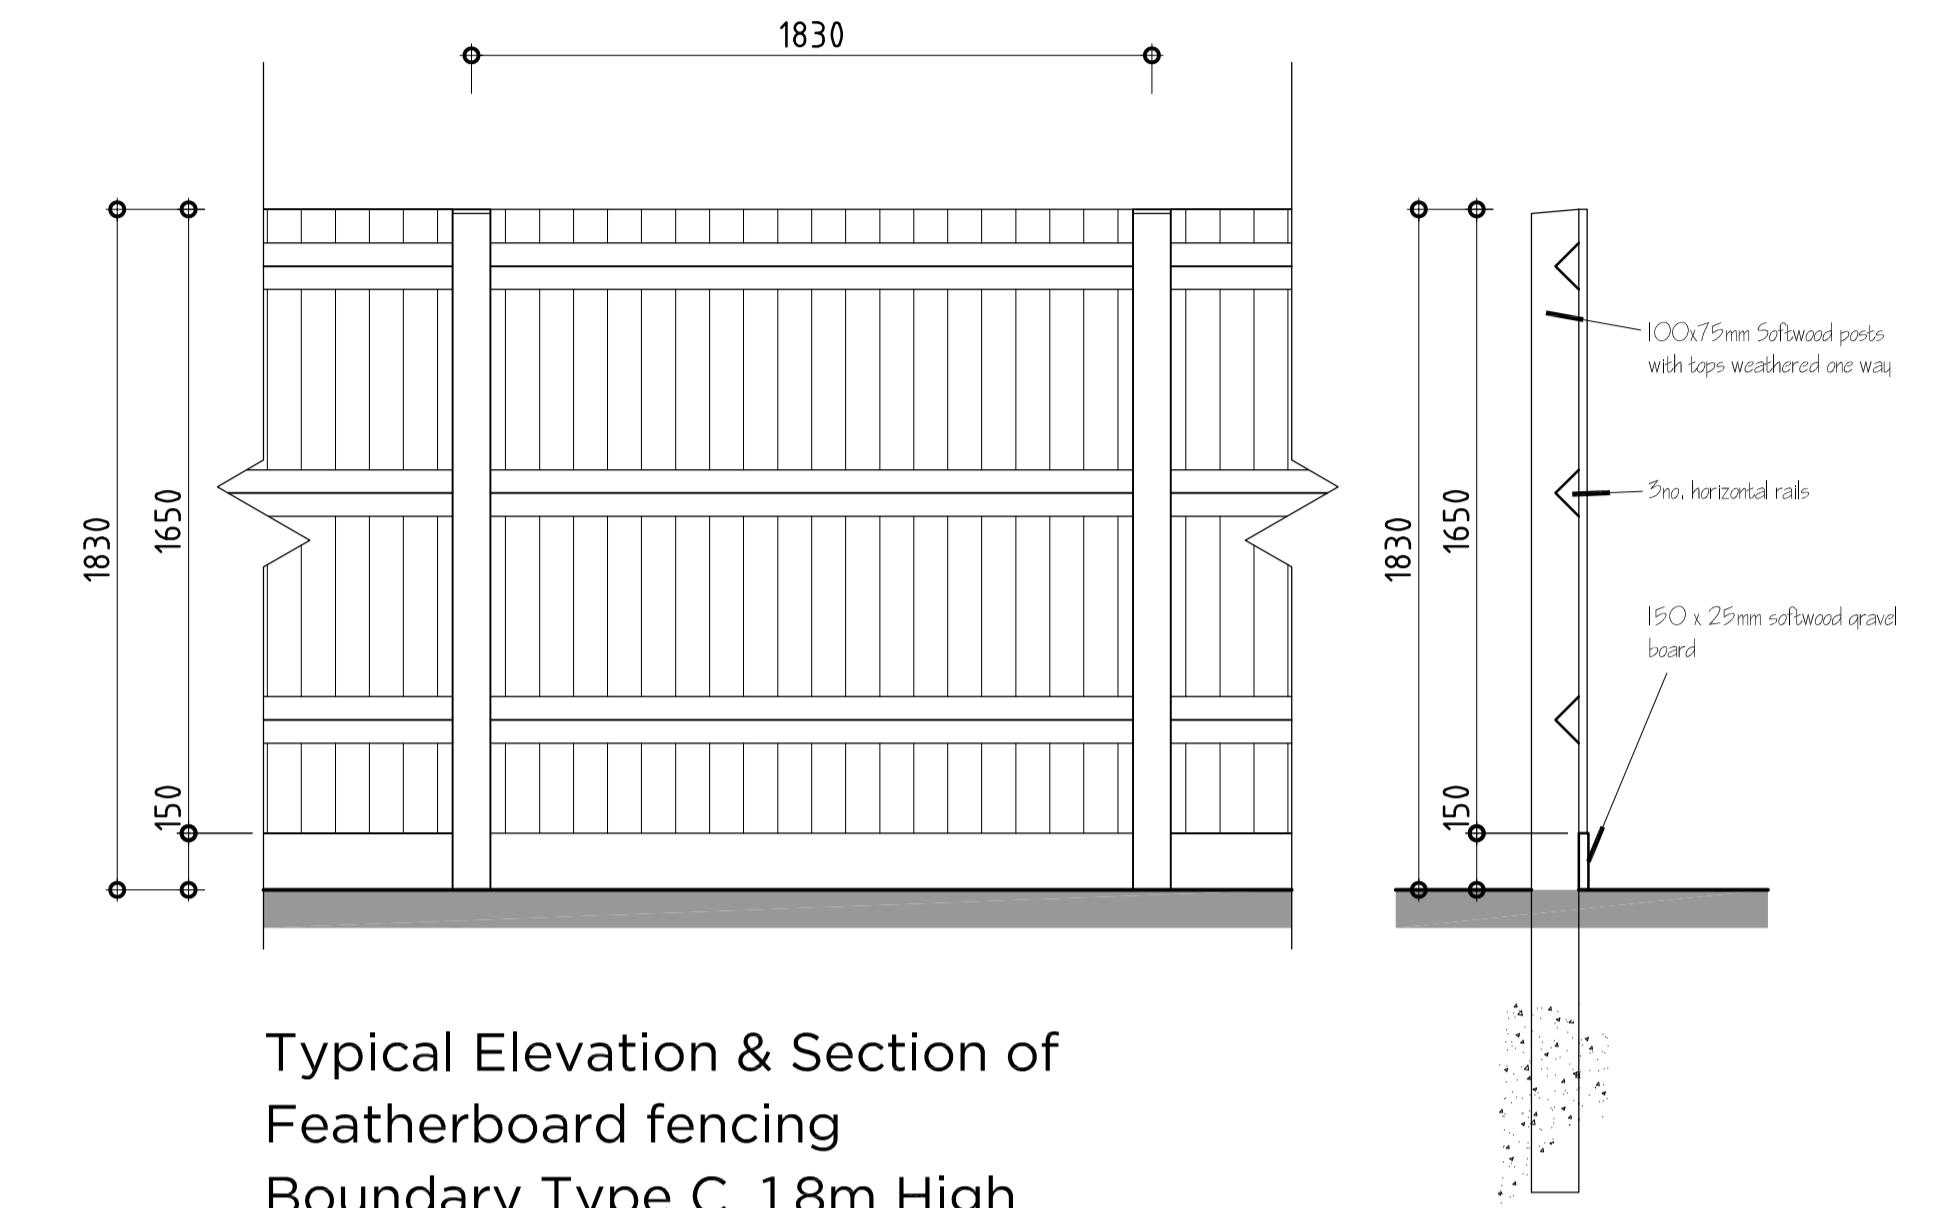

Typical Elevation & Section of
Featherboard fencing
Boundary Type C 1.8m High

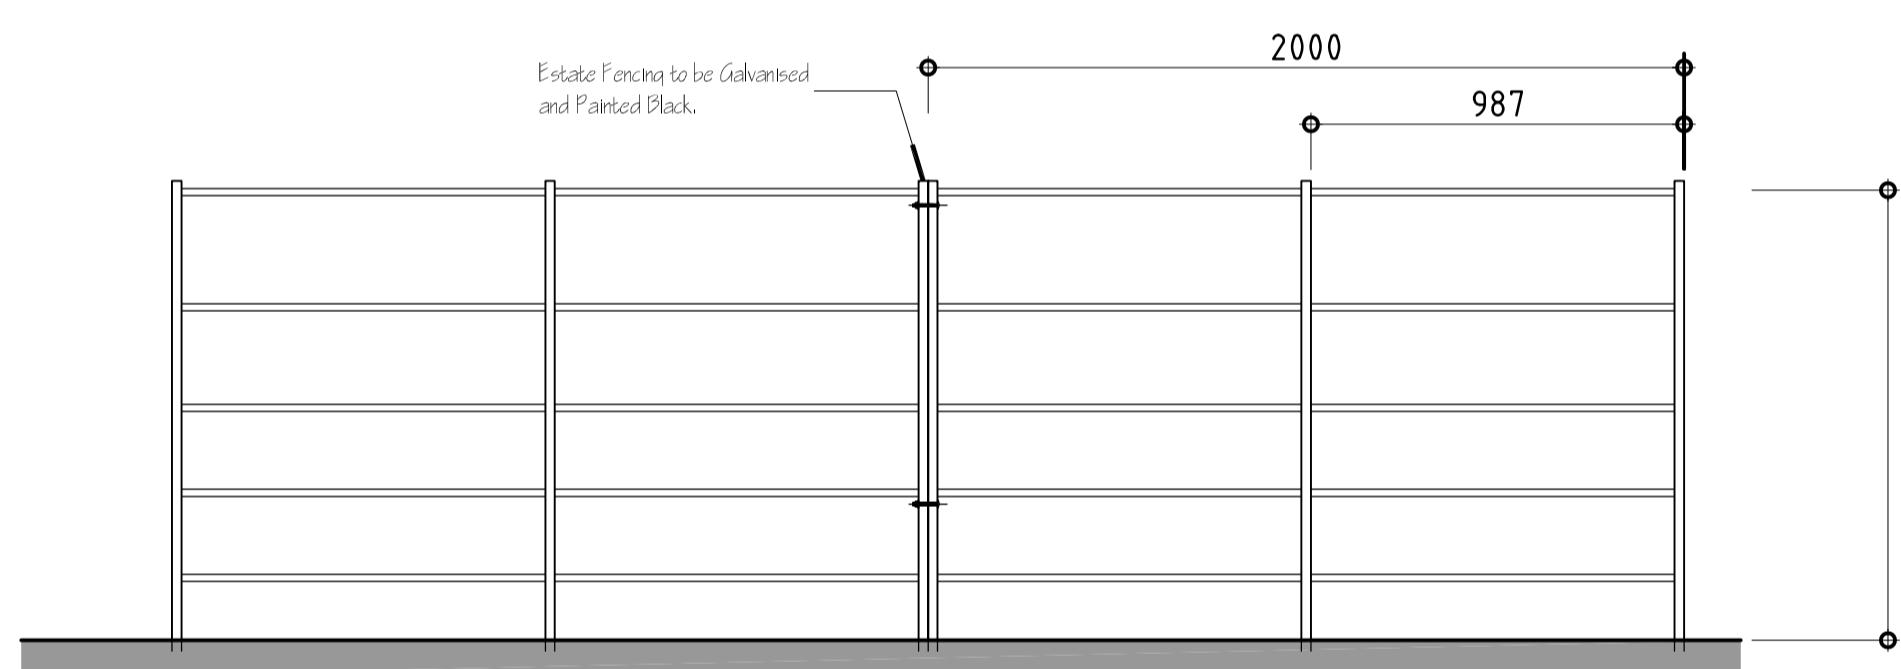


Typical Elevation of
Metal Estate Fencing
Boundary Type D 1.2m High

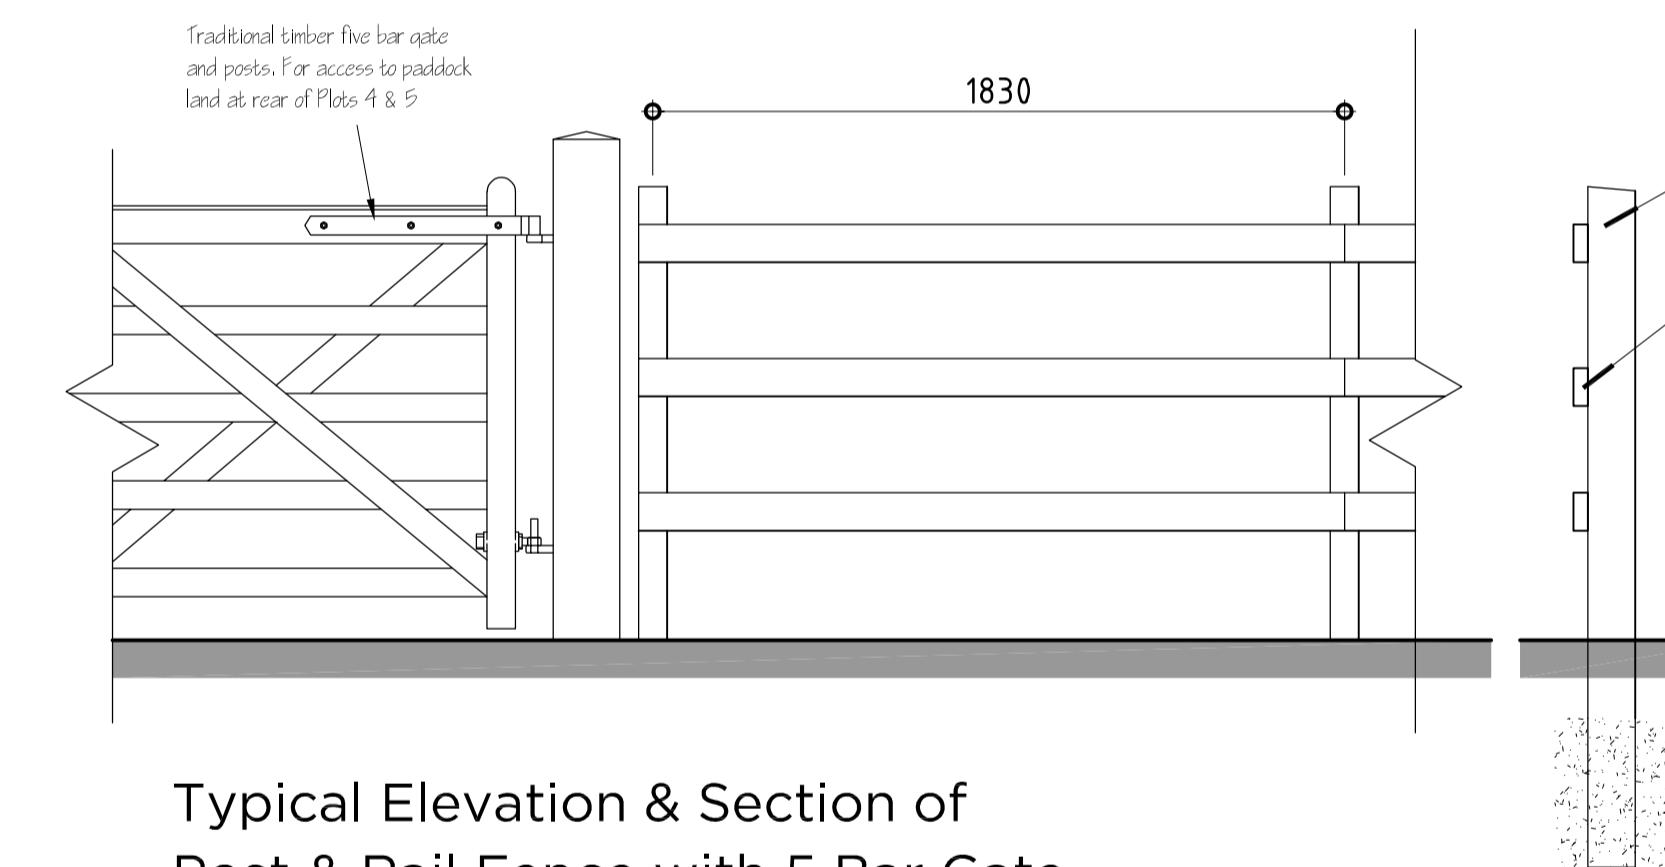


Typical Elevation & Section of
Post & Rail Fence with 5 Bar Gate
Boundary Type E 1.2m High

0 0.1 0.5 1m
Scale 1:20

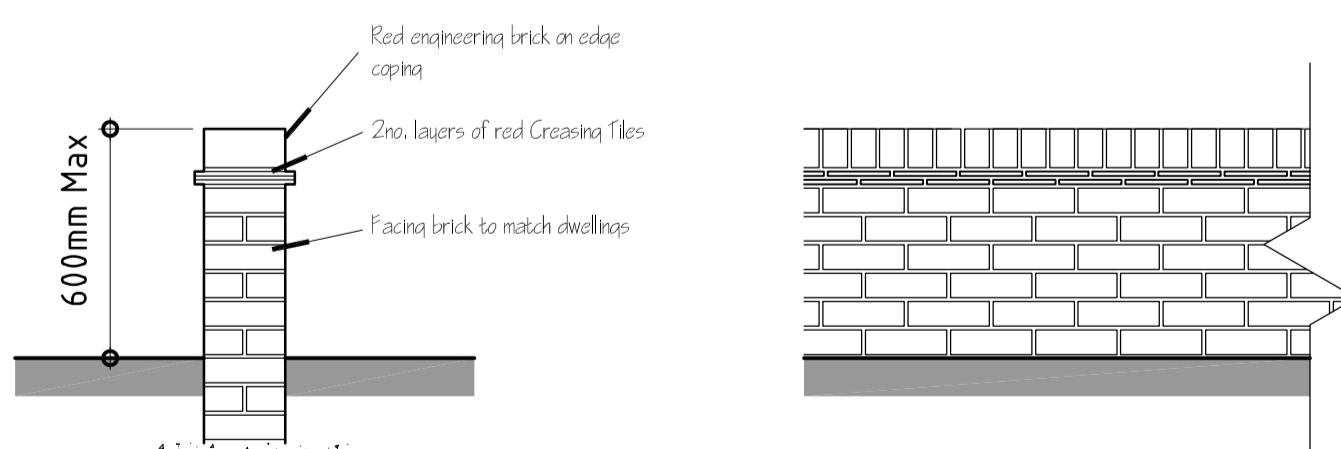

Typical Elevation & Section of
Bin Collection Brick Garden Wall
Boundary Type F 0.6m High

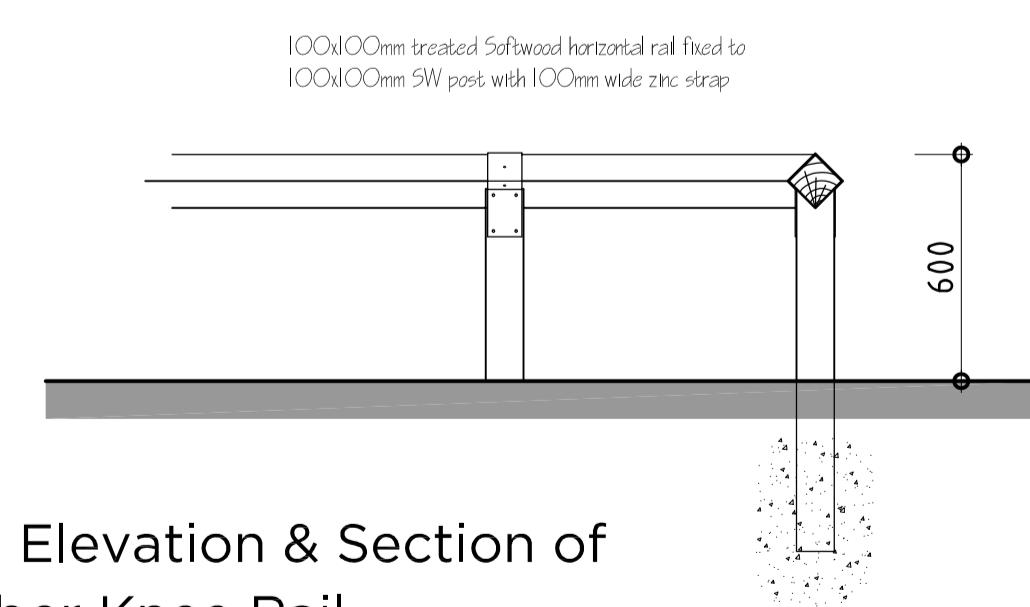

Part Elevation & Section of
Timber Knee Rail
Boundary Type G 0.6m High

seven22
ARCHITECTURE LTD

22 SHORE VIEW, PETERBOROUGH
CAMBRIDGESHIRE, PE7 8FS
E.info@seven22.co.uk ~ T.07799 585277

SH
SCENIC
HOMES

PROJECT
RESIDENTIAL DEVELOPMENT
110-112 BARRIER BANK
COWBIT
SPALDING
LINCOLNSHIRE PE12 6AQ

CLIENT
SCENIC HOMES LTD

TITLE
PROPOSED BOUNDARY TREATMENTS

DRAWING No.
114 PO4

SCALE
1:20 @ A1
DATE
FEB 2025
REV