



CDM NOTE:
 The design has been undertaken as far as possible to avoid risks to health and safety or to reduce and control the effects of any unavoidable risks. Any relevant information identifying risks which are not able to be eliminated will be included within the project Health and Safety file.

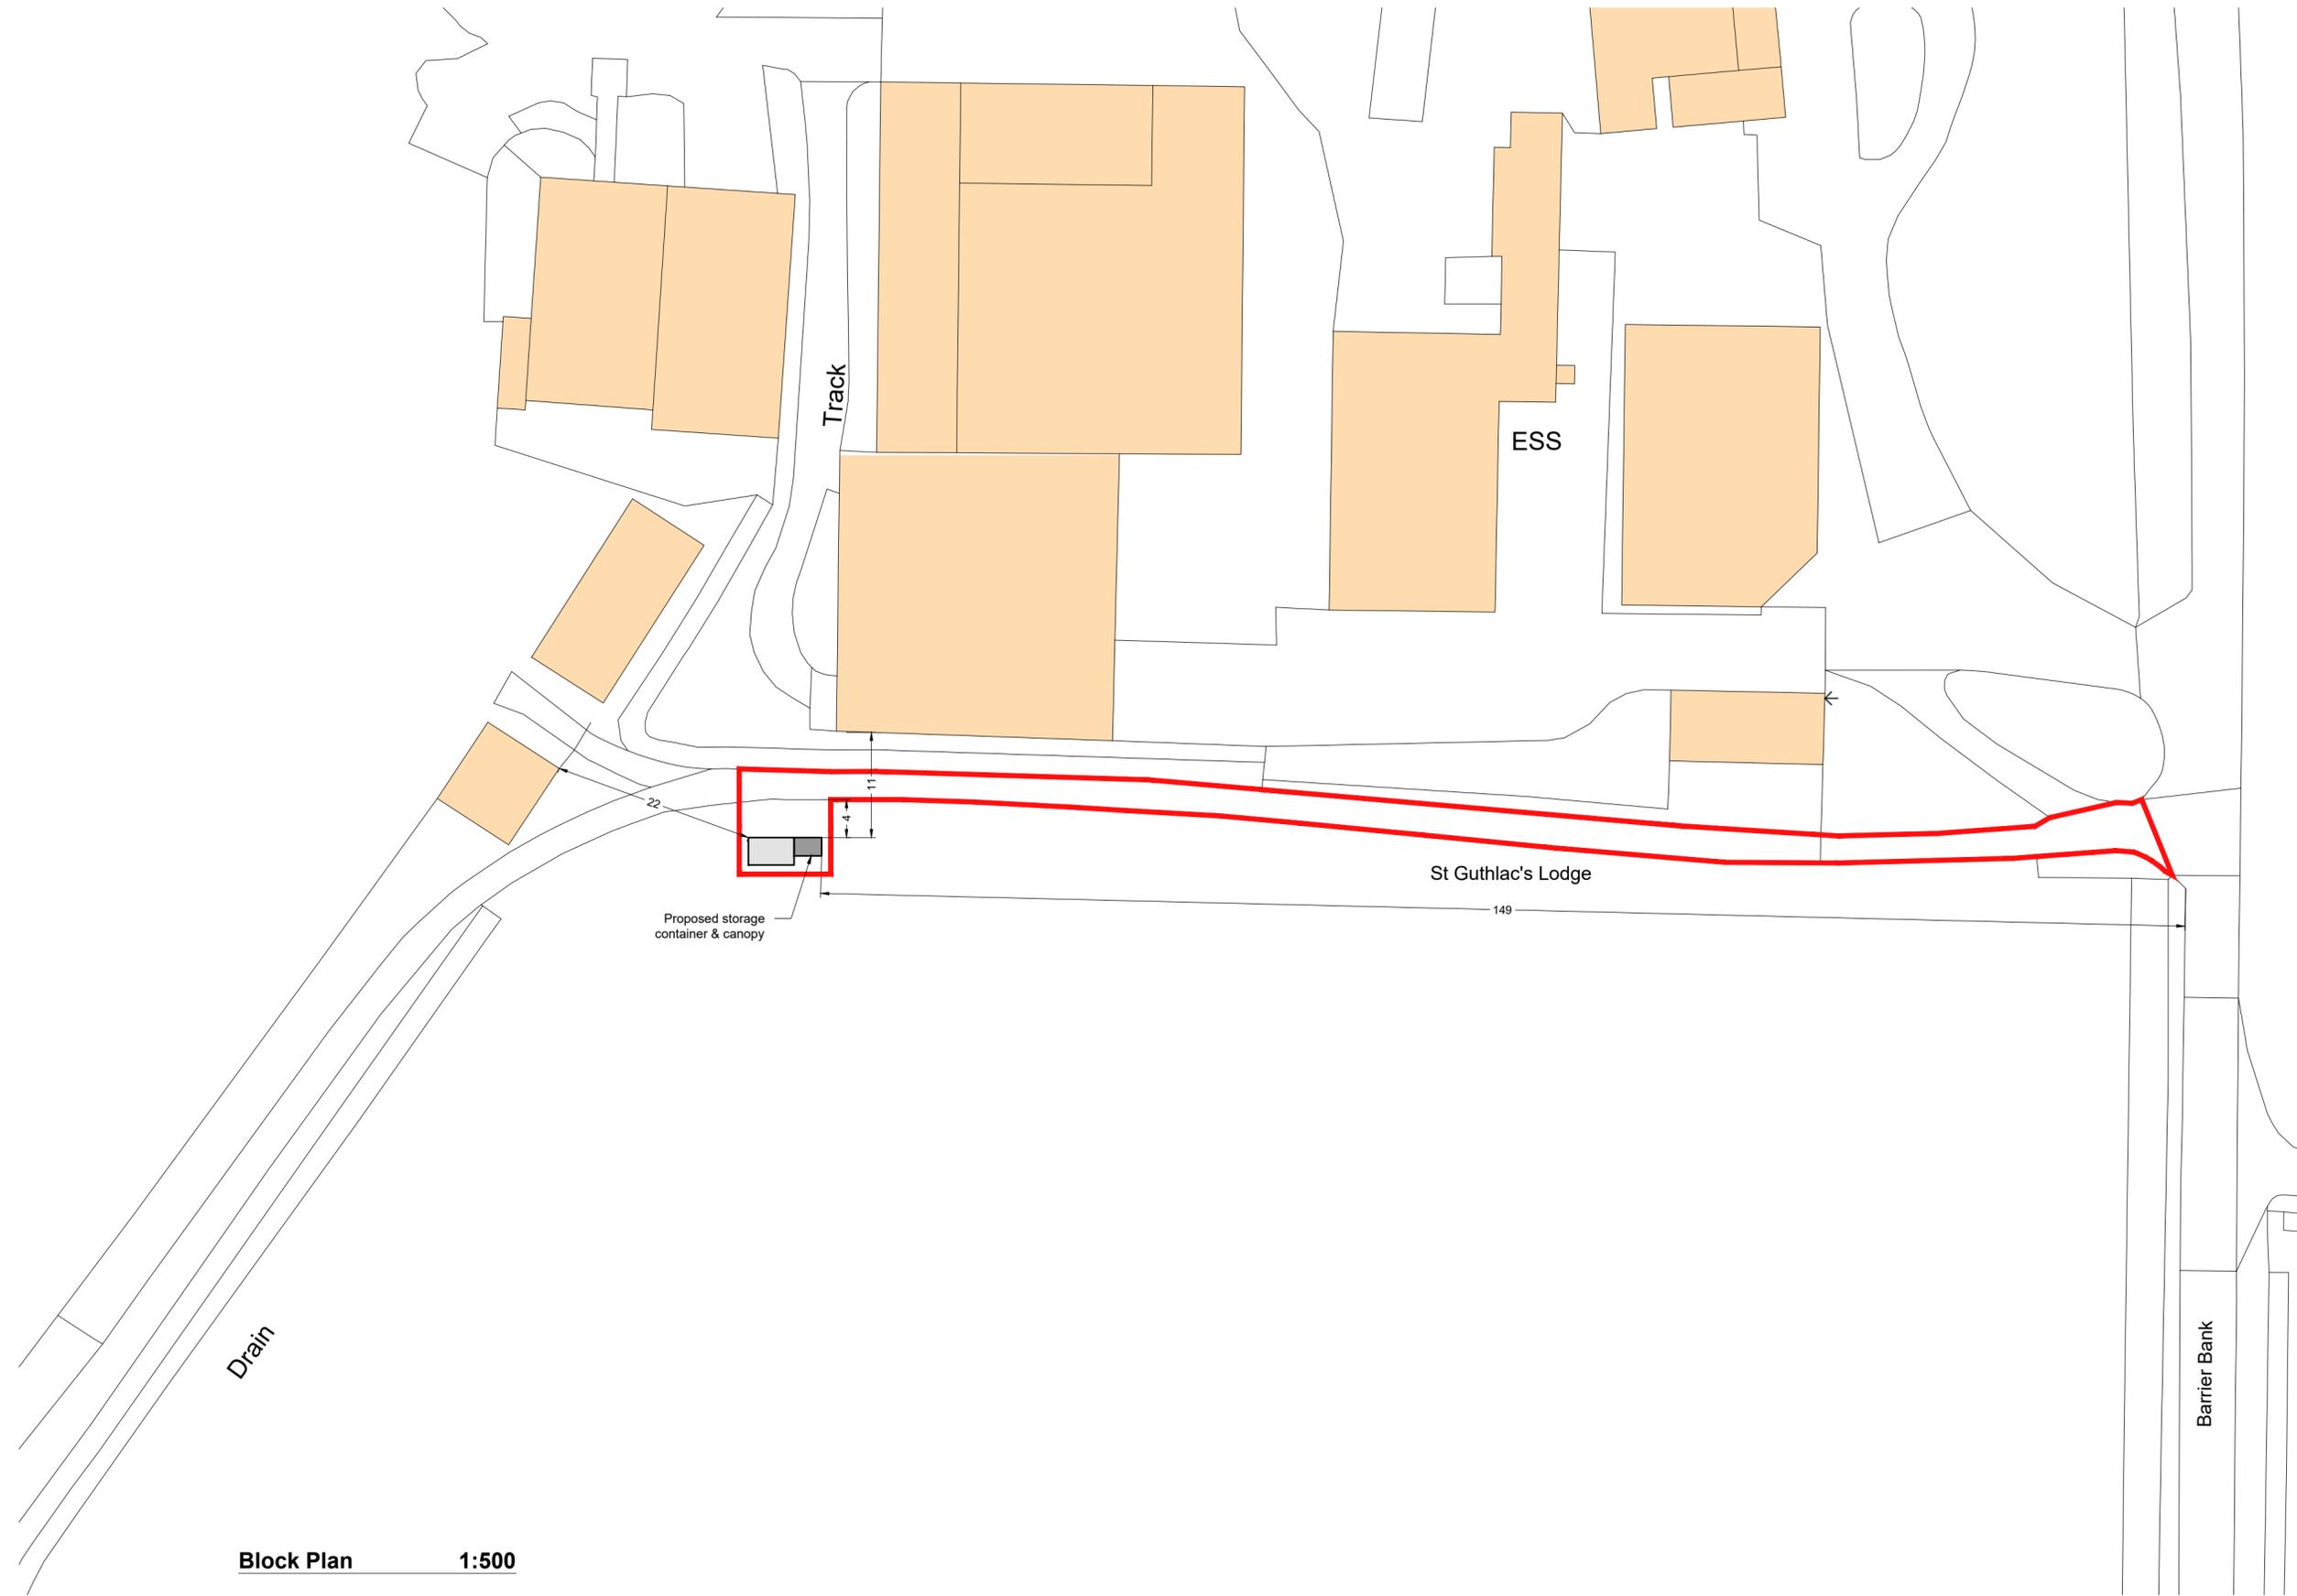

Block Plan 1:500

1:50	0	0.5m	1m	1.5m
1:100	0	1m	2m	3m
1:200	0	2m	4m	6m
1:500	0	5m	10m	15m
1:1250	0	10m	20m	30m
1:2500	0	20m	40m	60m

Serial number: 301300
 © Crown copyright and database right 2025
 Ordnance Survey licence AC0000848283
 Reproduction in whole or in part is prohibited without the prior permission of Ordnance Survey.

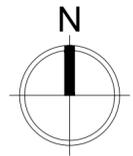

THIS DRAWING IS FOR THE PURPOSE OF OBTAINING OUTLINE PLANNING PERMISSION ONLY

Indicative plans were produced using an Ordnance Survey CAD base only. No site measurements were taken, therefore a topographical survey of the site will be required prior to any detailed scheme being produced to ascertain exactly what the site can accommodate. As existing survey details of the site were not provided/available. JB Architectural Design Services cannot accept any responsibility for incorrect measurements or anomalies/errors as a result of.

Revisions:
JB Architectural Design Services
 Durham House, 44 Northorpe Road
 Donington, Spalding, PE114XU
 M: 07837 735718
 E: info@bramdesign.co.uk
 W: www.bramdesign.co.uk

Client: **Jonathan Brindley**
 Project: **Proposed canopy & storage container St Guthlacs Lodge, Crowland**

Drawing: **Block Plan**

Scale:	Paper Size:	Date:	Drawn:
1:500	A2	14/01/25	JRB
Drawing Number:	Rev:		
198-01-DD01			

Do not scale or measure from this drawing. All dimensions to be checked on site or in the workshop before work commences. All discrepancies should be reported to the above office. This drawing should be read in conjunction with any associated specifications, standard details, Architects & Engineers drawings/details along with any other relevant information. The copyright to this drawing is owned by JB Architectural Design Services.