

Land Use Application

Application – JBPRM Ltd / JBUAS Test & Trial Centre

Temporary Rain Canopy and Storage Container Foundation - on leased land from Banks Farms.

St Guthlacs Lodge, Crowland PE6 OJP

Applicant: Jonathan Brindley. MD, JBPRM Ltd

Agent: No agent



Measure


Total square meters

Cartesian Ellipsoidal

▼ Info

The calculations are based on:
* Project ellipsoidal calculation is selected.
* The coordinates are transformed to the chosen ellipsoid (EPSG:7001), and the area is calculated in square meters.

Temporary shelter and container to have a maximum height of no more than 3m above ground level.

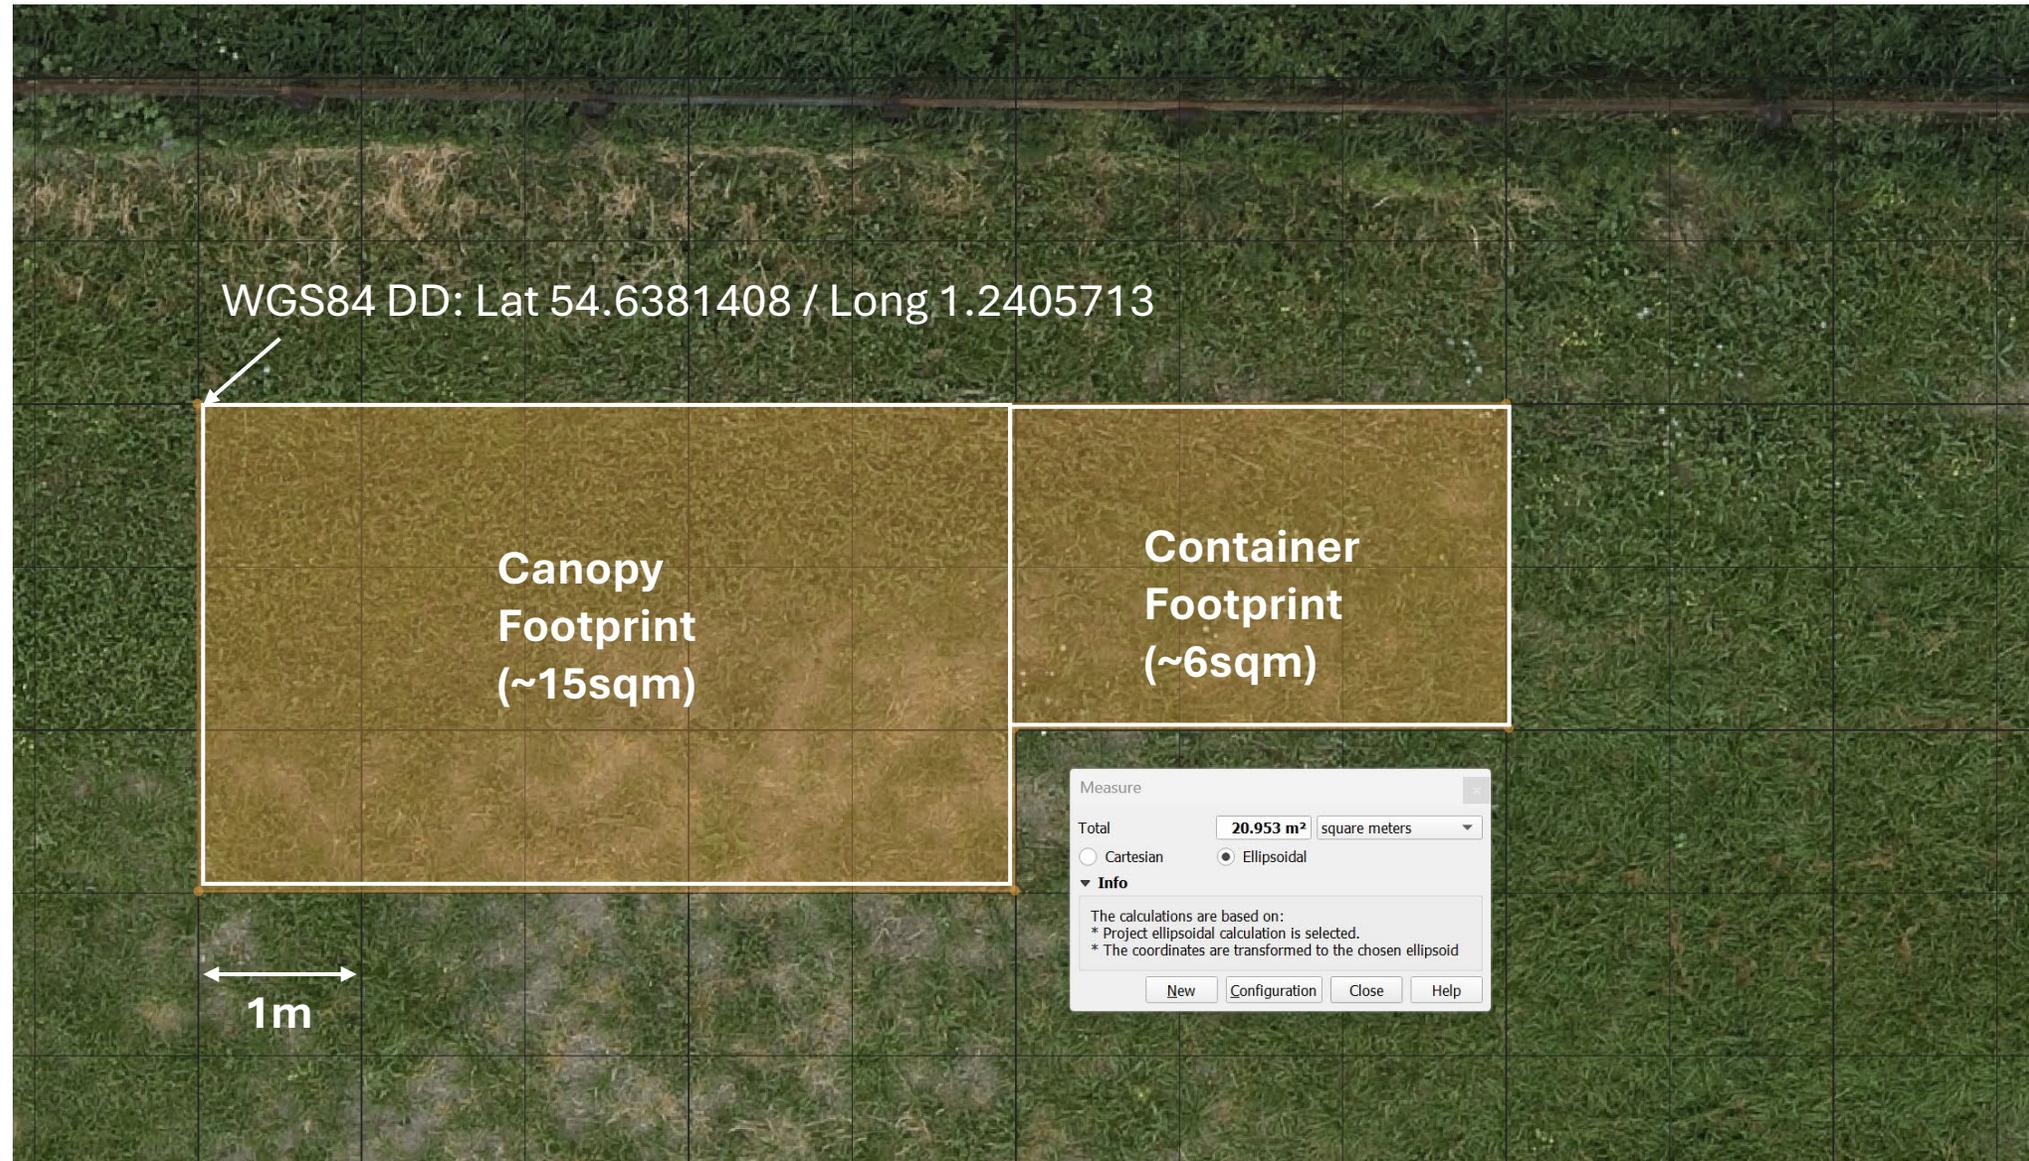

Scale: 1:500



Temporary Shingle Base for container



Lattice plastic structure laid on earth.
Lattice structure to be filled with standard builders shingle to no more than 10cm thickness

Wooden Poles/uprights for Canopy



Wooden uprights/poles to be no more than 20cmW x 20cmD
X 2400L. No more than 6 required to maintain the rain canopy.
These will be secured with post-crete in such a way for easy retraction.

Container will be clad in wood for aesthetics.



This is like the expected canopy area.

