


THE HATCHED AREAS ARE THE PHYSICAL LOCATION OF THE DWELLINGS AS TAKEN FROM THE TOPOGRAPHICAL SURVEY

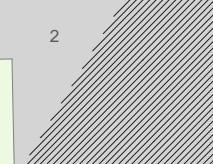

20

15


10

5

0

SCALE BAR  
Metres

NORTH STREET

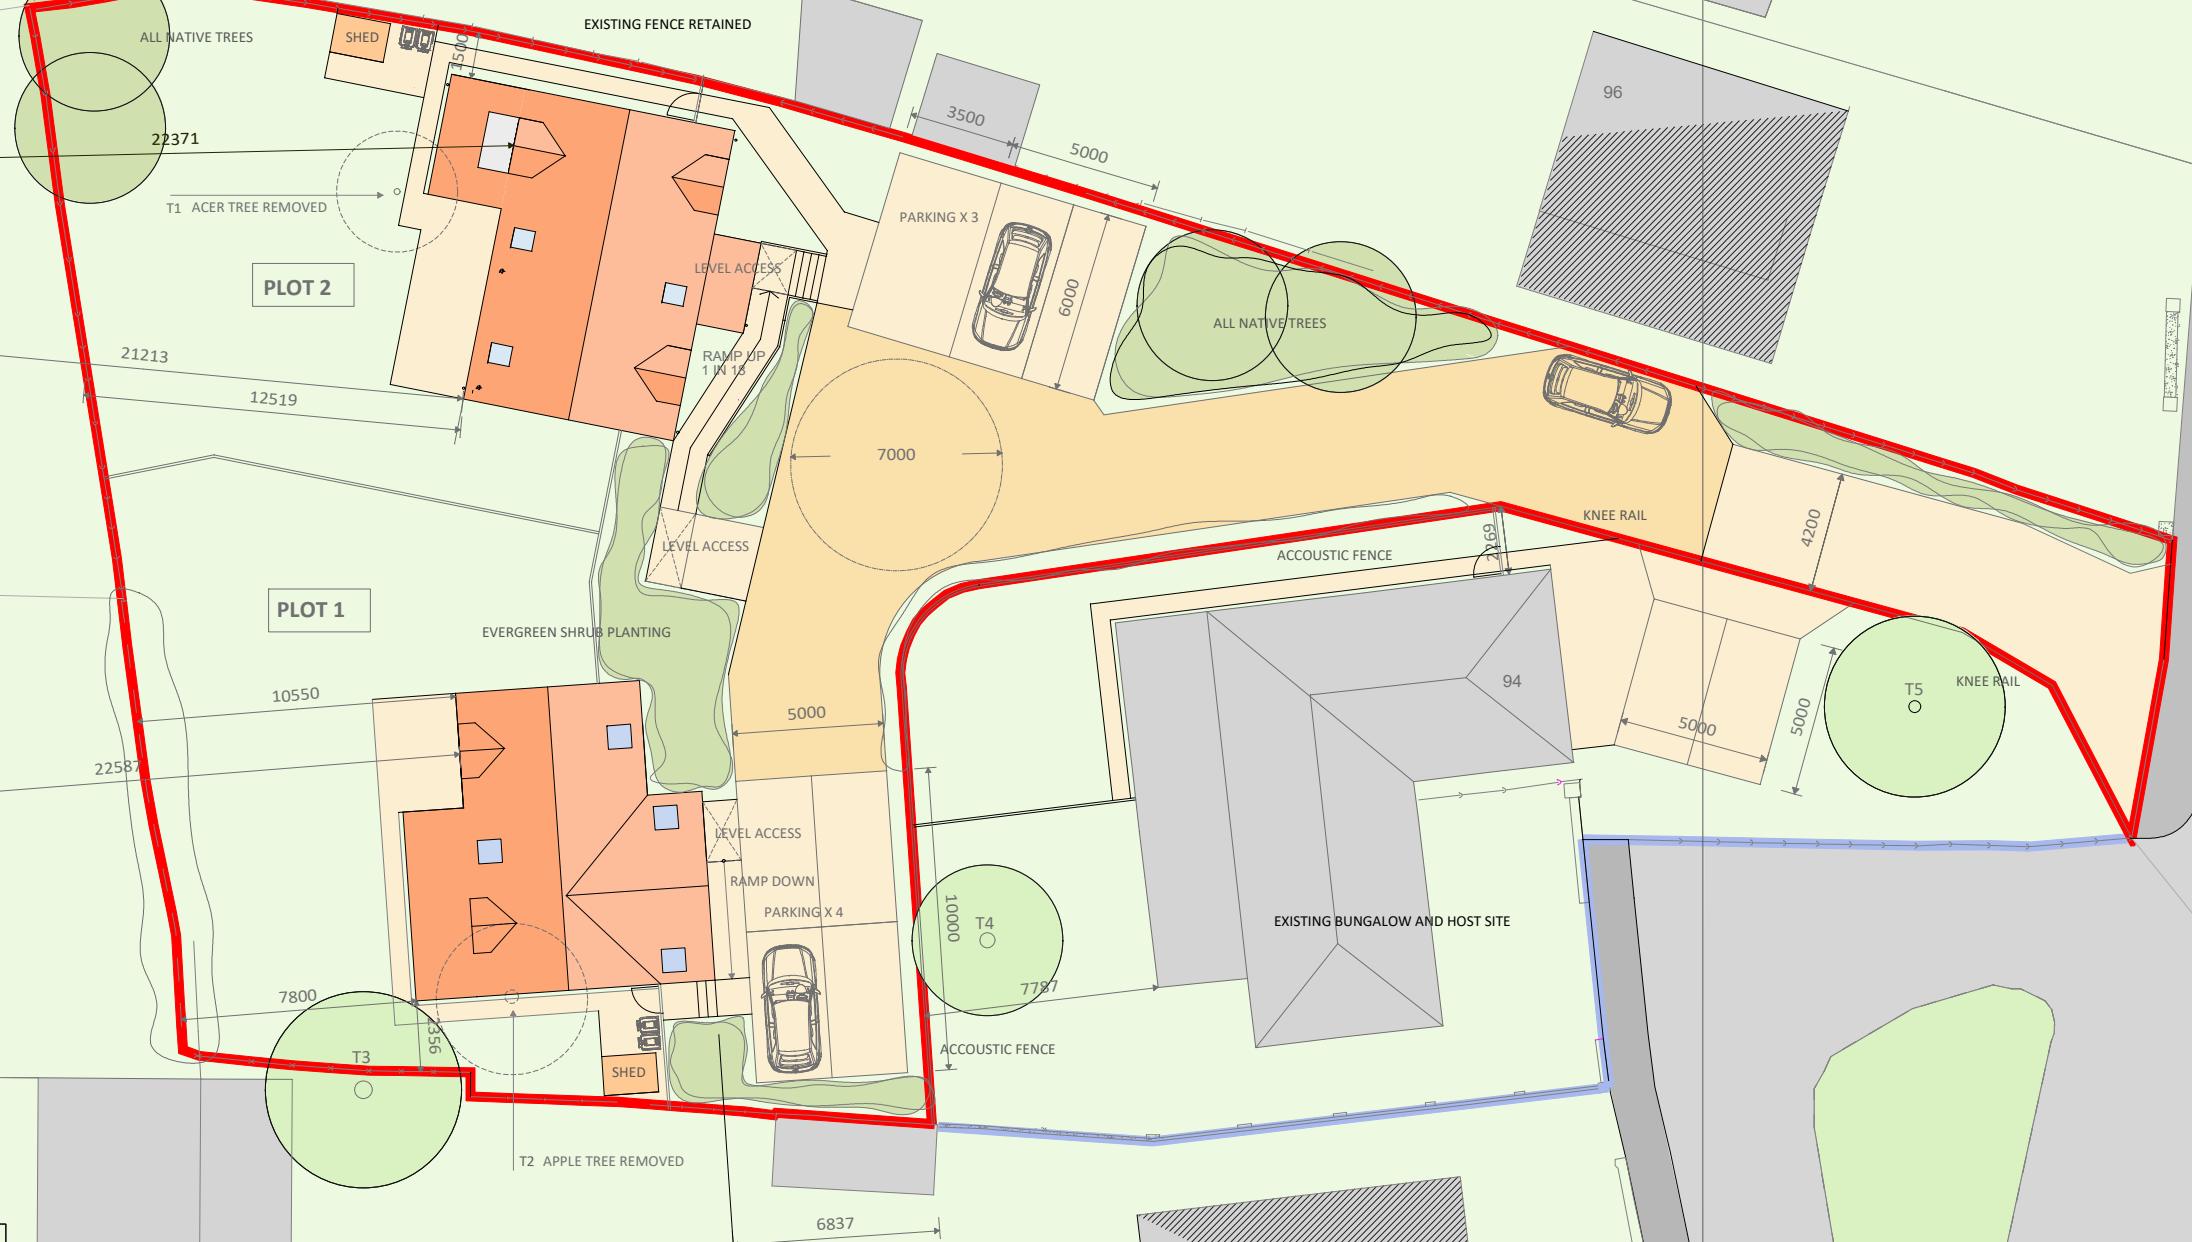

AREAS	M2
PLOT 1	128 SQ METRES
PLOT 2	136 SQ METRES
<b>TOTAL</b>	<b>264 SQ METRES</b>

<b>title</b> <b>PROPOSED SITE PLAN</b>	<b>scale</b> <b>1:250 @ A3</b>	<b>date</b> <b>JUNE 2025</b>
<b>contract</b> <b>UK EQUITY LTD.</b>	<b>revision</b> A 18/06/2025 DRAWING ISSUED B 12/12/2025 REVISED FOR PLANNING C 08/01/2026 RAMP ADDED	