


Revision/Issue Notes:

Rev: Notes: Issue Date: By:

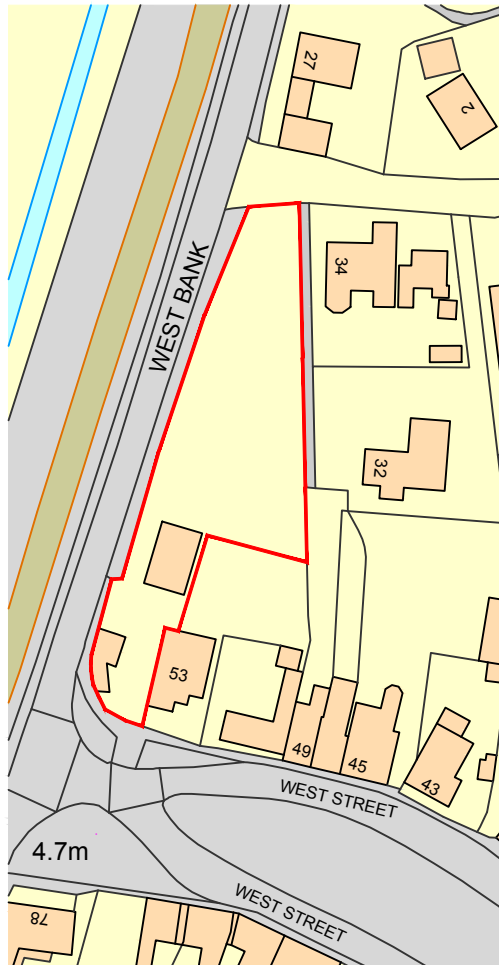

Ordnance Survey, (c) Crown Copyright 2025. All rights reserved. Licence number 100022432

Visual Scale 1:1250

Location Plan

Scale 1:1250



0m 25m 50m 75m 100m 125m

Project Name:

Single New Build
Dwelling

Project Address:

Land to Rear of
53 West Street,
Crowland, PE6 OEE

Client:

Mr D. Smith

Project:	Drg No:	Revision:
1888	05	

Drawing Title:

Location Plan

Scale:	Paper size:
1:1250	@A4
Drawn: BS	Checked: NF

Issue:

PLANNING

Drawing to be scaled for planning purposes only. All dimensions to be verified on site. All drawings are the copyright of RTK Stamford Ltd.